


OLD SPANISH TRAIL SIDE

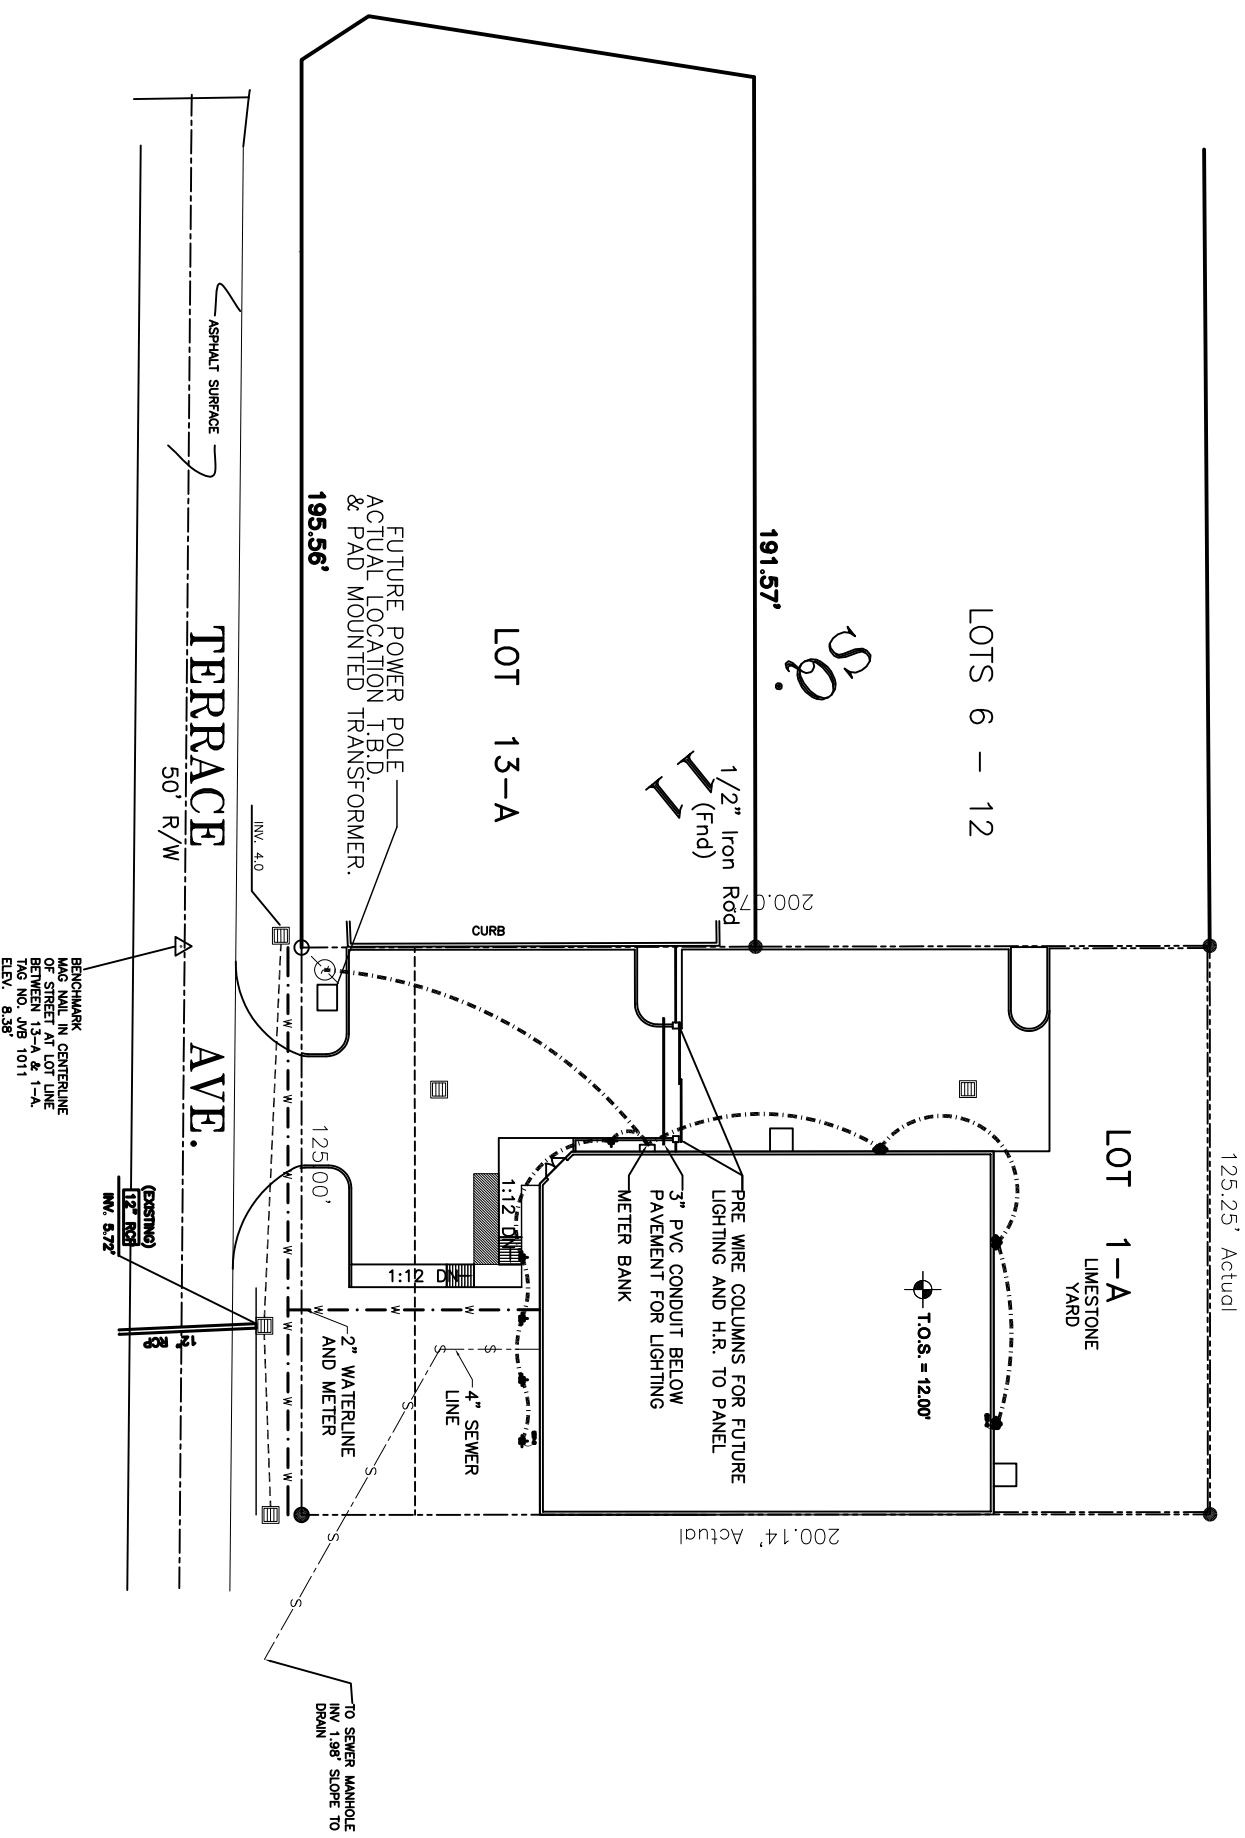


UTILITIES PLAN
SCALE: 1"=20'-0"

- LEGEND**
- - - - - PROPERTY LINE
 - - - - - NEW BUILDING OUTLINE
 - - - - - NEW CURB
 - - - - - SEWER MANHOLE, SEWER LINE
 - - - - - WATER MANHOLE, WATER LINE
 - - - - - SITE LIGHTING LINE
 - - - - - SITE LIGHTING
 - ⊕ - FIRE HYDRANT

UTILITIES NOTE: ALL UTILITIES SHALL BE PLACED UNDERGROUND. ALL UTILITIES ARE DRAWN DIAGRAMMATICALLY.

SITE LIGHTING
EXTERIOR LIGHTING SHALL BE SHADED OR INWARDLY DIRECTED IN SUCH A MANNER SO THAT NO DIRECT LIGHTING OR GLARE BE CAST BEYOND THE PROPERTY LINE. THE INTENSITY OF SUCH LIGHTING SHALL NOT EXCEED ONE FOOT CANDLE AS MEASURED AT THE ABUTTING PROPERTY LINE.

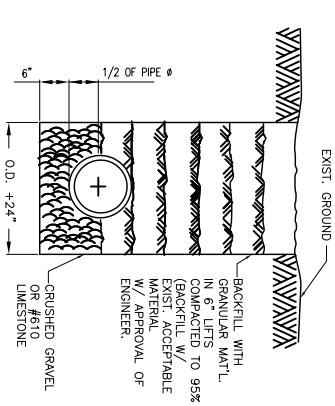

PIPE BEDDING DETAIL FOR SEWER & WATER LINE
N.T.S.



DAMMON ENGINEERING, INC.
EMMETT DAMMON

ARCHITECT
ROBERT WILTSE

1095 FLORIDA AVENUE
SLIDELL, LA, 70458
985-649-5832

WEBSITE: WWW.DAMMONENGINEERING.COM
EMAIL: DAMMONENG@BELLSOUTH.NET

ARCHITECTURE
ENGINEERING
STUDIES
PLANNING
INVESTIGATION
EXPERT WITNESS

NEW OFFICE BUILDING

K.B. KAUFMANN
TERRACE AVE
SLIDELL, LA

UTILITIES PLAN

REV:

SCALE: AS NOTED

JOB#: 1871

DATE: 10-31-07

SHEET

C-5

OF