

DAMMON
ENGINEERING, INC.

CHIEF ENGINEER
EMMETT
DAMMON, P.E.

CHIEF ARCHITECT
ROBERT
WILTSE

1095 FLORIDA AVENUE
SLIDELL, LA. 70458
OFFICE: 985-649-5832
FAX: 985-641-5950

WEBSITE:
WWW.DAMMONENGINEERING.COM

EMAIL:
DAMMONENG@BELLSOUTH.NET

ARCHITECTURE
ENGINEERING
STUDIES
PLANNING
INVESTIGATION
EXPERT WITNESS

CECIL BOYD
CAR WASH
4TH ST & EAST HALL
LOT 1, 3, & 5

COPY
OF
SURVEY

REV:

SCALE: AS NOTED


JOB#: 2074

DATE: 07-29-10

SHEET

C-1

OF

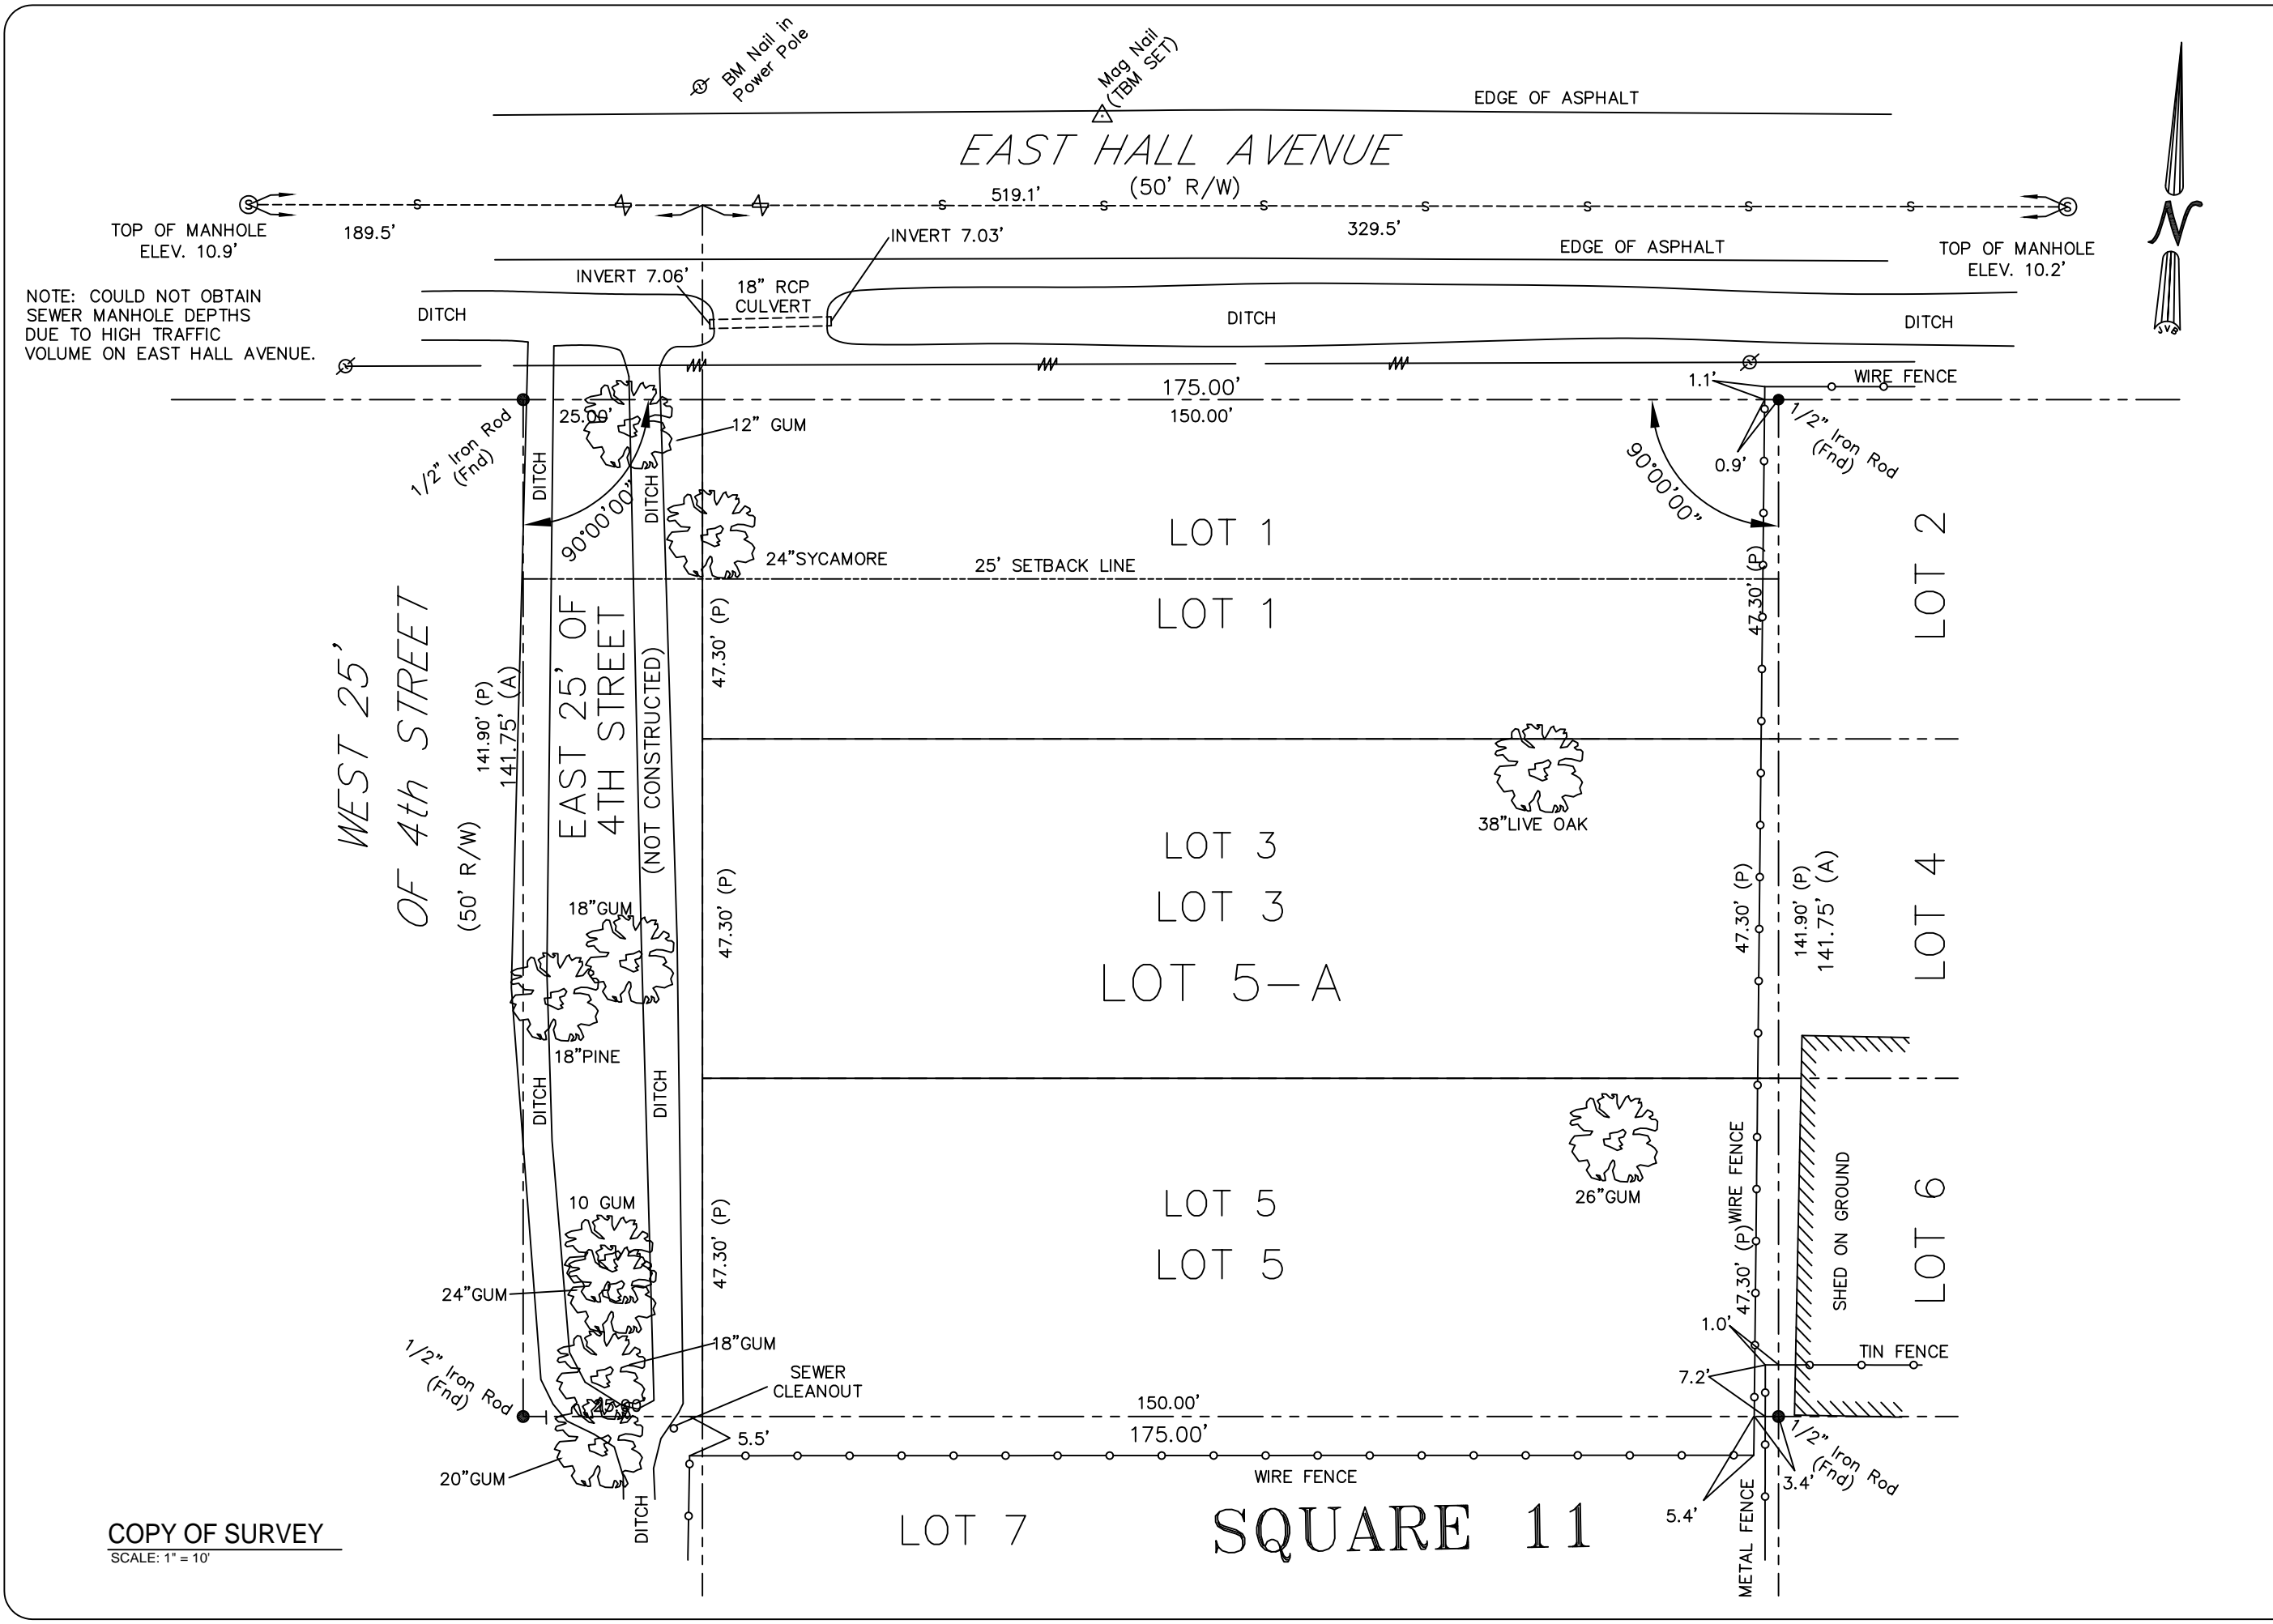

NOTE: COULD NOT OBTAIN
SEWER MANHOLE DEPTHS
DUE TO HIGH TRAFFIC
VOLUME ON EAST HALL AVENUE.

COPY OF SURVEY
SCALE: 1" = 10'

SQUARE 11