


BUILDING SECTION
SCALE: 1/2"=1'-0"

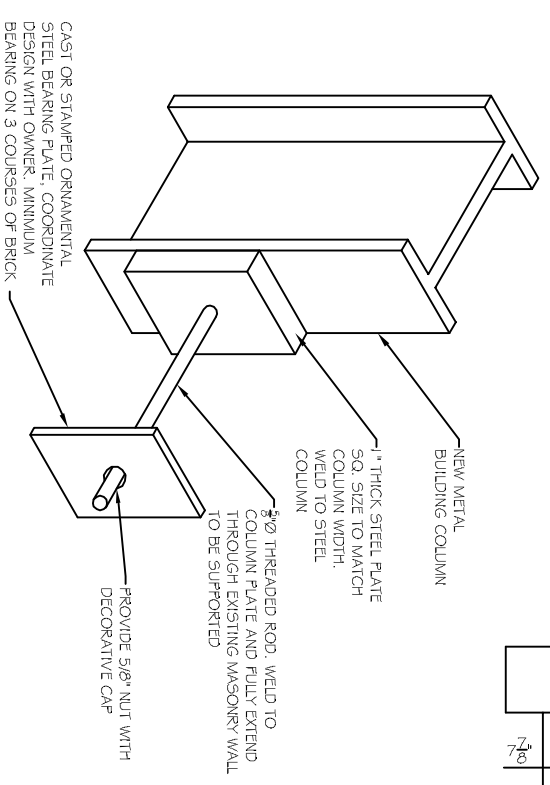

BEARING PLATE DETAIL
SCALE: N.T.S.

REVISIONS		
#	DESCRIPTION	DATE

**OLDE TOWN SLIDELL
FIRE DAMAGE REHABILITATION**
227 & 285 COUSIN STREET
SLIDELL, LA
70458

JOB No: 2146 DATE: 07-26-2012

DRAWN BY: BSN CHECKED BY: BSN

**DAMMON
ENGINEERING, INC.**
Architects & Engineers

dammoneng@mac.com
554 OLD SPANISH TRAIL
SLIDELL, LA 70458
PHONE: 985-649-5932
FAX: 985-641-5950

CHIEF ENGINEER: EMMETT DAMMON, P.E.
OWNER ARCHITECT: ROBERT WILSTE

**BUILDING
SECTION**

SHEET No: 5 OF 9

A-2