


— COUSIN STREET —

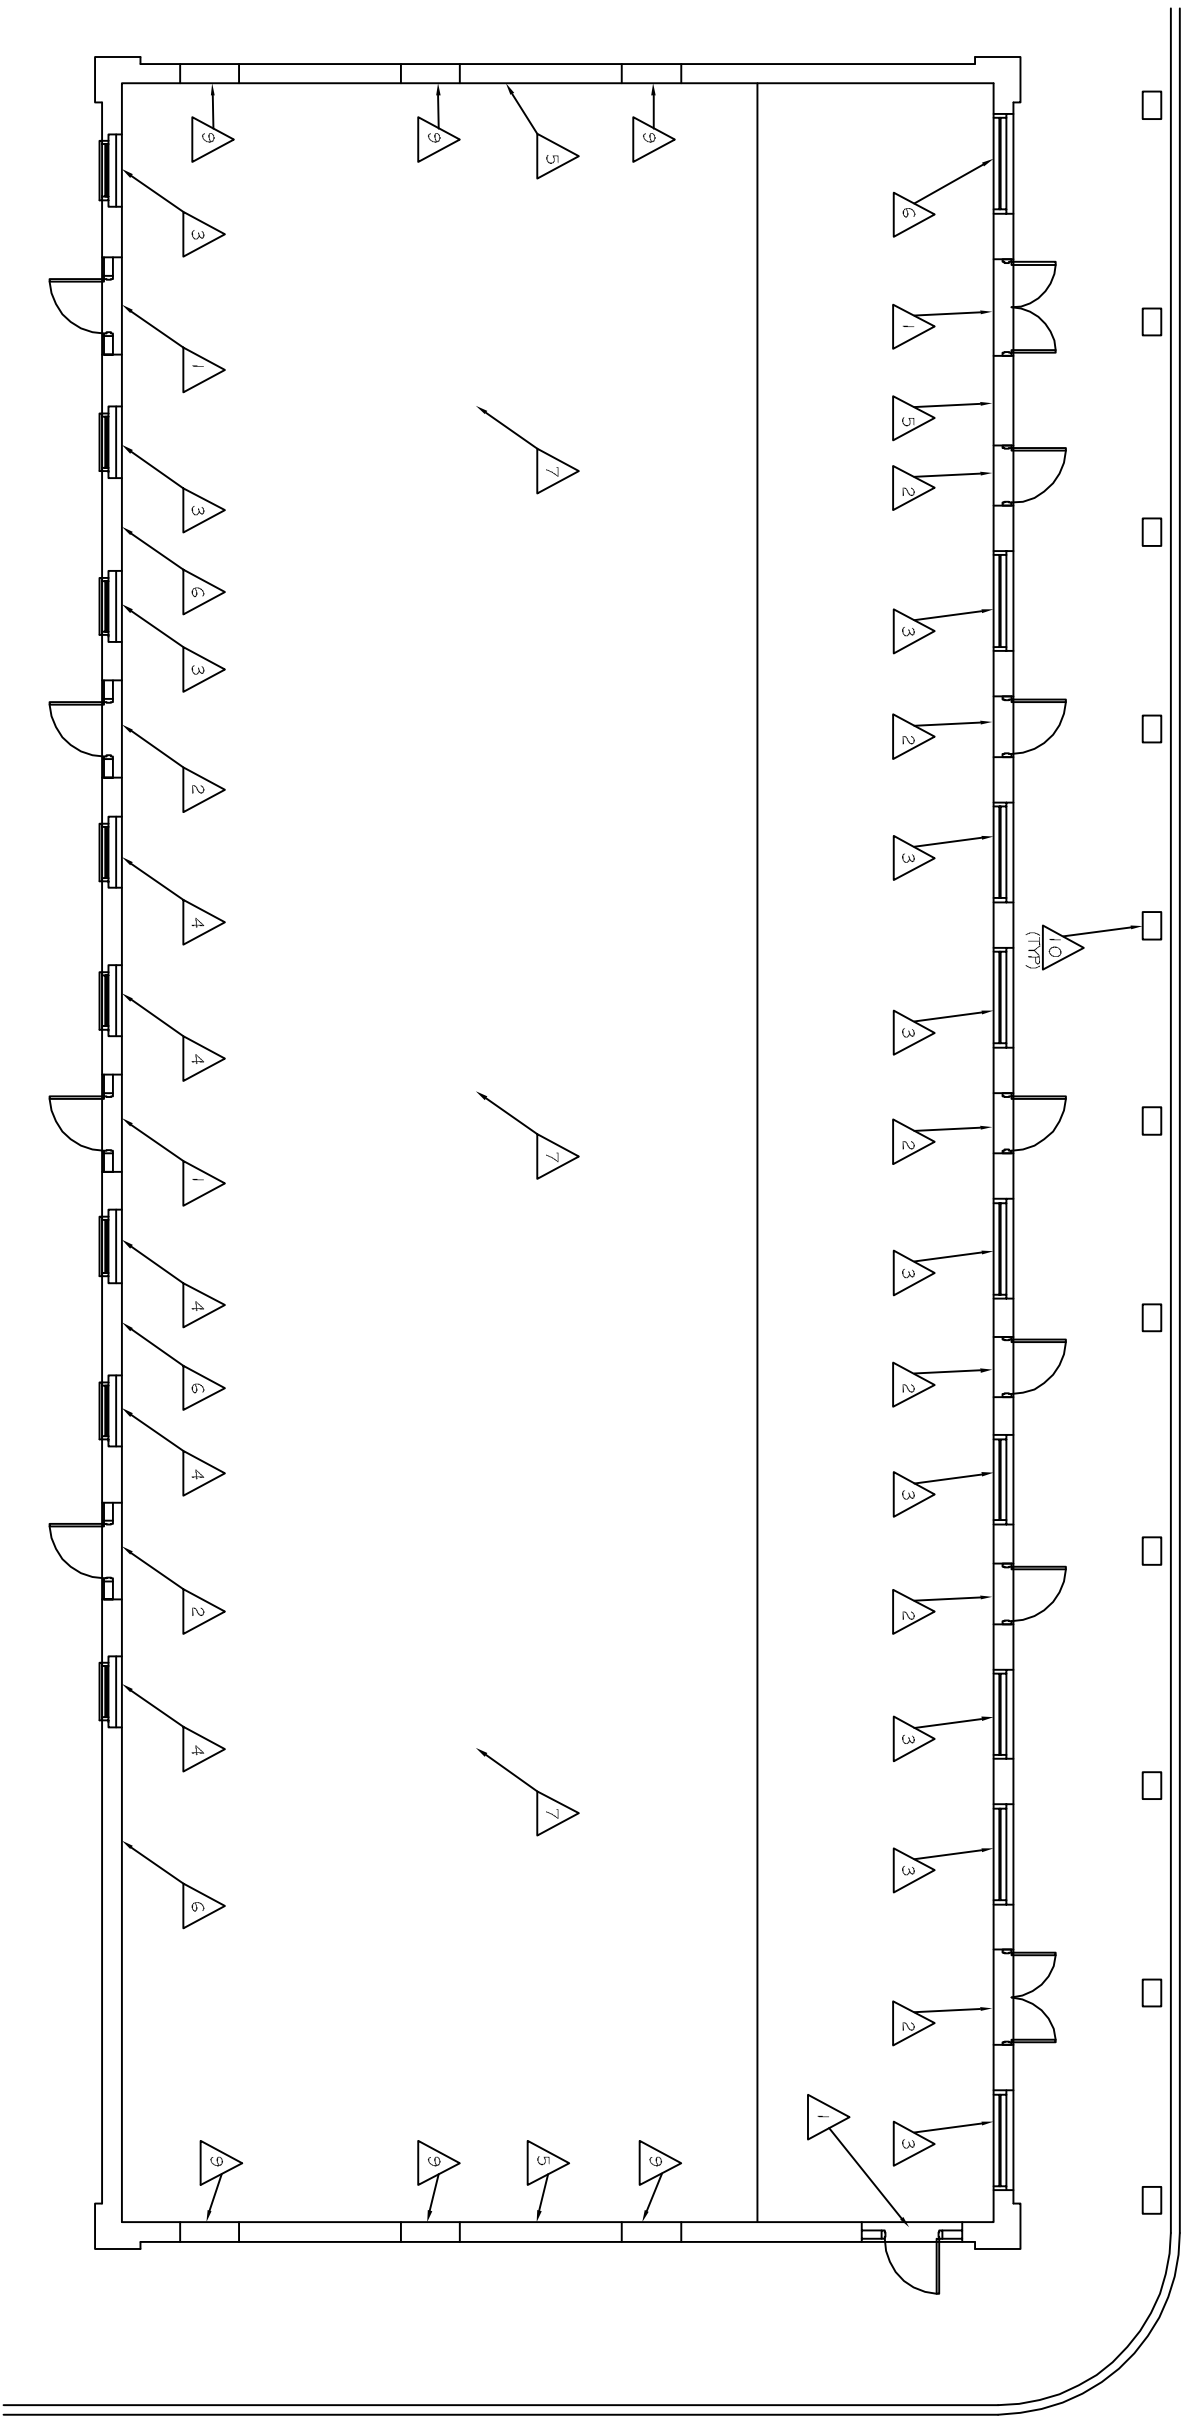

← FIRST STREET →

DEMOLITION PLAN

SCALE: 3/16" = 1'-0"



DEMOLITION NOTES:

1. DOOR SHALL BE REPLACED WITH NEW.
2. REMOVE EXISTING DOOR AND INFILL OPENING WITH SALVAGED BRICK. MATCH EXISTING 3-WYTHE MASONRY.
3. REMOVE EXISTING WINDOW. CLEAN AND PREPARE SURFACES FOR NEW WINDOW.
4. REMOVE EXISTING WINDOW AND INFILL OPENING WITH SALVAGED BRICK. MATCH EXISTING 3-WYTHE MASONRY.
5. AT NORTH, EAST AND WEST WALLS, REMOVE EXISTING 3-WYTHE BRICK WALL ABOVE 15'-1" +/- (AT HORIZONTAL BRICK JOINT) VERTICAL FROM EXISTING F.F.E. CLEAN AND PREPARE NEWLY EXPOSED TOP COURSE FOR NEW CMU BOND BEAM. SEE SECTION, SHEET A-2. SALVAGE BRICKS FOR NEW MASONRY CONSTRUCTION.
6. AT SOUTH WALL, REMOVE EXISTING 3-WYTHE BRICK WALL ABOVE 13'-0" +/- (AT HORIZONTAL BRICK JOINT) VERTICAL FROM EXISTING F.F.E. CLEAN AND PREPARE NEWLY EXPOSED TOP COURSE FOR NEW CMU BOND BEAM. SEE SECTION, SHEET A-2. SALVAGE BRICKS FOR NEW MASONRY CONSTRUCTION.
7. REMOVE ALL EXISTING FLOOR COVERINGS & PREP FOR NEW FLOOR.
8. CLEAN ALL EXISTING MASONRY TO REMAIN.
9. INFILL EXISTING OPENINGS WITH SALVAGED BRICK. MATCH EXISTING 3-WYTHE MASONRY TO PROVIDE 1HR FIRE RATED WALL SYSTEM. U/L#
10. REBUILD CONCRETE BASE FOR NEW DECORATIVE COLUMNS. (TTP)



DAMMON
ENGINEERING, INC.
Architects & Engineers

CHIEF ENGINEER: EMUETT DAMMON, P.E.
CHIEF ARCHITECT: ROBERT WILTSE
554 OLD SPANISH TRAIL
SLIDELL, LA 70458

dammoneng.com
dammoneng@bellsouth.net
PHONE: 985-649-5932
FAX: 985-641-5950

**OLDE TOWN SLIDELL
FIRE DAMAGE REHABILITATION**

227 & 285 COUSIN STREET
SLIDELL, LA
70458

JOB No: 2146 DATE: 07-27-2012
DRAWN BY: BSN CHECKED BY: BSN

This plan is prepared for the use of the contractor. It is not to be used for any other purpose without the written consent of Dammon Engineering, Inc. Contact us for any change or modification. We warrant only the accuracy of the information provided to us.

REVISIONS		
#	DESCRIPTION	DATE

DEMOLITION
FLOOR
PLAN

SHEET No: 2 OF 9

D-1