
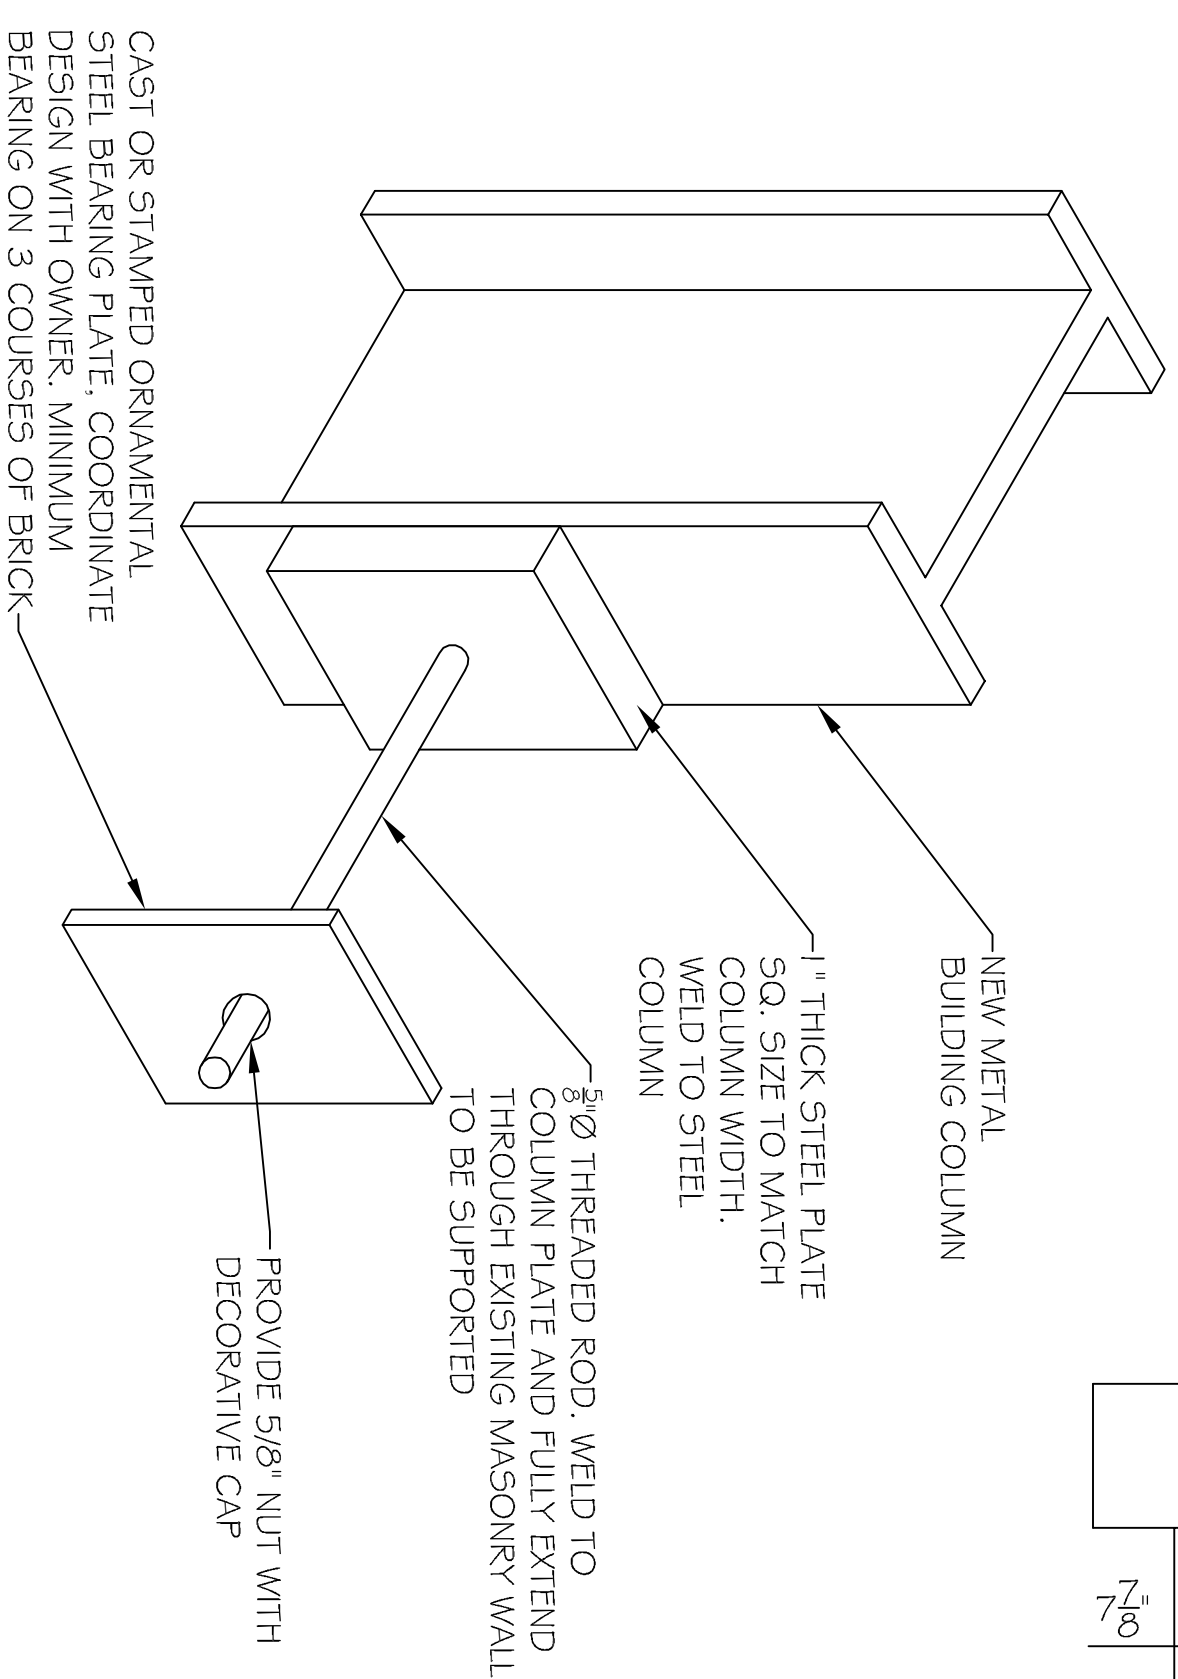


BUILDING SECTION
SCALE: 1/2" = 1'-0"

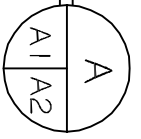

BEARING PLATE DETAIL
SCALE: N.T.S.

REVISIONS		DATE
#	DESCRIPTION	

**OLDE TOWN SLIDELL
FIRE DAMAGE REHABILITATION**
227 & 285 COLBIN STREET
SLIDELL, LA
70458

JOB No: 2146 DATE: 07-26-2012

DRAWN BY: BSN CHECKED BY: BSN

DAMMON
ENGINEERING, INC.
Architects & Engineers

CHIEF ENGINEER, EMMETT DAMMON, P.E.
CHIEF ARCHITECT, ROBERT WILTSE
554 OLD SPANISH TRAIL
SLIDELL, LA 70458

dammonengneema.com
dammoneng@bellsouth.net
PHONE: 985-649-5832
FAX: 985-641-5950

BUILDING SECTION

SHEET No: 5 OF 9

A-2