


STAIR KEYNOTES

- 5 FIRE RATED HOLD OPEN DOORS, SEE A7 SERIES
- 6 CROSS BRACING, SEE STRUCTURAL DRAWINGS
- S1 GUARDRAIL 42" AFF
- S2 HANDRAIL 36" AFF
- S3 GUARDRAIL / HANDRAIL
- S4 METAL PAN STAIR W/ CONCRETE FILL
- S5 CHANNEL STRINGER

GENERAL NOTES: STAIRS


THESE NOTES APPLY TO SHEETS A6-1 THRU A6-8:

- 1. INTUMESCENT FIREPROOFING FOR POST & HORIZONTAL BEAMS @ STAIRS #1, 2, 3, 4, & 5 (NOT ON STRINGERS)
- 2. ALL STEEL INCLUDING GUARDRAILS, HANDRAILS, METAL RISERS, PICKETS, & EXPOSED STRUCTURAL STEEL TO BE PAINTED.

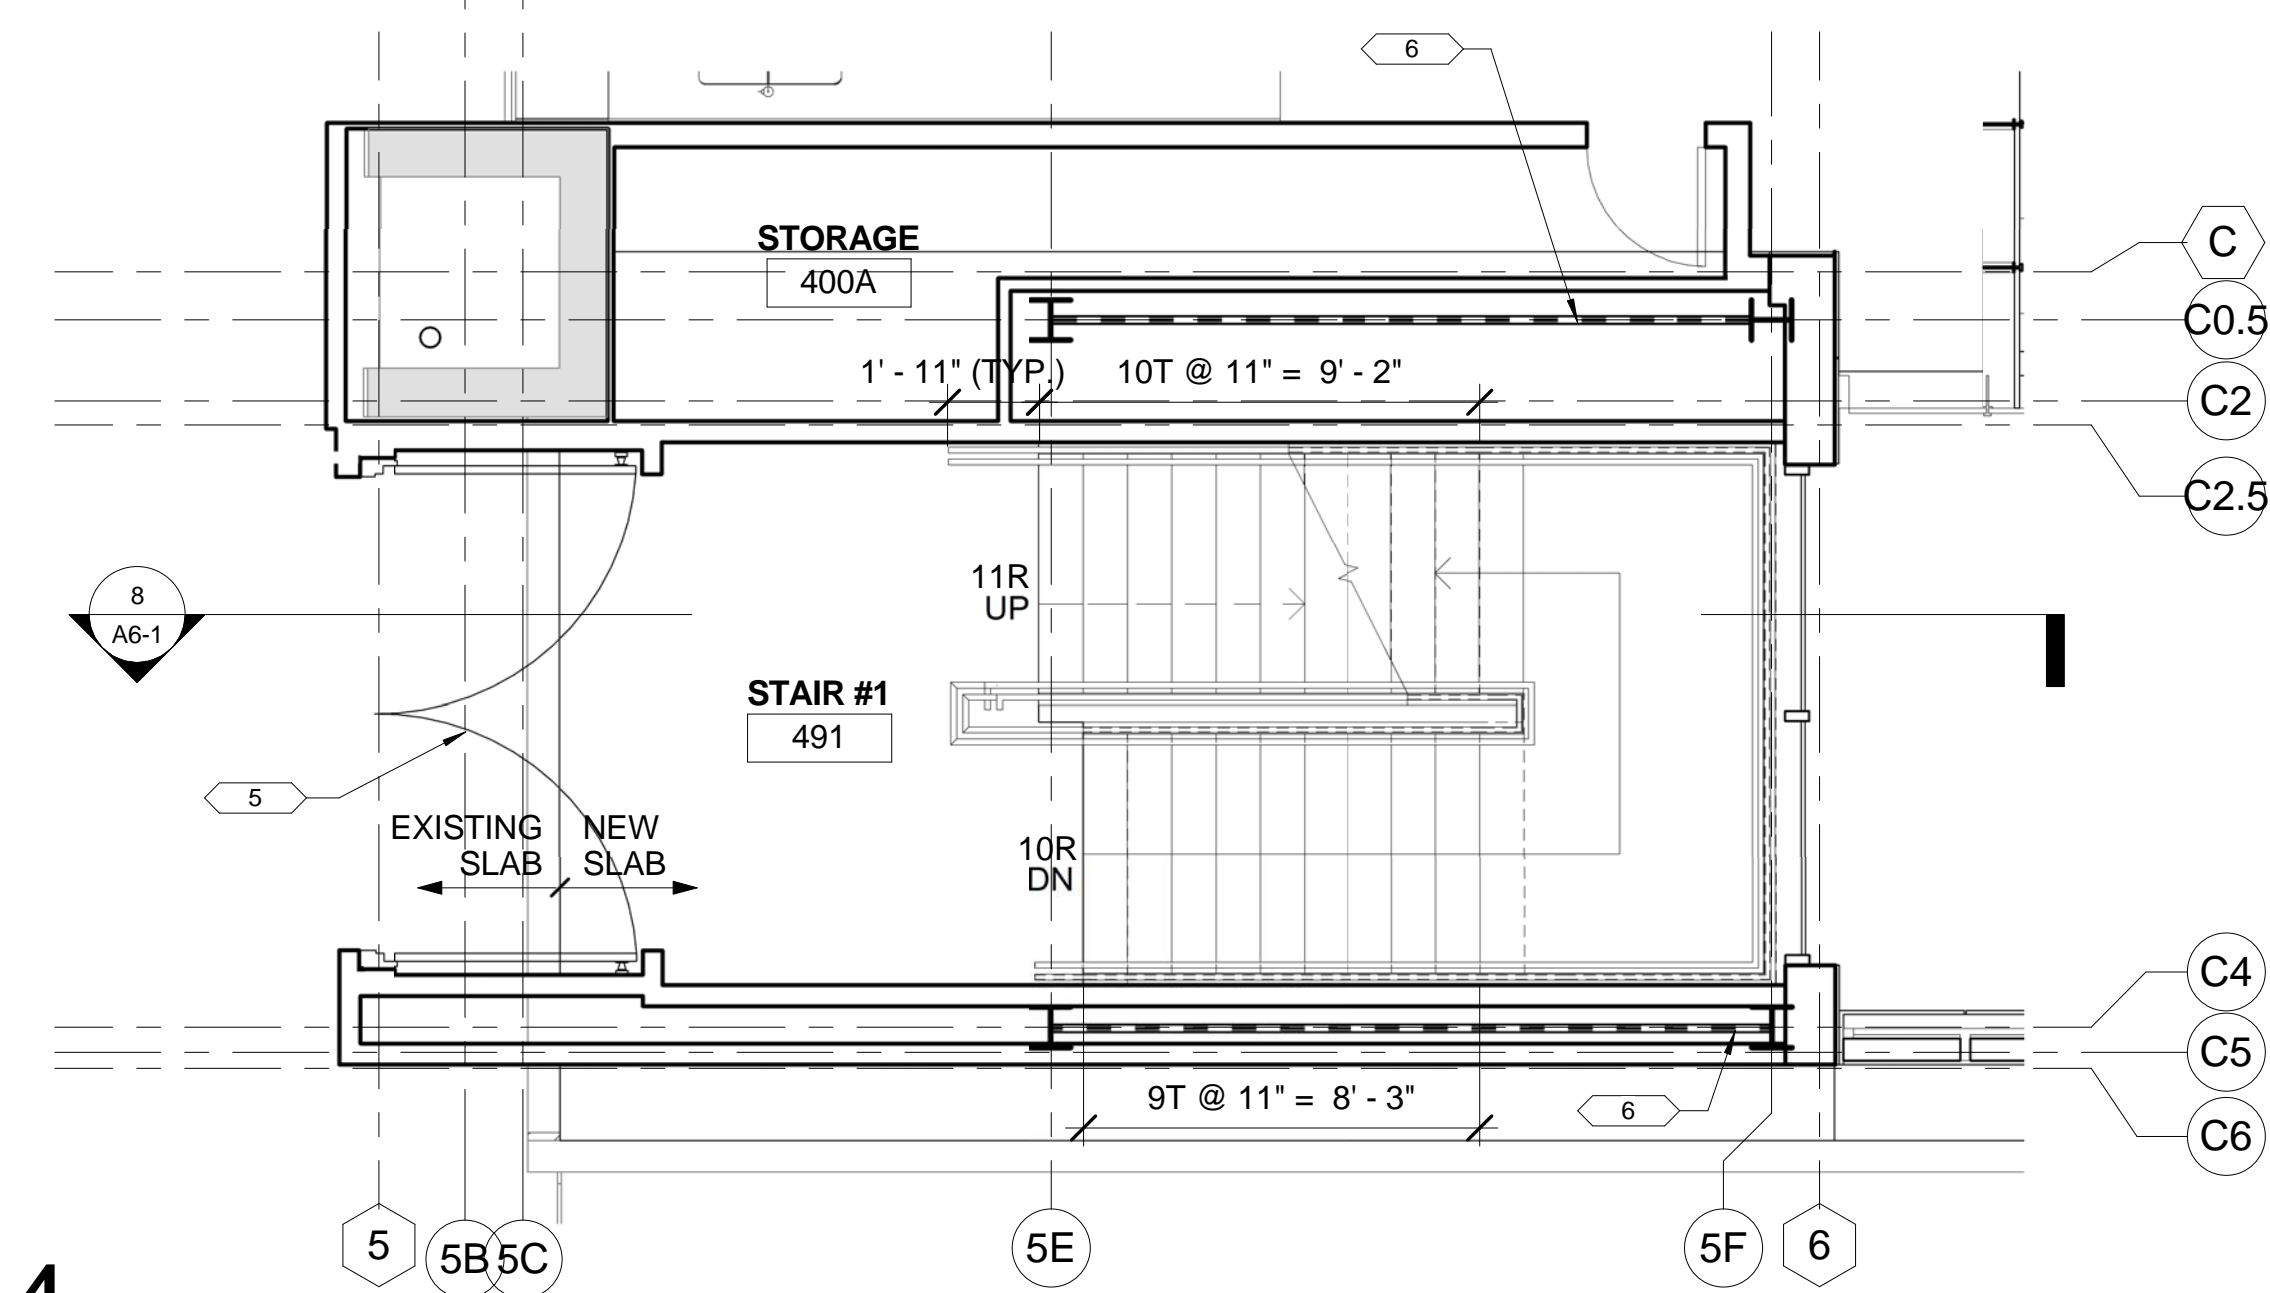


4 STAIR #1 - 400 LEVEL PLAN

A6-1 1/4" = 1'-0" (REF: 1/A2-4)

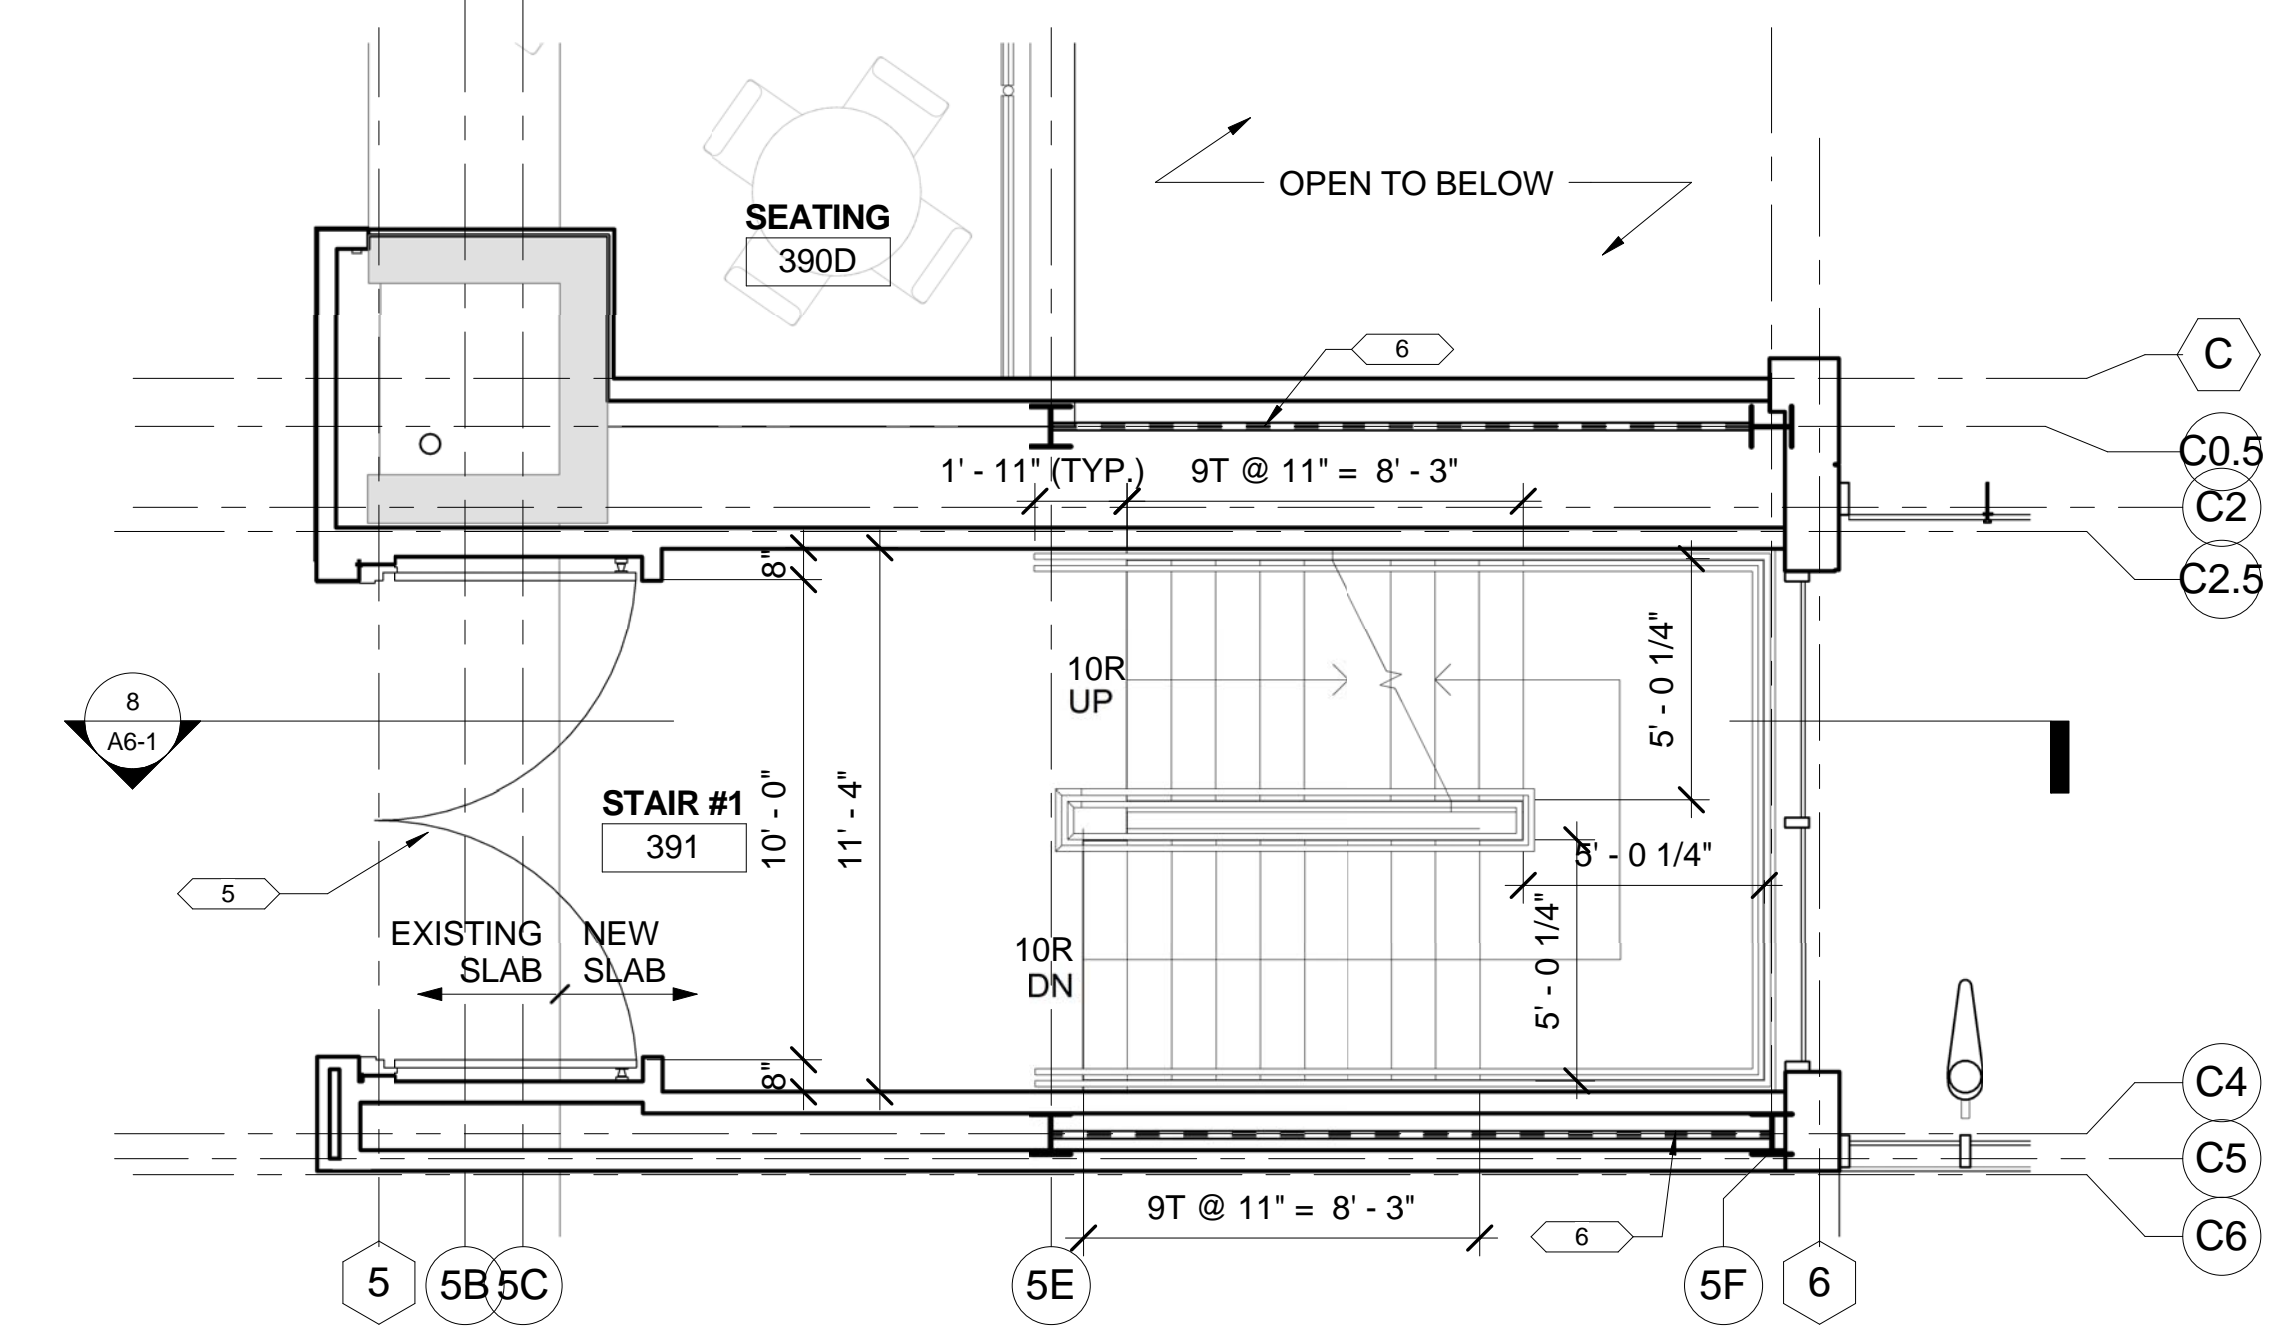


3 STAIR #1 - 300 LEVEL PLAN

A6-1 1/4" = 1'-0" (REF: 1/A2-3)

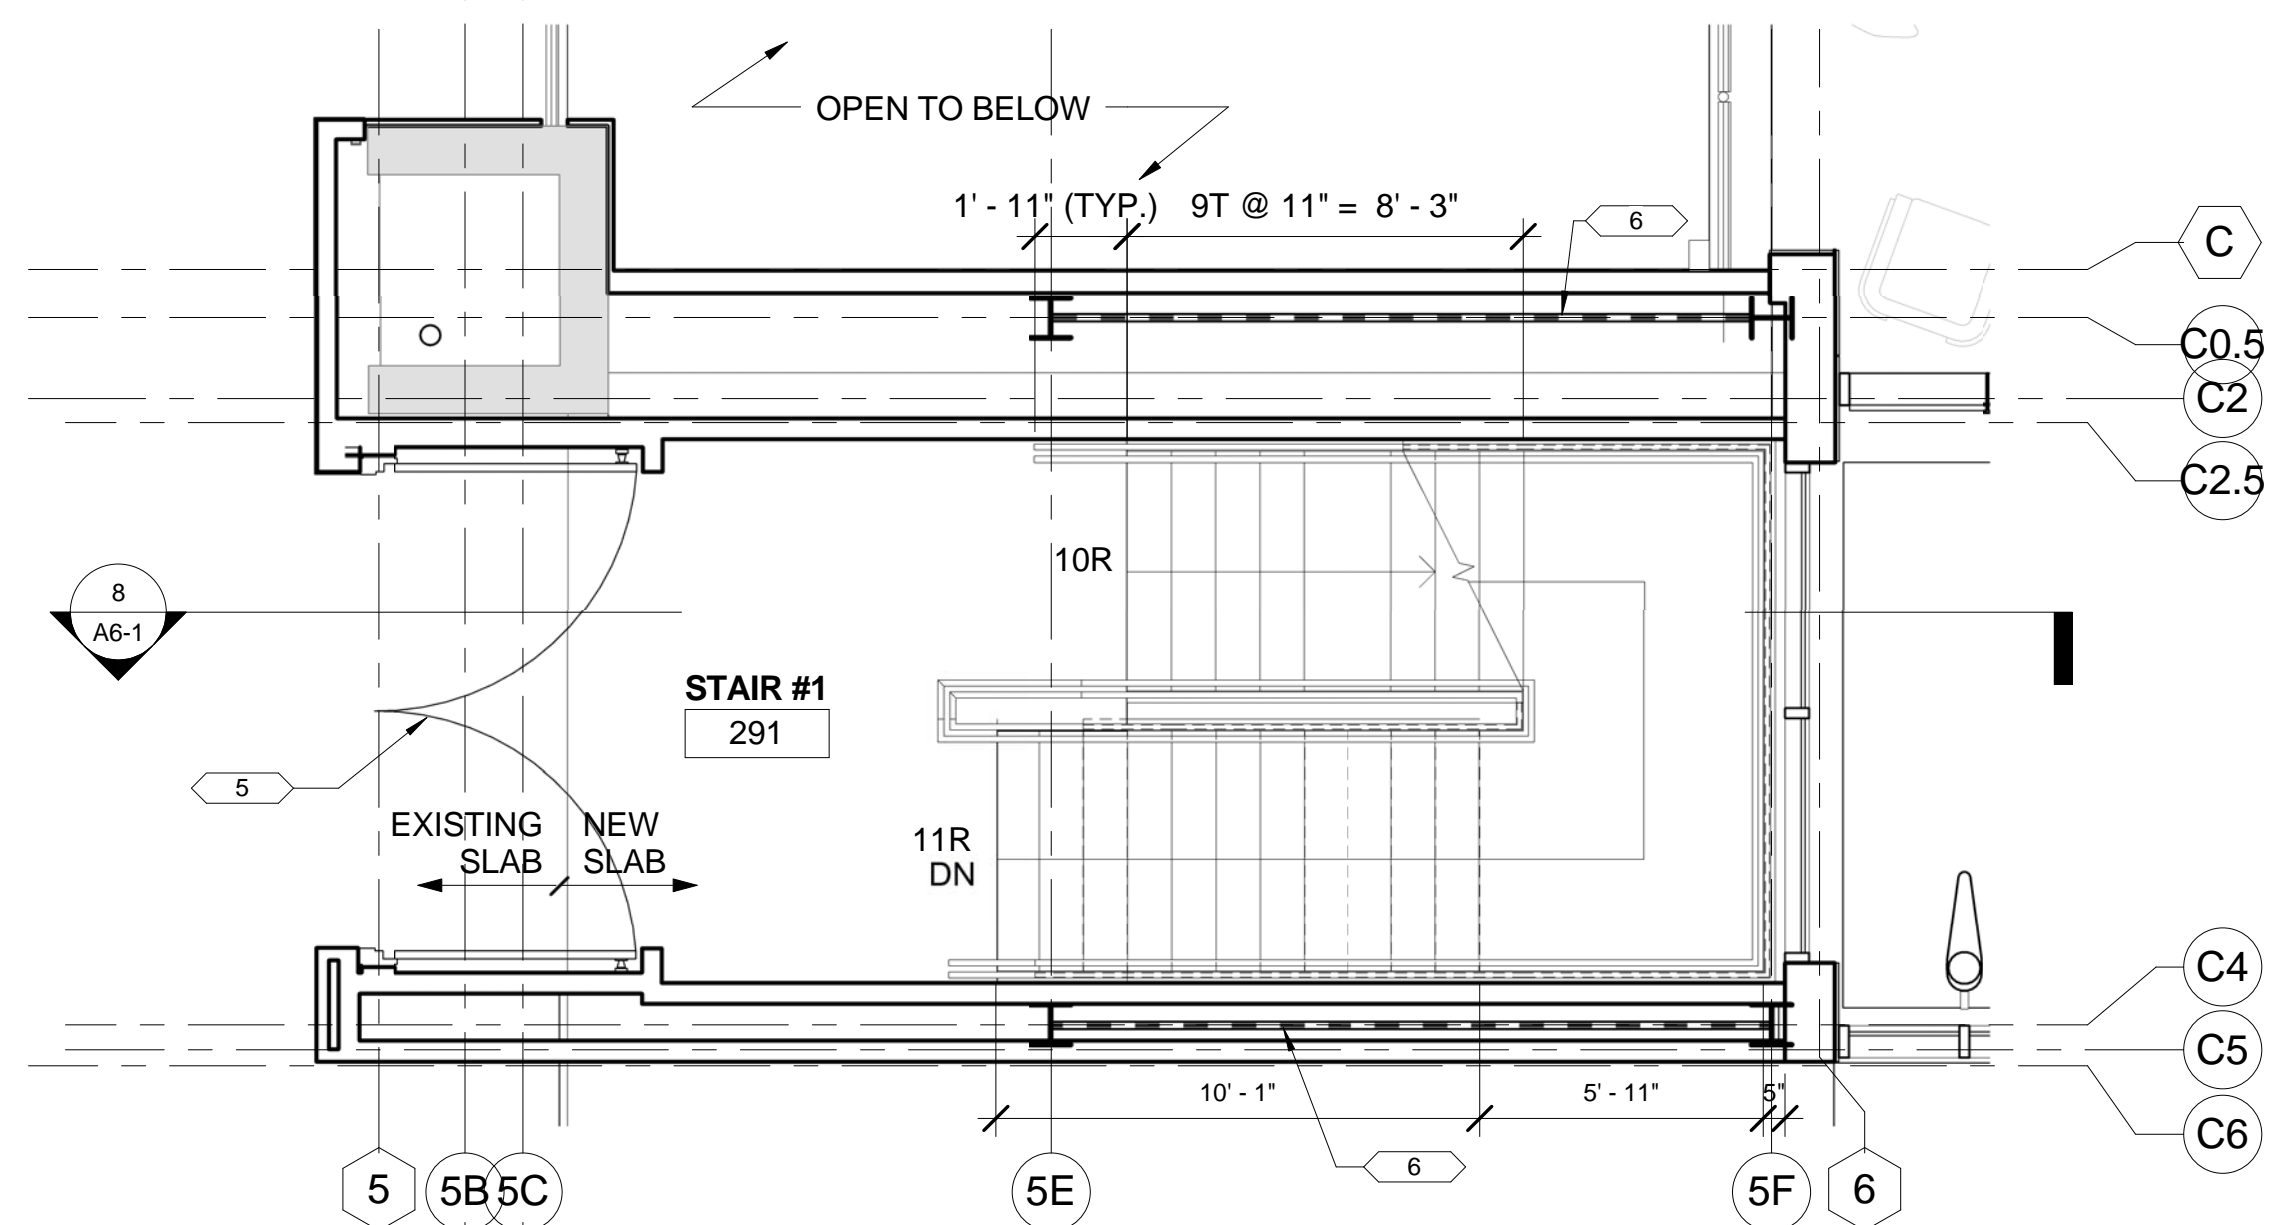


2 STAIR #1 - 200 LEVEL PLAN

A6-1 1/4" = 1'-0" (REF: 1/A2-2)

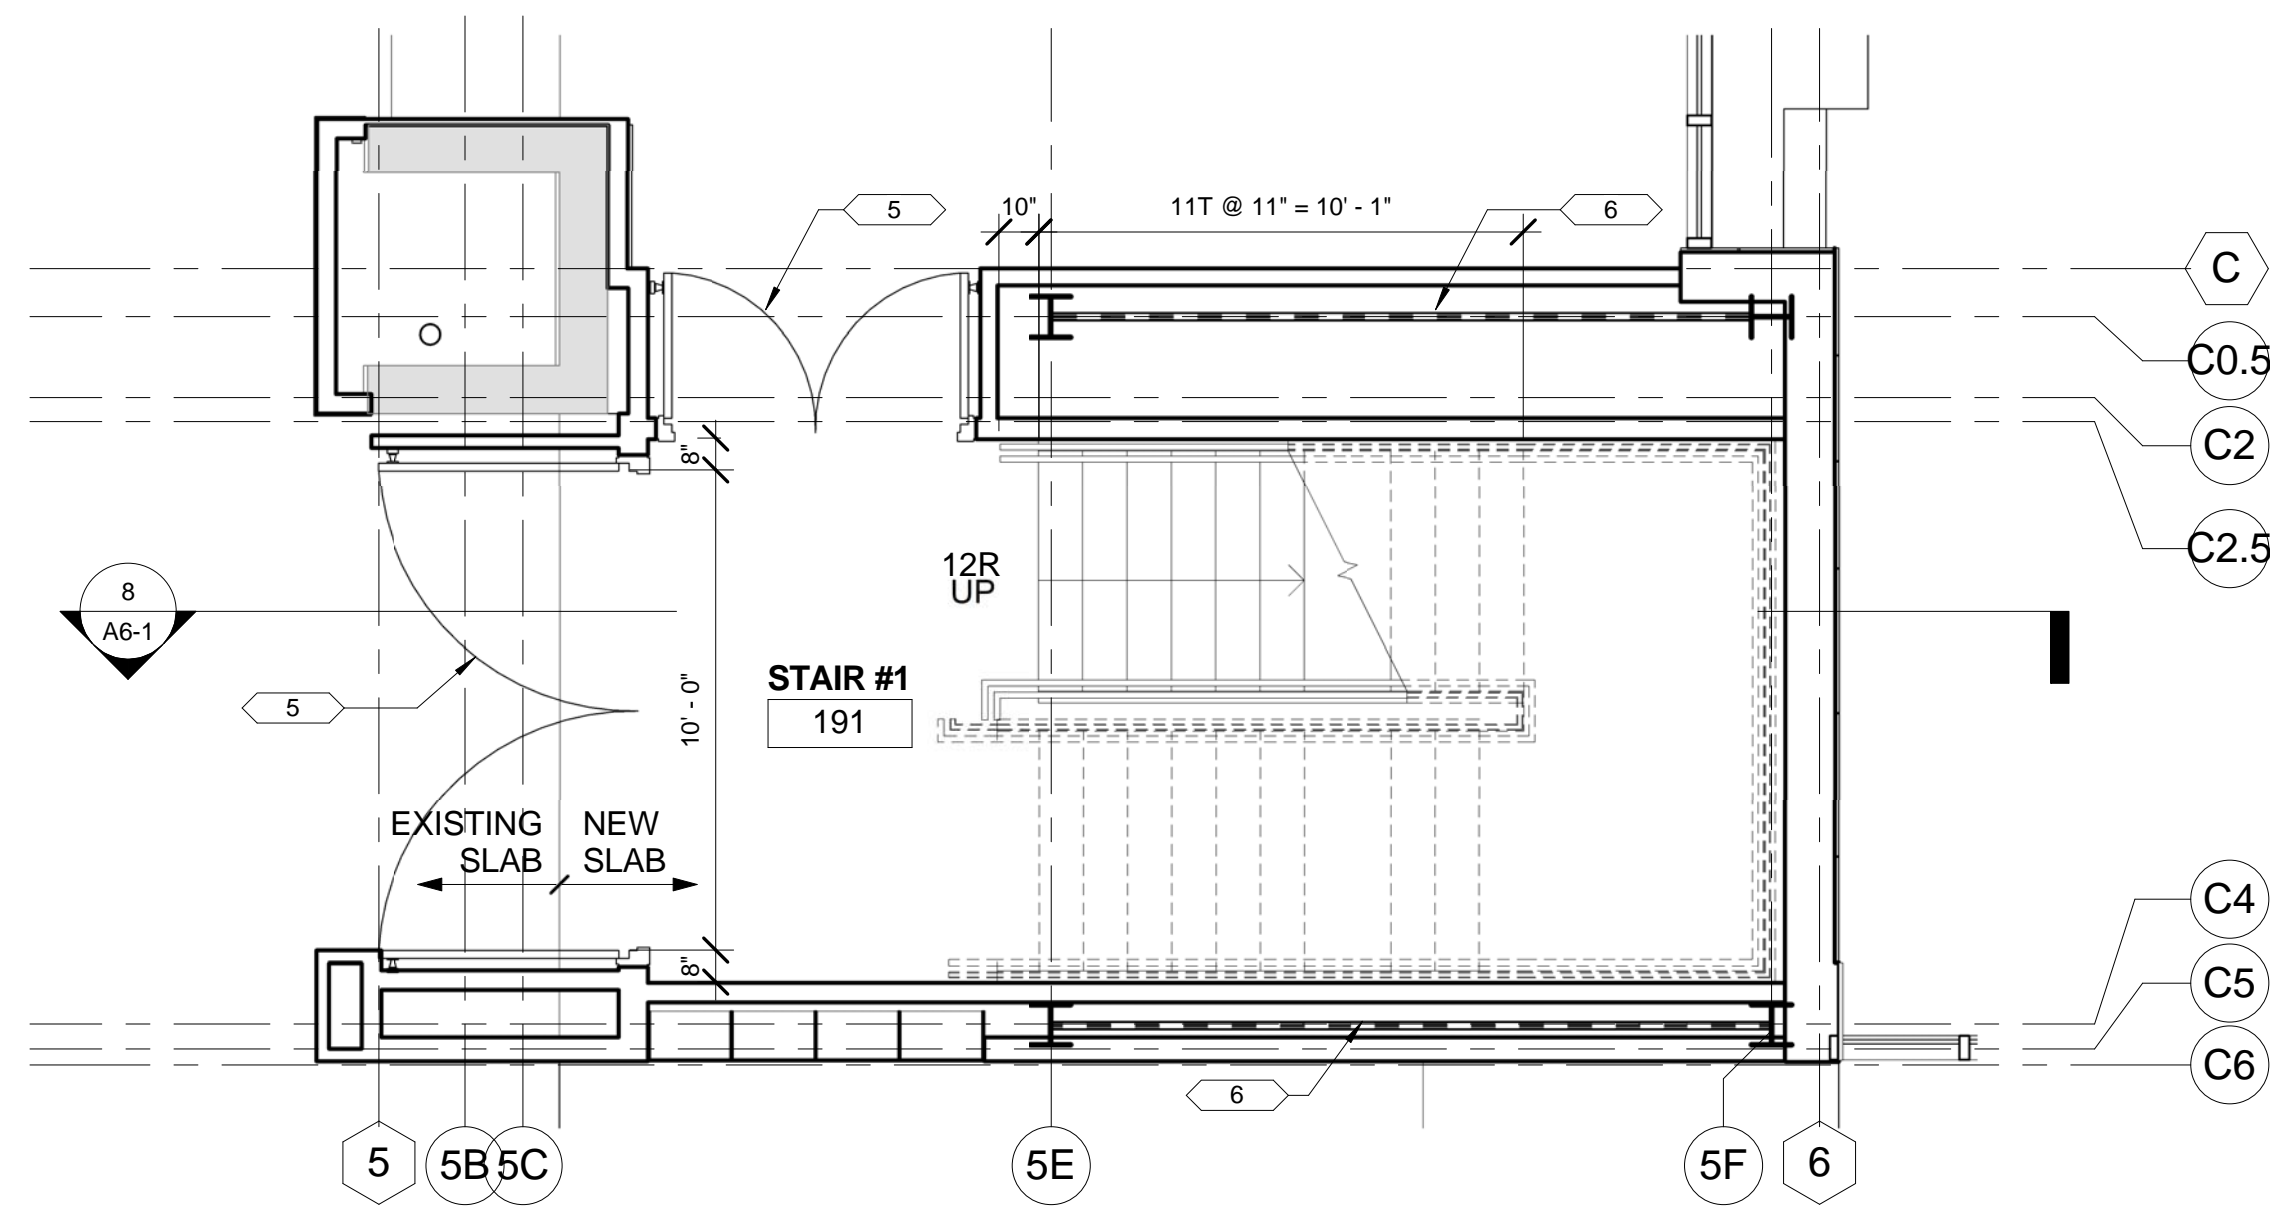


1 STAIR #1 - 100 LEVEL PLAN

A6-1 1/4" = 1'-0" (REF: 1/A2-1)

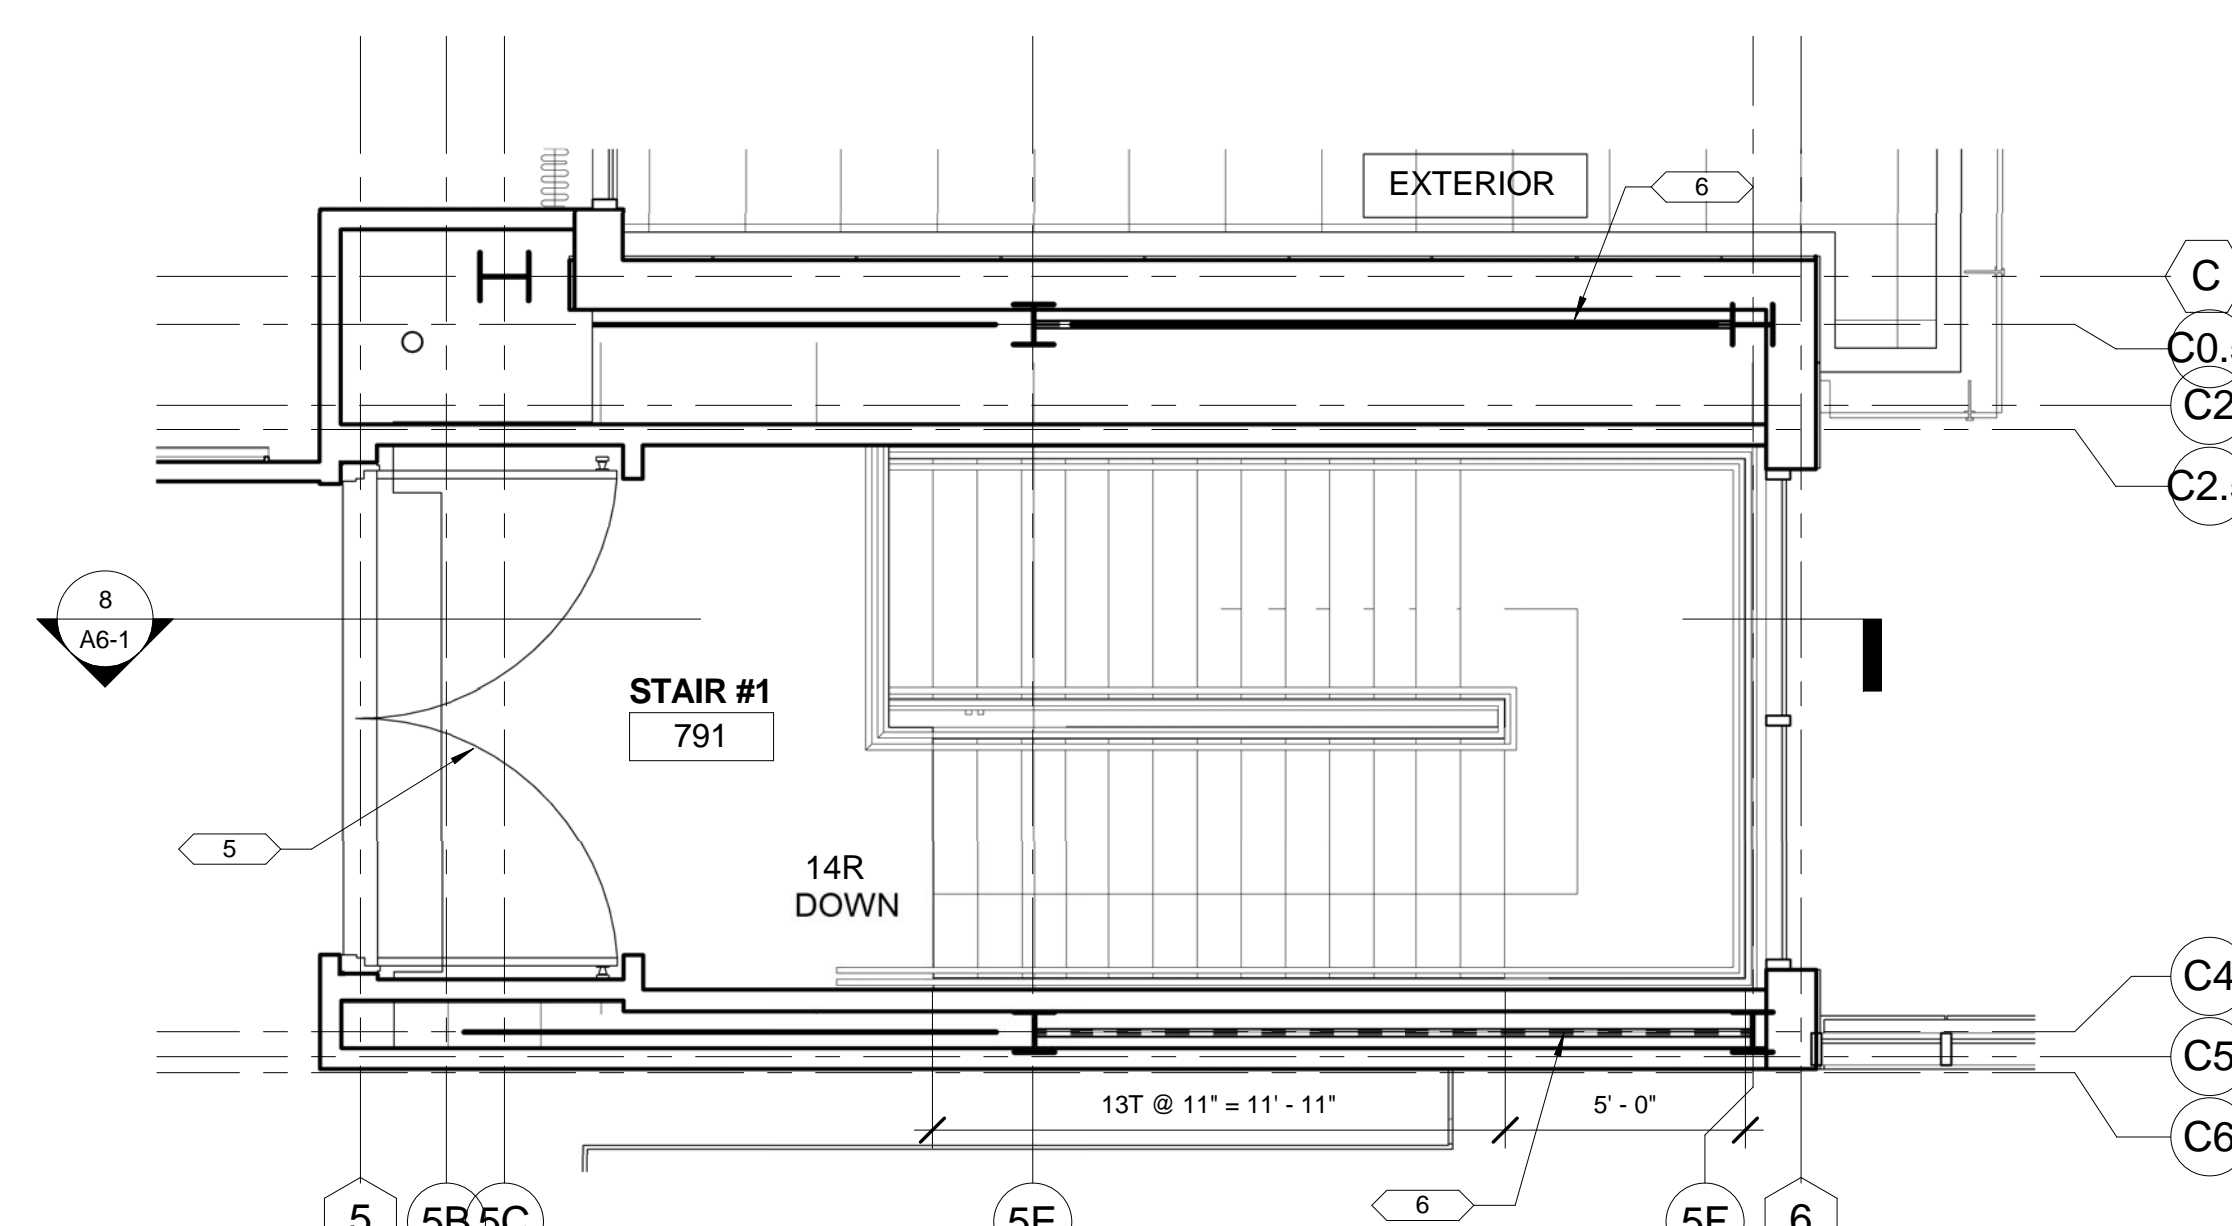


7 STAIR #1 - 700 LEVEL PLAN

A6-1 1/4" = 1'-0" (REF: 1/A2-7)

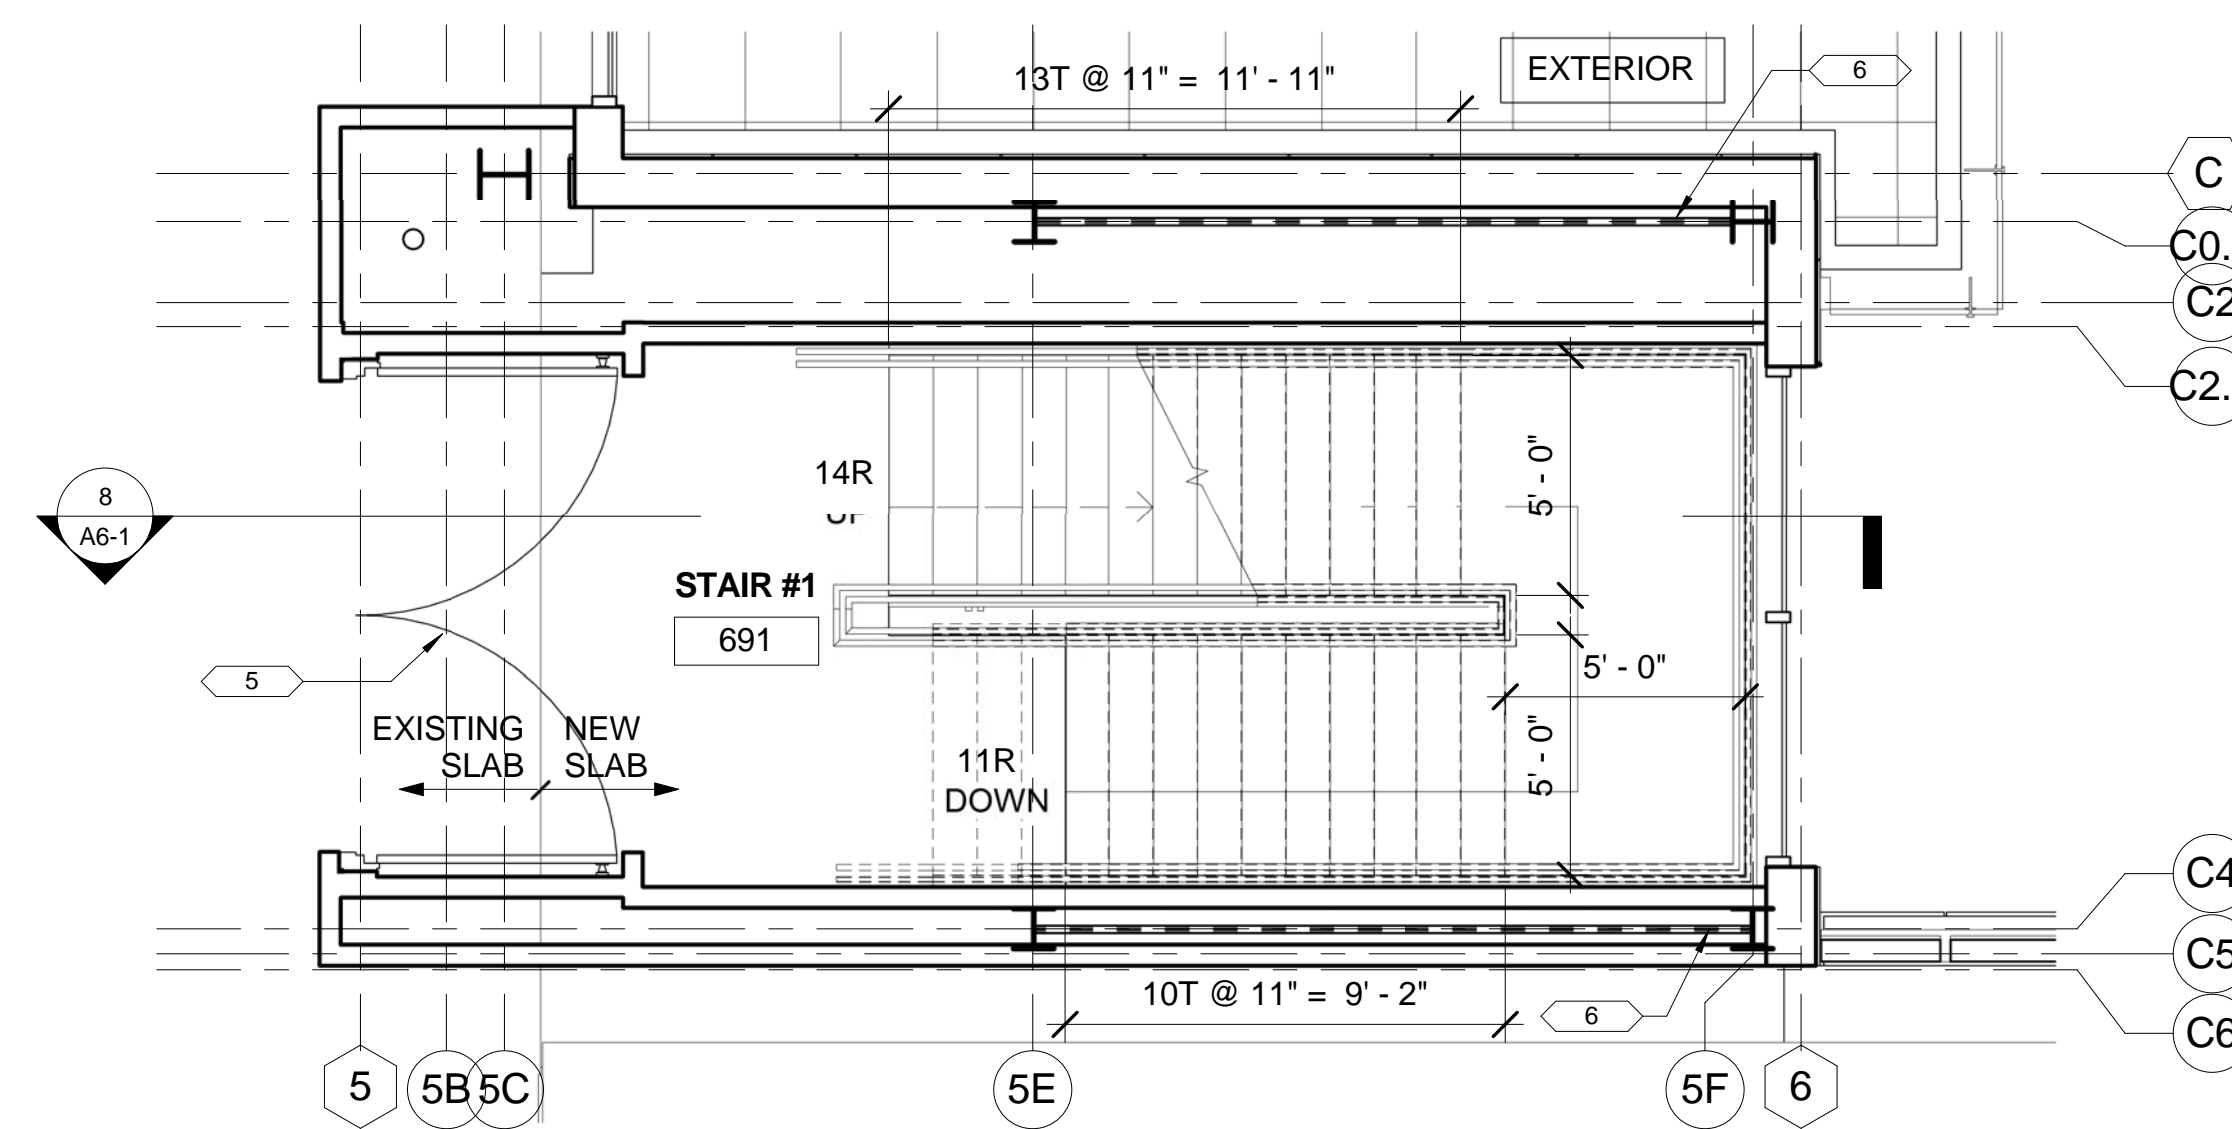


6 STAIR #1 - 600 LEVEL PLAN

A6-1 1/4" = 1'-0" (REF: 1/A2-6)

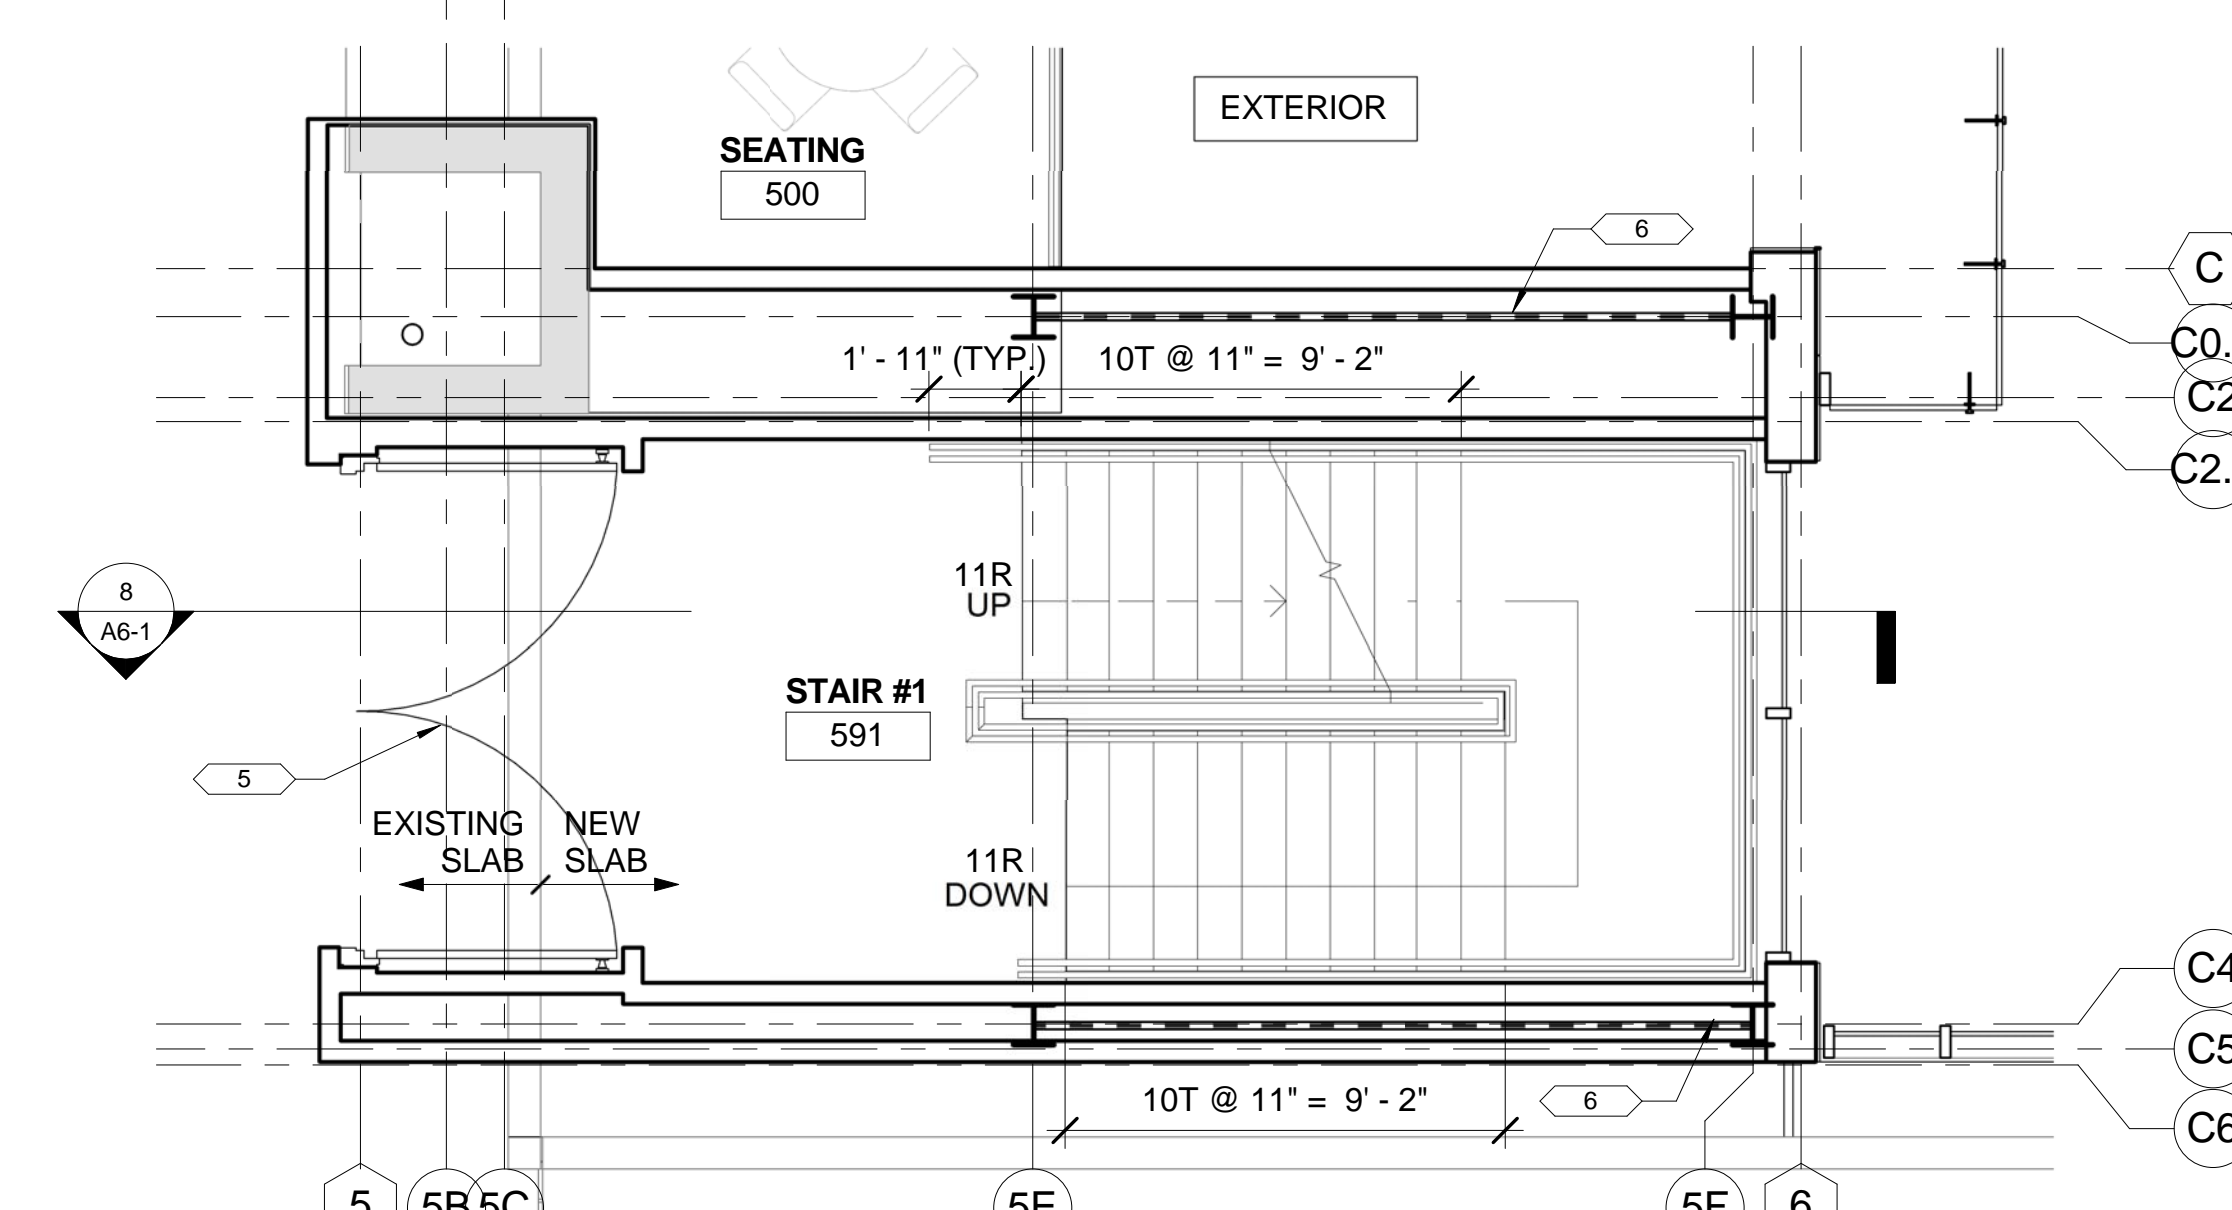

5 STAIR #1 - 500 LEVEL PLAN

A6-1 1/4" = 1'-0" (REF: 1/A2-5)

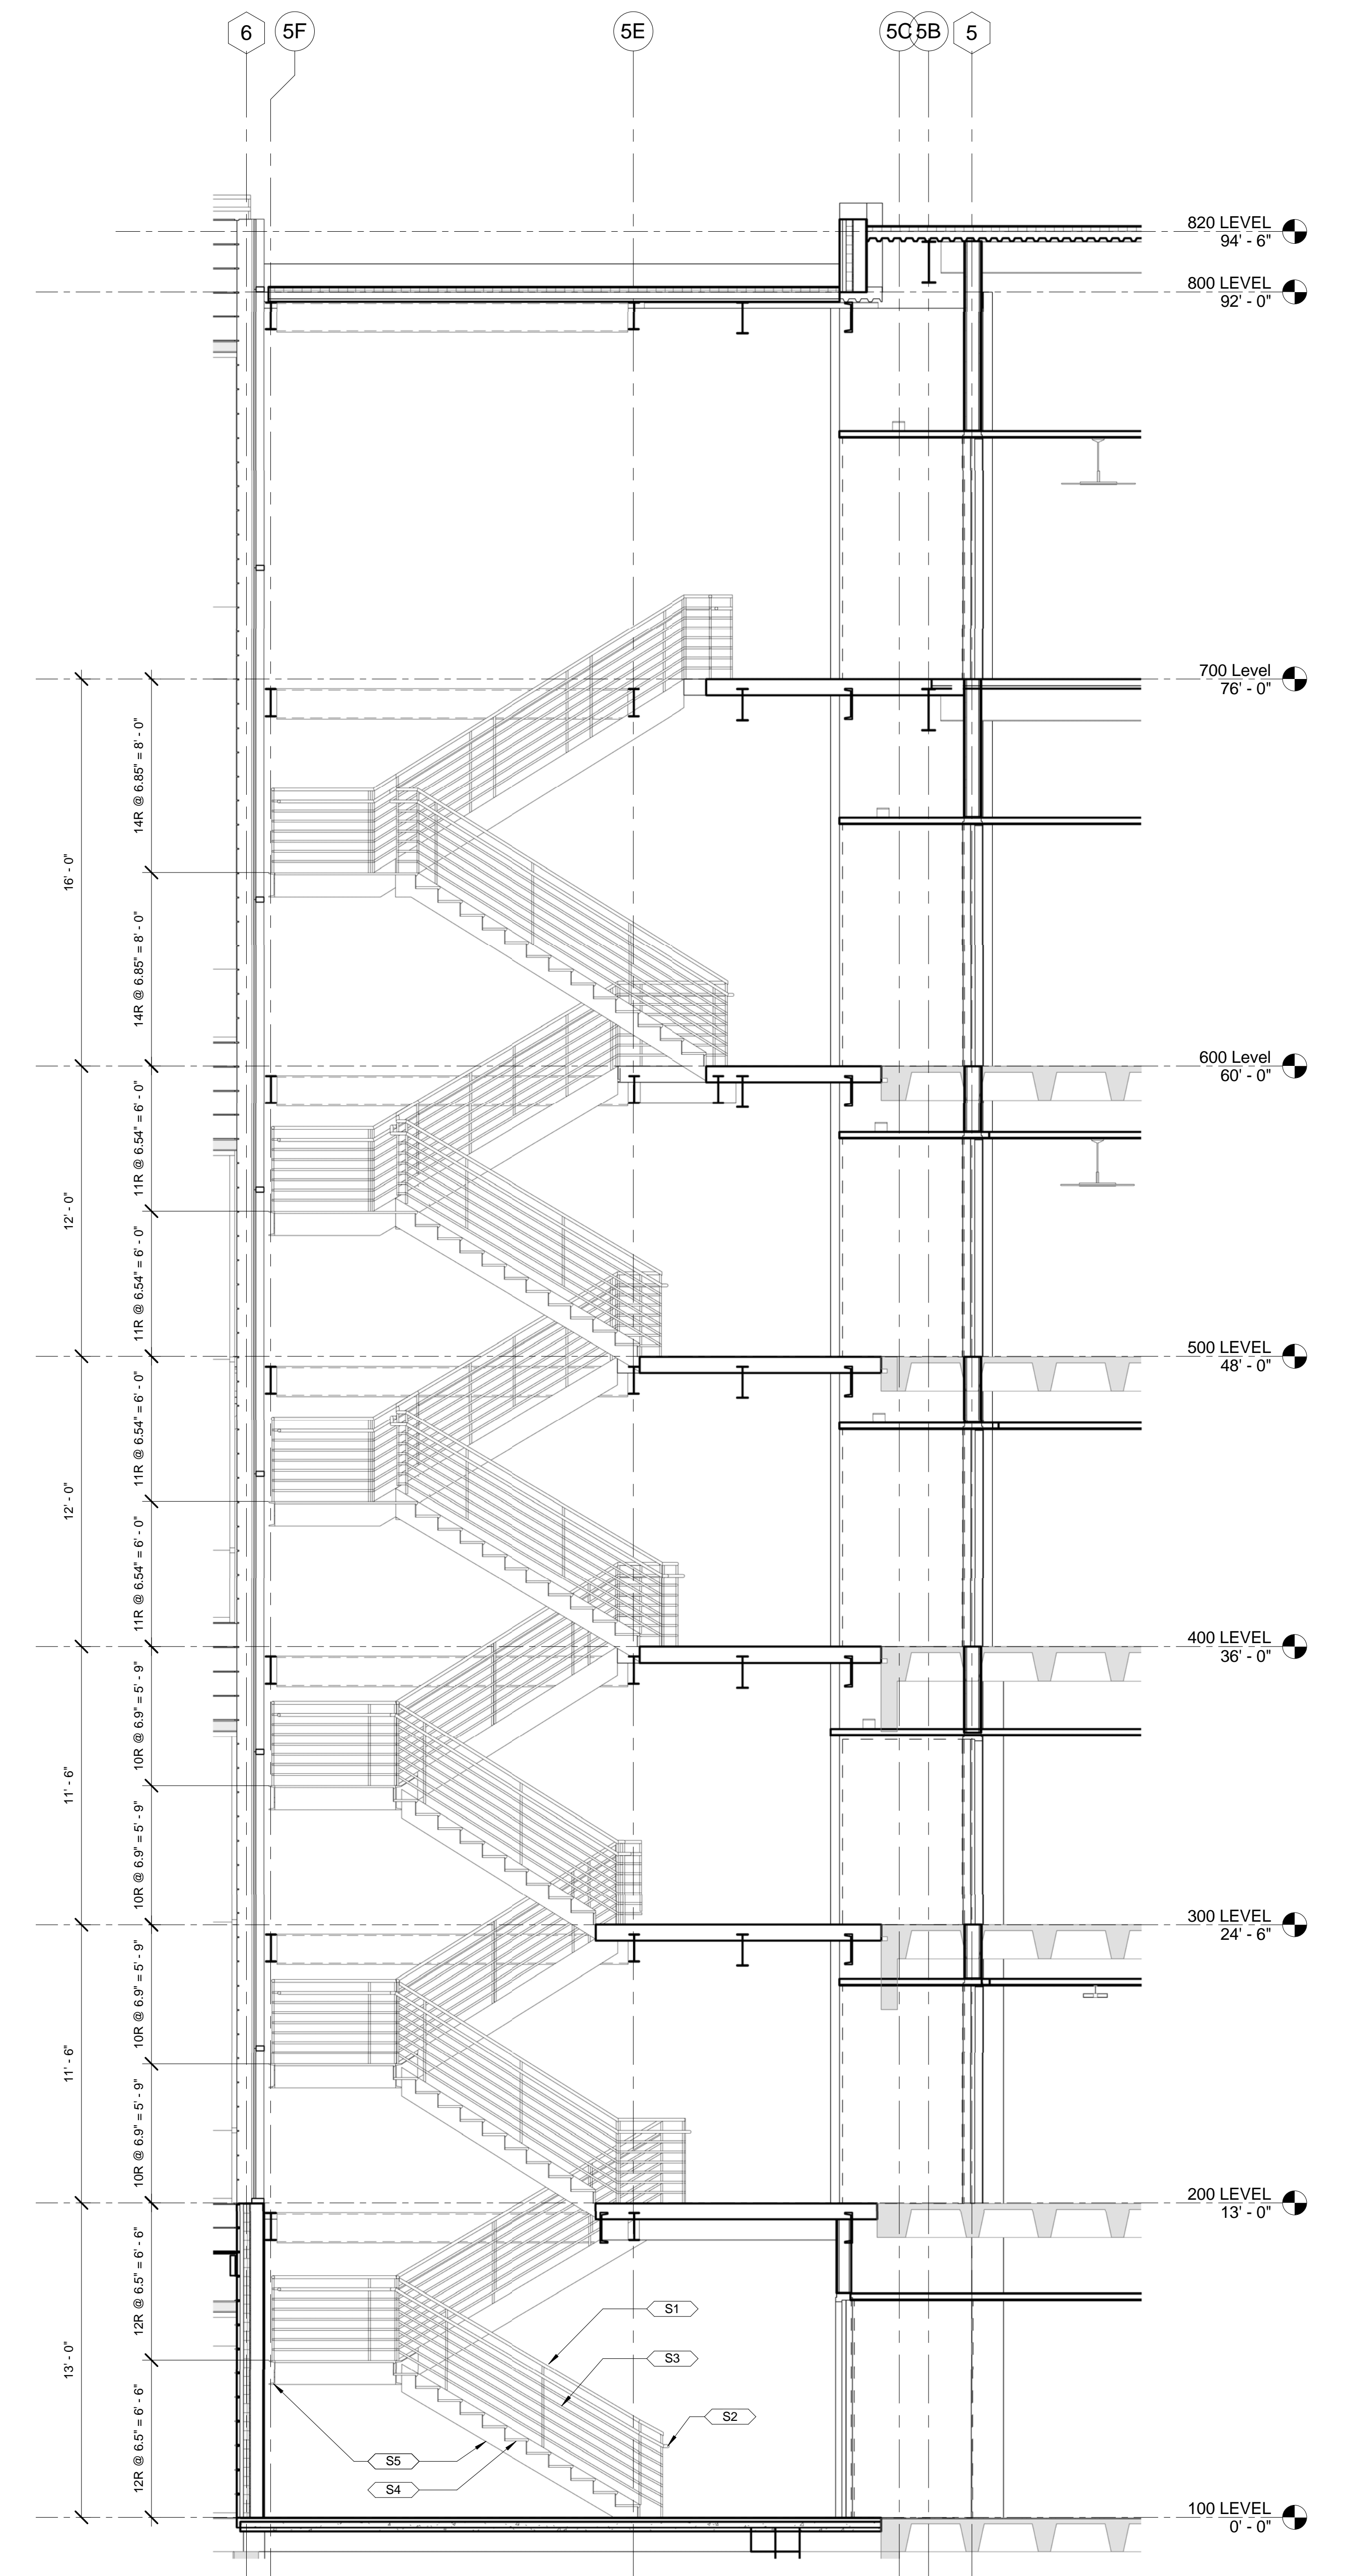

8 STAIR #1 - SECTION LOOKING EAST

A6-1 1/4" = 1'-0" (REF: 1/A2-1)

1	12.23.2010	SD PRICING SET
2	01.18.2011	100% SD SET
3	09.15.2011	100% DD / PRICING SET

No.	Date	Issue

Holabird & Root / Holly & Smith LLC expressly disclaims any responsibility arising from any unauthorized use of these plans, drawings and notes. The Owner and Architect assume no responsibility for use of incorrect scale. Drawings are not to be scaled.
Not published - All rights reserved.

HOLABIRD & ROOT
140 South Dearborn Avenue
Suite 520
Chicago, IL 60660
312.357.1771 (tel)
312.357.1909 (fax)
www.holabird.com

HOLLY & SMITH LLC
2302 Magazine Street
New Orleans, LA 70130
985.345.5210 (tel)
www.hollyandsmith.com

Project Number	15248.00
Drawn	Author
Checked	Checker
Proj. Arch./Eng.	Approver



ENLARGED PLANS - STAIR #1
Sheet Name
Drawing No. **A6-1**