


1 REF-A2.9/1  
A2.9 1/8" = 1'-0"

ROOF LEVELS REFERENCE PLAN
Sheet Name <b>A2-9</b>
Drawing No.

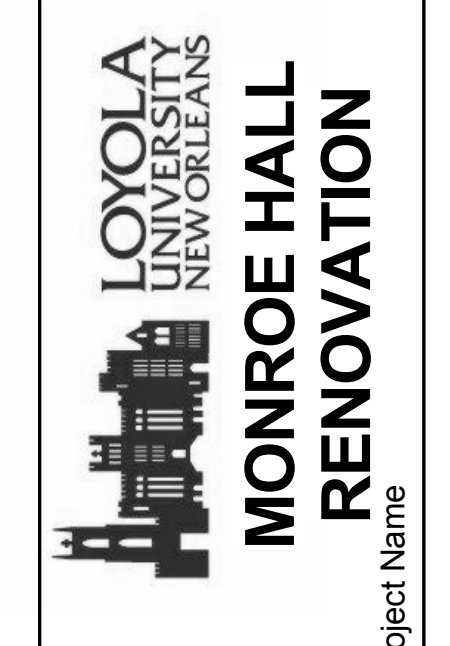

Project Number	15248.00
Drawn	ATS
Checked	Checker
Proj. Arch./Eng.	Approver

HOLLABIRD & ROOT 348 South Dearborn Avenue Chicago, IL 60660 312.337.1771 (cell) 312.337.1499 (fax) www.hollabird.com	HOLLY & SMITH LLC 12722 Regent Avenue New Orleans, LA 70130 985.341.5210 (cell) www.hollysmith.com
---	---

Hollabird & Root/Holly & Smith LLC expressly disclaims any liability for errors or omissions in this drawing. Any reproduction of this drawing without the written consent of Hollabird & Root/Holly & Smith LLC is prohibited. All rights reserved.

No.	Date	Issue
1	12.23.10	SD PRICING SET
2	01.18.11	100% SD SET
3	05.18.2011	100% Meeting
4	09.15.2011	100% DD / PRICING

No.	Date	Issue