


RUSTIC FLASHED BRICK,
 RANGE OF PASTELS
 FROM LIGHT BROWN,
 BEIGE, PINK TO CREAMY
 YELLOW, ACCENTED BY
 RANDOM FLASHED
 MARKS.
 2-1/4" x 3-5/8" x 7-5/8"

FILL WITH
 RIVER SAND
 KEEP HOLES
 EVERY 8TH BRICK
 BOTH SIDES

FIBER REINFORCED
 CONCRETE 4" THICK

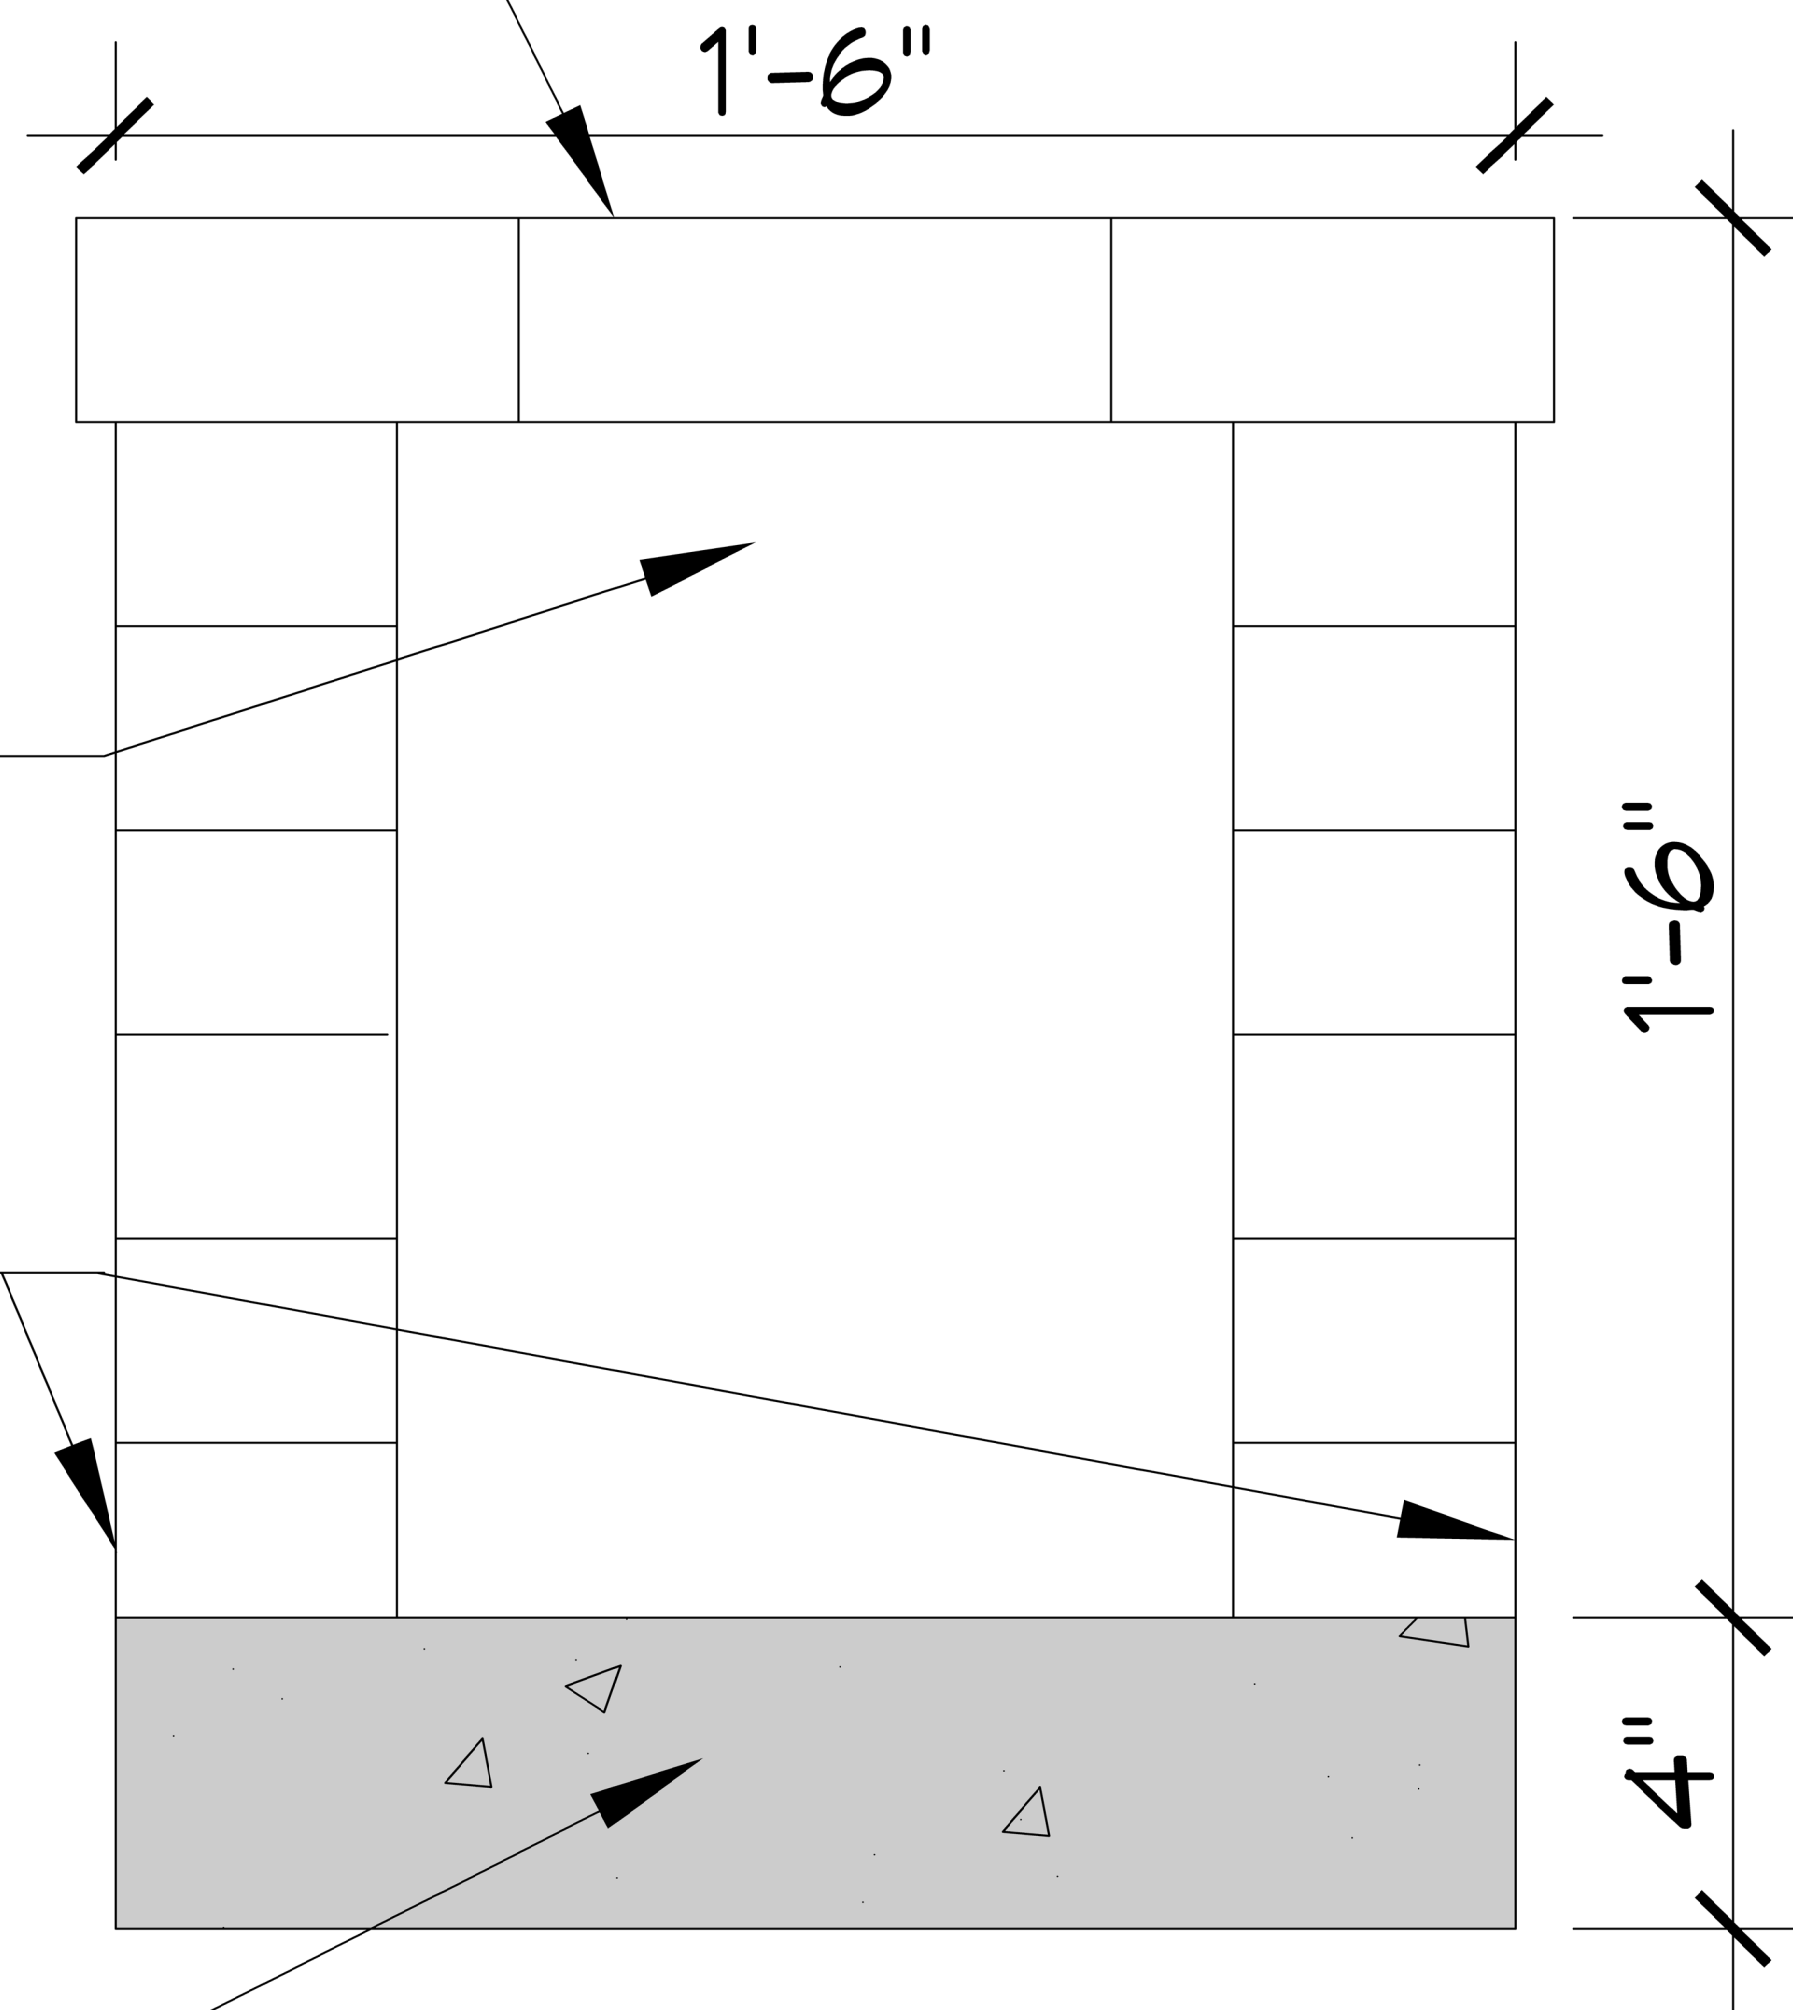

6 BRICK BENCH SEAT

SCALE: 1" = 1'-0"

REVISIONS

REVISIONS	DATE