



SECTION B

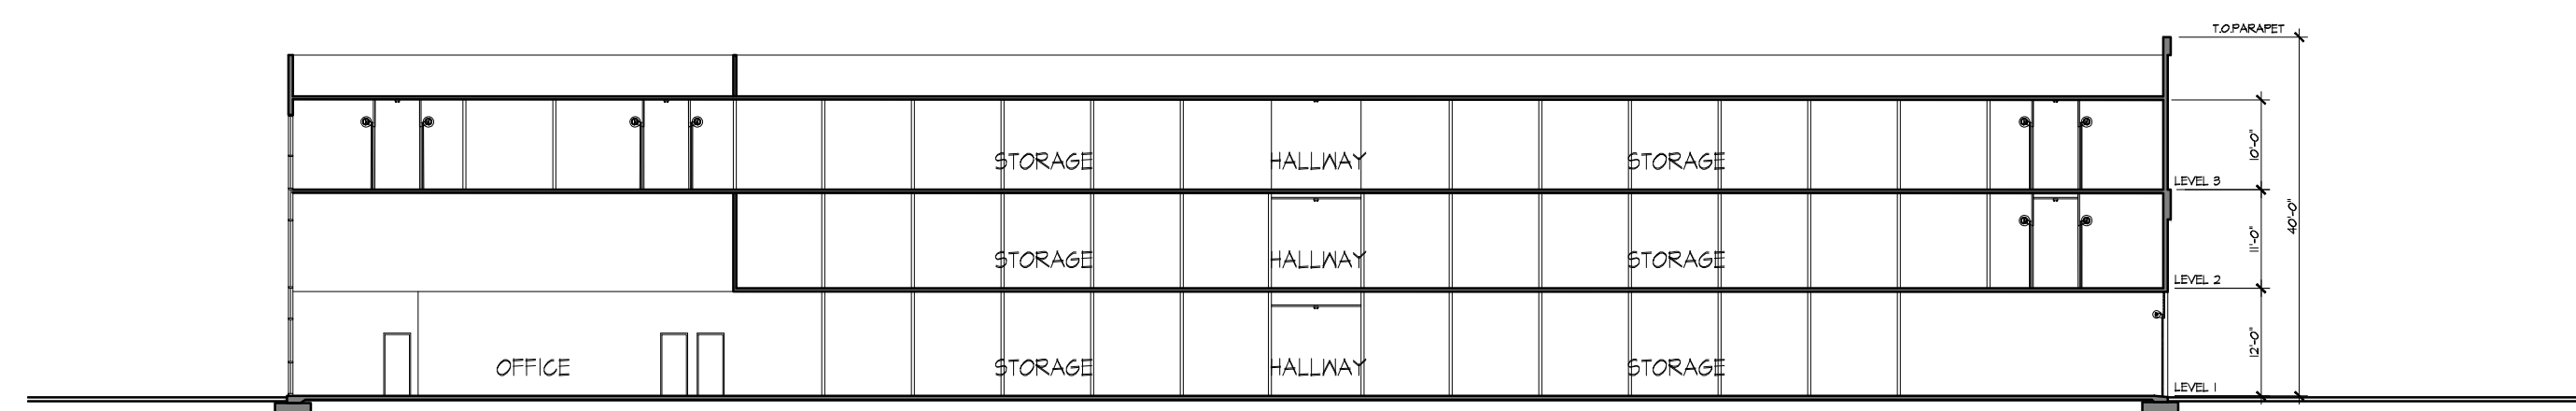

SECTION A

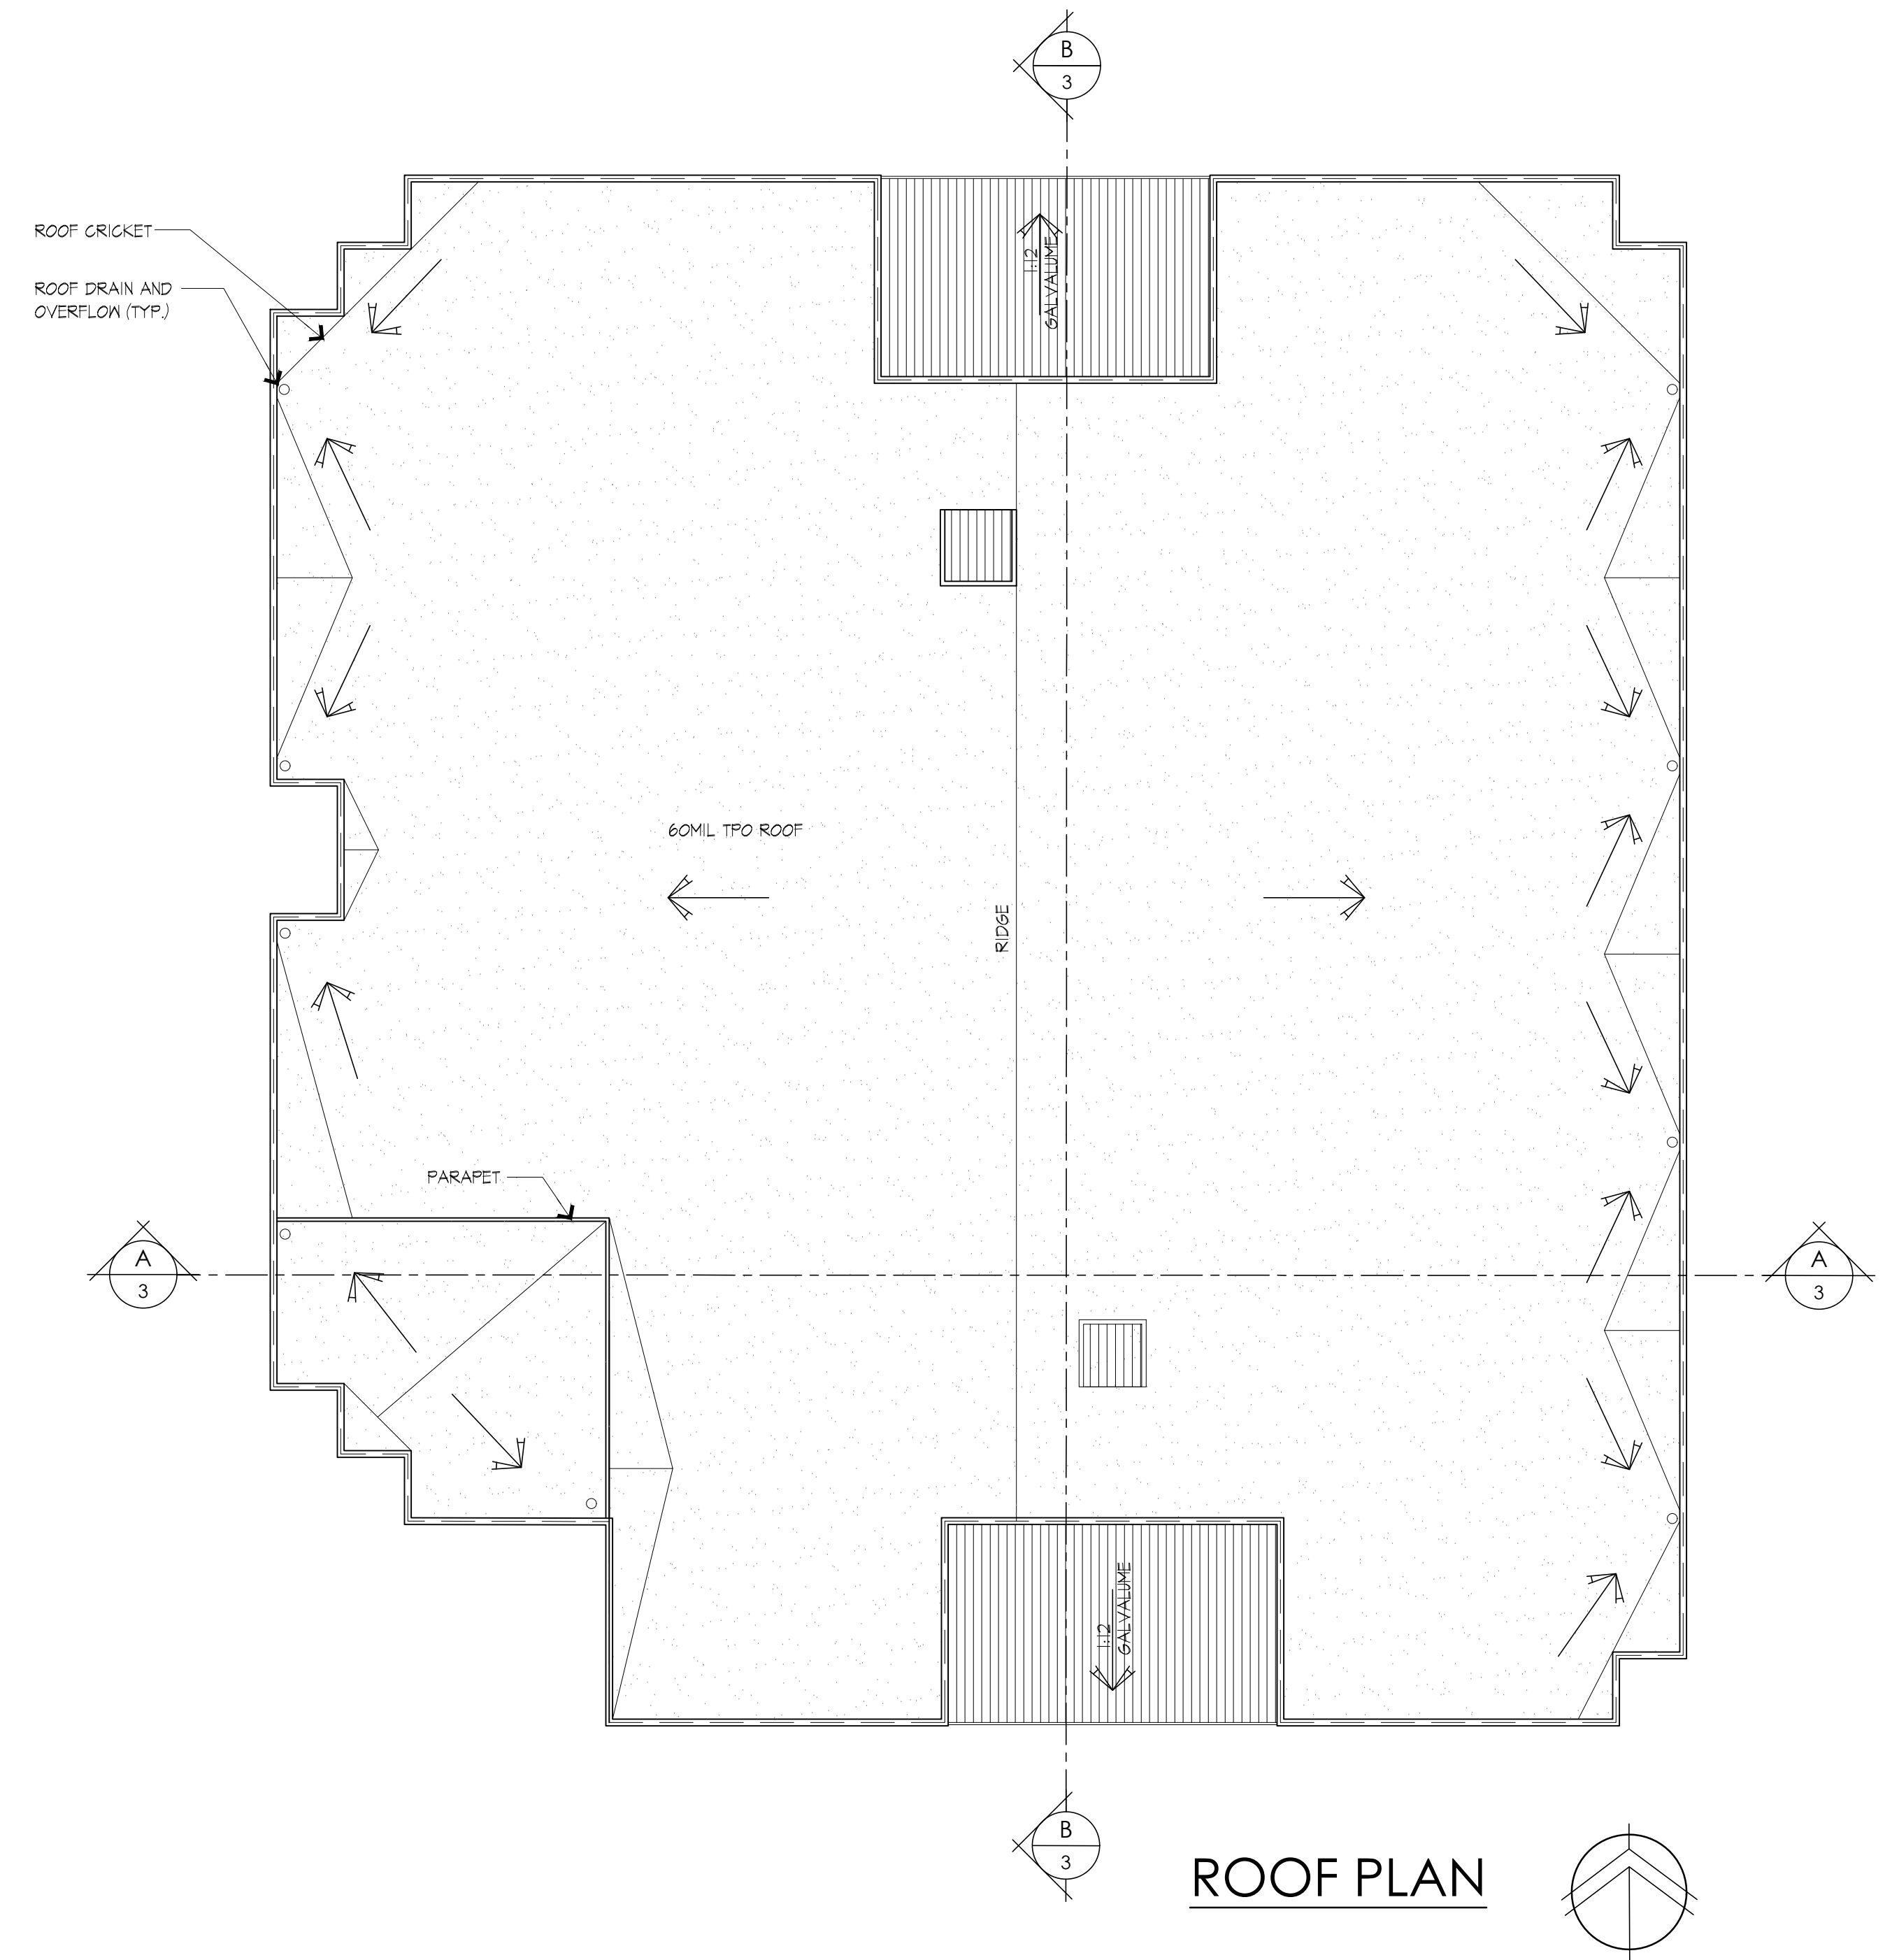

ROOF PLAN