




3 Bathroom No 3 202      A

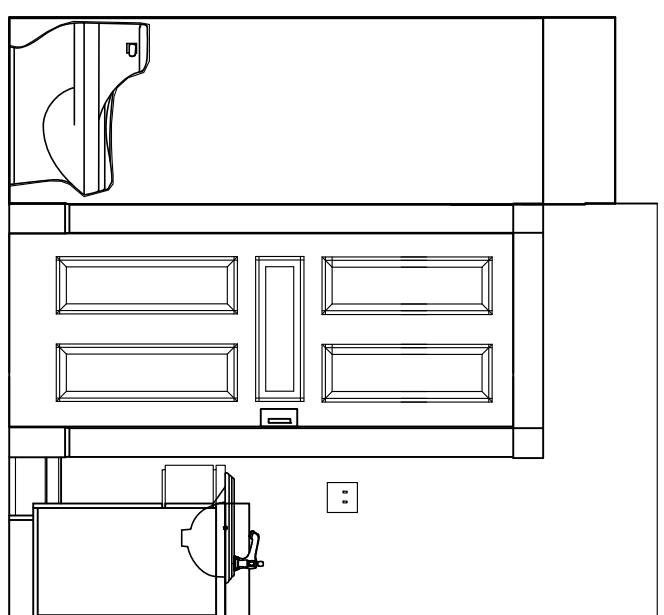


B

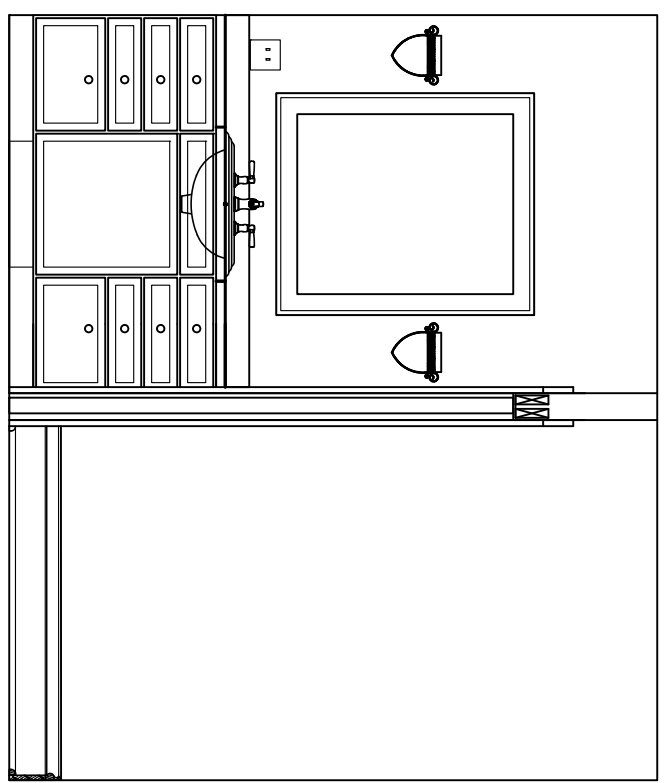

C

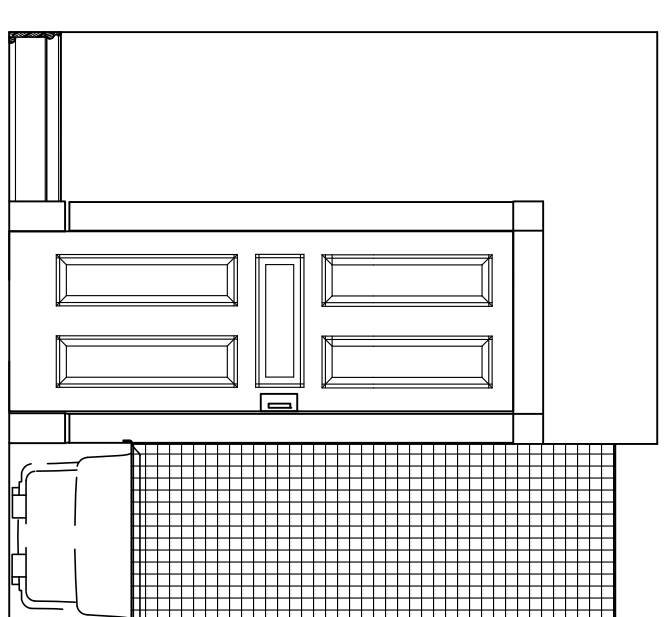


D

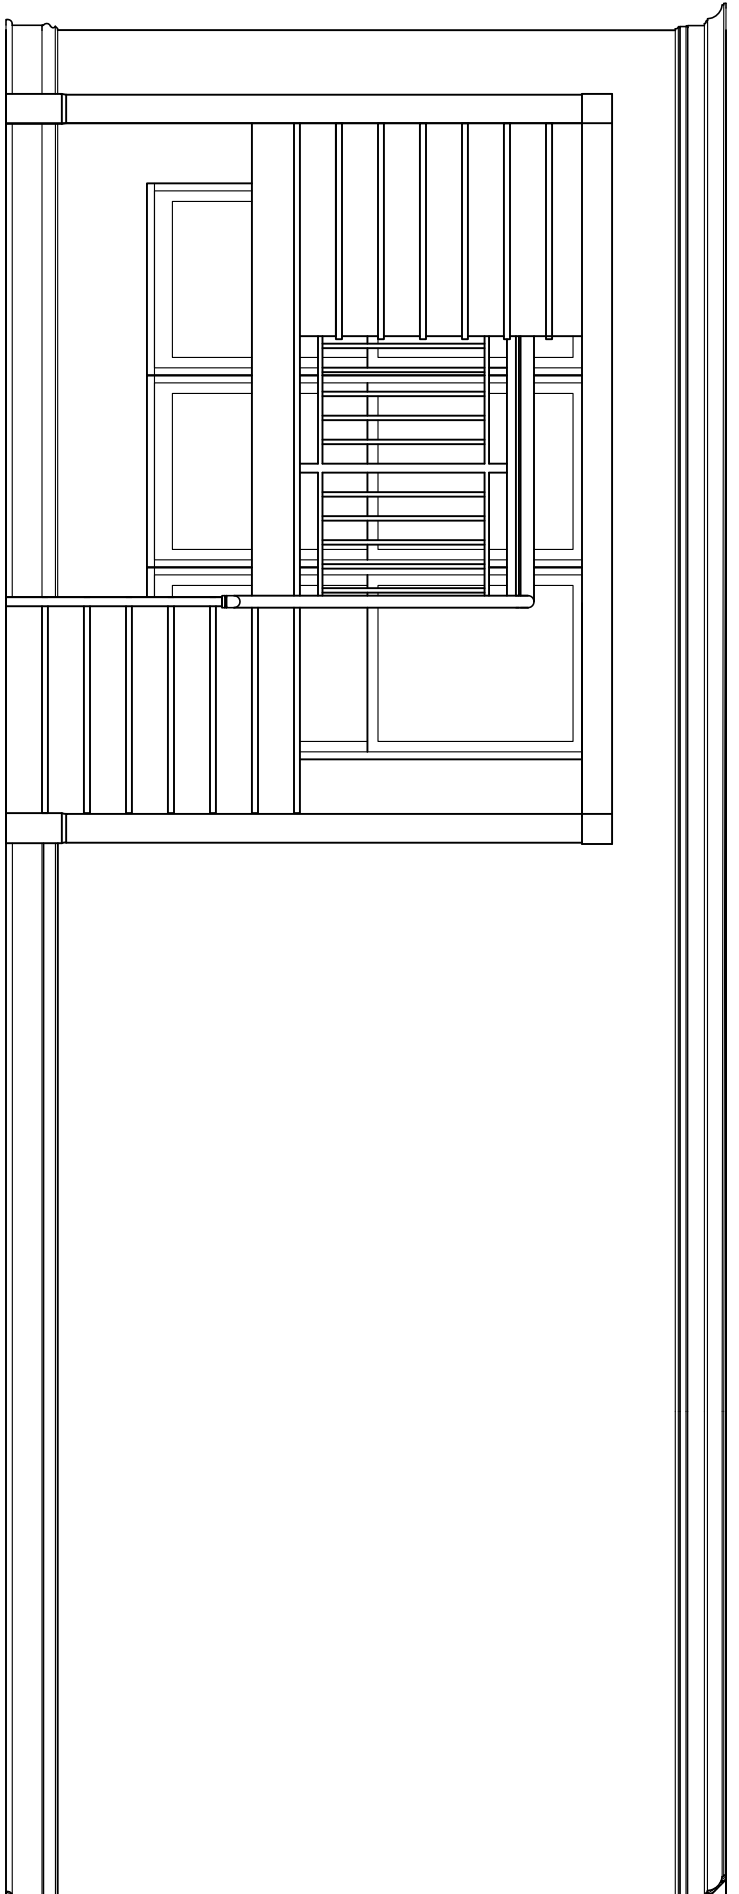


2 Hall 115

A

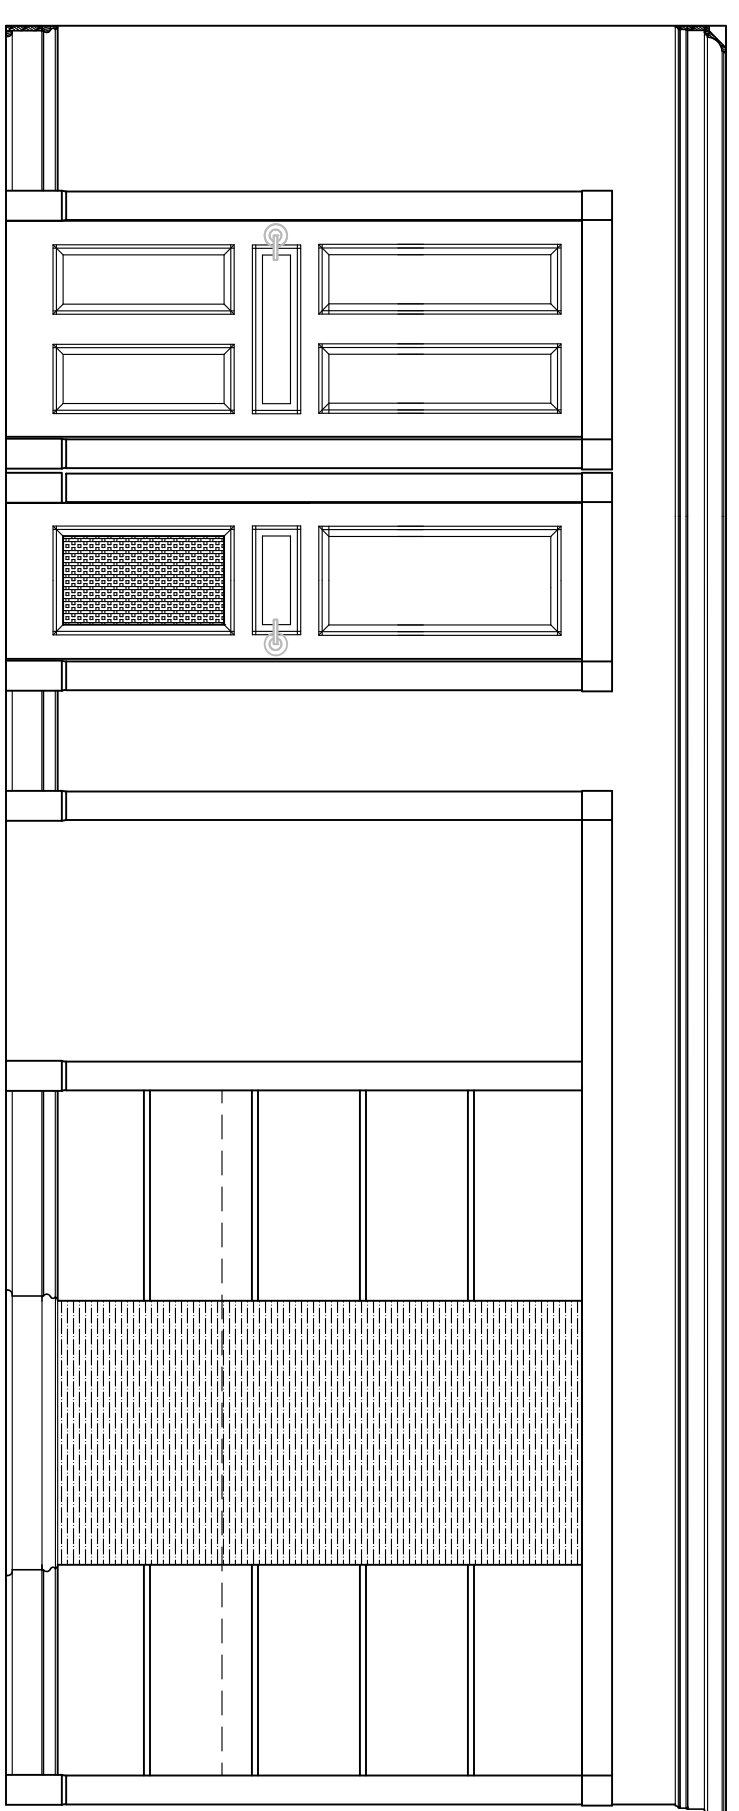


B

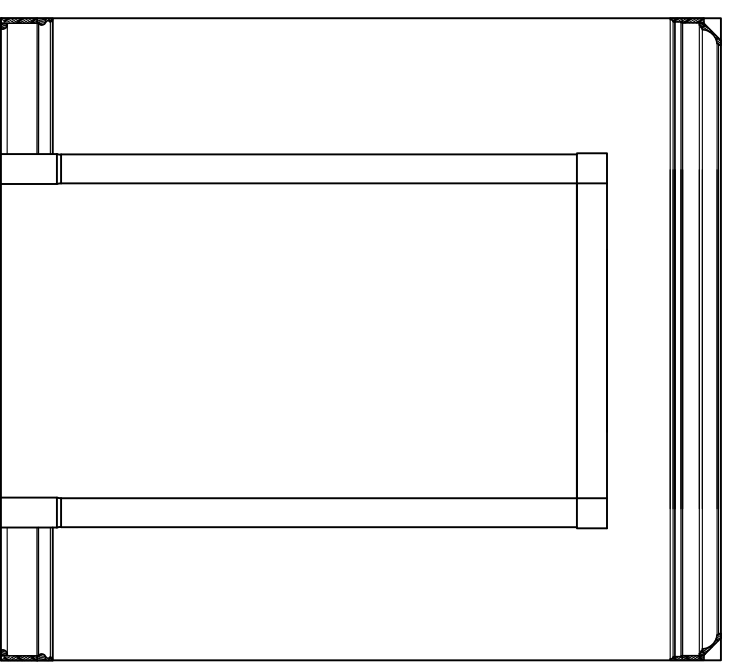


1 Entry 101


A

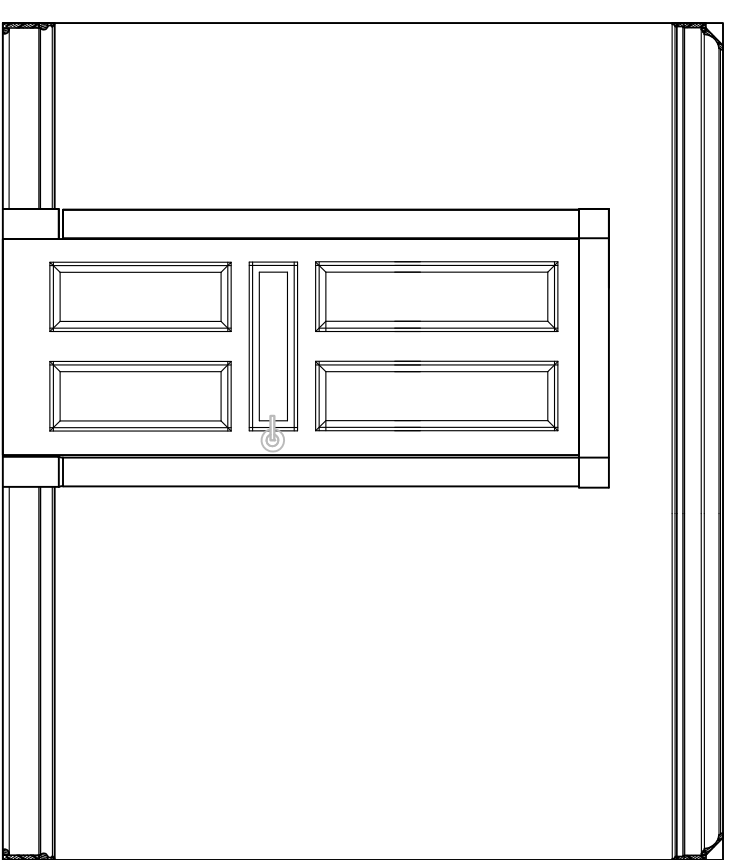

B

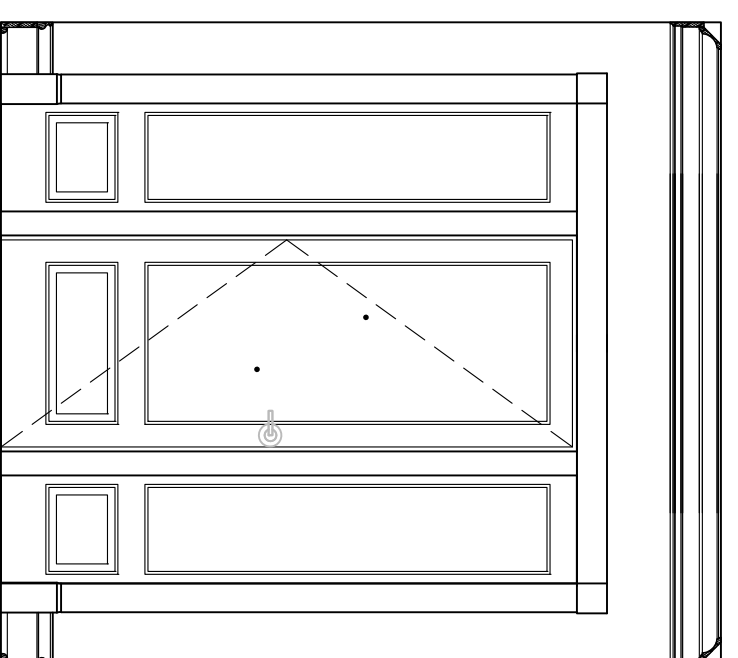

C

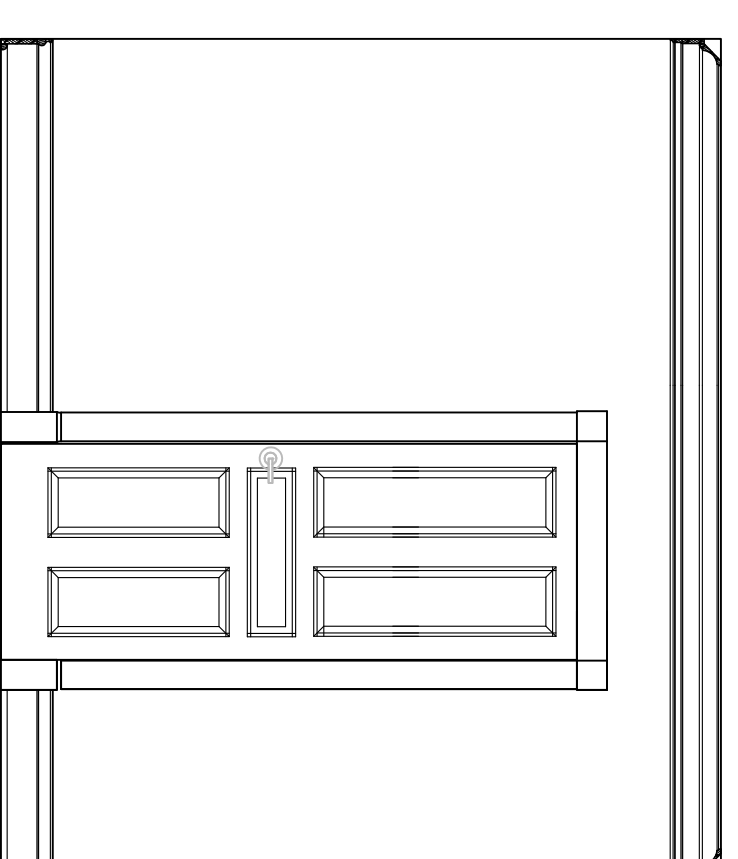

D

Interior Elevations

Scale: 3/8" = 1'-0"  
 0 1/4" 1' 2'

PROFESSIONAL SEAL

© Bailey & Associates

These documents are the property of Bailey & Associates Architects LLC. Any duplication in whole or in part must be done with the written consent of Bailey & Associates Architects, LLC

SHEET TITLE

PROJECT NUMBER  
 0149.11.07

DATE: August 05, 2008

DRAWN BY: R.E.B.

CHECKED BY:

REVISIONS  
 No.      Date      By

SHEET

A-9

OF TOTAL SHEETS