

1 THEATRE SEATING PLAN - ORCHESTRA LEVEL
 TS-1.02 SCALE: 1/8" = 1'-0"

ORCHESTRA LEVEL		BALCONY LEVEL		GRAND TOTALS		CHAIR WIDTHS		PERCENTAGE	
TOTALS	TOTALS	TOTALS	TOTALS	TOTALS	TOTALS	TOTAL	TOTAL	TOTAL	PERCENTAGE
FIXED CHAIRS	1616	FIXED CHAIRS	868	FIXED CHAIRS	2484	19 INCH	0	0.0 %	
FIXED CHAIRS - VIP	0	FIXED CHAIRS - VIP	108	FIXED CHAIRS - VIP	108	20 INCH	1194	42.7 %	
FIXED CHAIRS - EXPANDED VIP	0	FIXED CHAIRS - EXPANDED VIP	84	FIXED CHAIRS - EXPANDED VIP	84	21 INCH	1395	48.4 %	
REMOVABLE AT ADA LOCATIONS	28	REMOVABLE AT ADA LOCATIONS - VIP	6	REMOVABLE AT ADA LOCATIONS	34	22 INCH	35	1.3 %	
REMOVABLE AT ORCHESTRA PIT	52	REMOVABLE AT ORCHESTRA PIT	52	REMOVABLE AT ORCHESTRA PIT	52	23 INCH	16	0.6 %	
REMOVABLE AT AUDIO - EXPANDED	18	REMOVABLE AT AUDIO - EXPANDED	18	REMOVABLE AT AUDIO - EXPANDED	18	24 INCH	0	0.0 %	
REMOVABLE AT AUDIO - ALTERNATE	18	REMOVABLE AT AUDIO - ALTERNATE	18	REMOVABLE AT AUDIO - ALTERNATE	18	TOTAL CHAIRS	2600	92.9 %	
MAXIMUM (NO WHEELCHAIRS)	1732	MAXIMUM (NO WHEELCHAIRS)	1066	MAXIMUM (NO WHEELCHAIRS)	2798 MAXIMUM	22 INCH - ALL VIP	11	0.4 %	
SUBTRACT ALL ADA LOCATIONS	-28	SUBTRACT ALL ADA LOCATIONS	-6	SUBTRACT ALL ADA LOCATIONS	-34	23 INCH - ALL VIP	37	1.3 %	
ADD ALL WHEELCHAIRS	18	ADD ALL WHEELCHAIRS - VIP	4	ADD ALL WHEELCHAIRS	22	24 INCH - ALL VIP	150	5.4 %	
TOTAL WITH ALL WHEELCHAIRS	1722	TOTAL WITH ALL WHEELCHAIRS	1064	TOTAL WITH ALL WHEELCHAIRS	2766	TOTAL ALL VIP	198	7.1 %	
SUBTRACT ORCHESTRA PIT	-52	SUBTRACT ORCHESTRA PIT	-52	SUBTRACT ORCHESTRA PIT	-52	GRAND TOTALS	2798	100.0 %	
TOTAL WITH WHEELCHAIRS AND PIT	1670	TOTAL WITH WHEELCHAIRS AND PIT	2734	TOTAL WITH WHEELCHAIRS AND PIT	2734				
SUBTRACT AUDIO - EXPANDED	-18	SUBTRACT AUDIO - EXPANDED	-18	SUBTRACT AUDIO - EXPANDED	-18				
TOTAL WITH WC AND PIT AND AUDIO	1652	TOTAL WITH WC AND PIT AND AUDIO	2716	TOTAL WITH WC AND PIT AND AUDIO	2716 MINIMUM				

3 THEATRE SEATING TOTALS
 TS-1.02 SCALE: NO SCALE

THIS DRAWING INDICATES THEATRE EQUIPMENT LAYOUT AND DESIGN OF THEATRE SYSTEMS. REVIEW BY A QUALIFIED ENGINEER IS NECESSARY TO ASSURE SAFETY AND CODE COMPLIANCE.

PRELIMINARY
 NOT FOR CONSTRUCTION

THE SAENGER THEATRE RENEWAL PROJECT
 142 North Rampart Street
 New Orleans, LA

Client
 Saenger Theatre Redevelopment Company
 200 West Loop South, Suite
 1040 Houston TX 77027

Architect
MARTINEZ+JOHNSON
 ARCHITECTURE
 1412 Eye St., NW
 Washington, DC 20005
 202.333.4480

Structural Engineer
 Shawn J. Franke, P.E.
 549 Helmer Road San
 Antonio TX 78232
 210.979.7900

Theatre Consultant
 Schuler Shook
 123 Third Street North #210
 Minneapolis, MN 55401
 612.339.5958


Acoustical Engineer
 Akustiks
 93 North Main Street South
 Norwalk, CT 06854
 202.299.1504

MEP Engineer
 JBA Consulting Engineers, Inc.
 3525 N. Causeway Blvd. Suite
 500 Metairie, LA 70002
 504.830.0139

Civil Engineer
 Linfield, Hunter, & Junius, Inc.
 3608 18th Street Suite 200
 Metairie, LA 70002
 504.833.5300

Architectural Historian
 EHT Traceries, Inc.
 1121 Fifth Street NW
 Washington, DC 20001
 202.393.1199

THEATRE PLANNERS LIGHTING DESIGNERS
 Schuler Shook

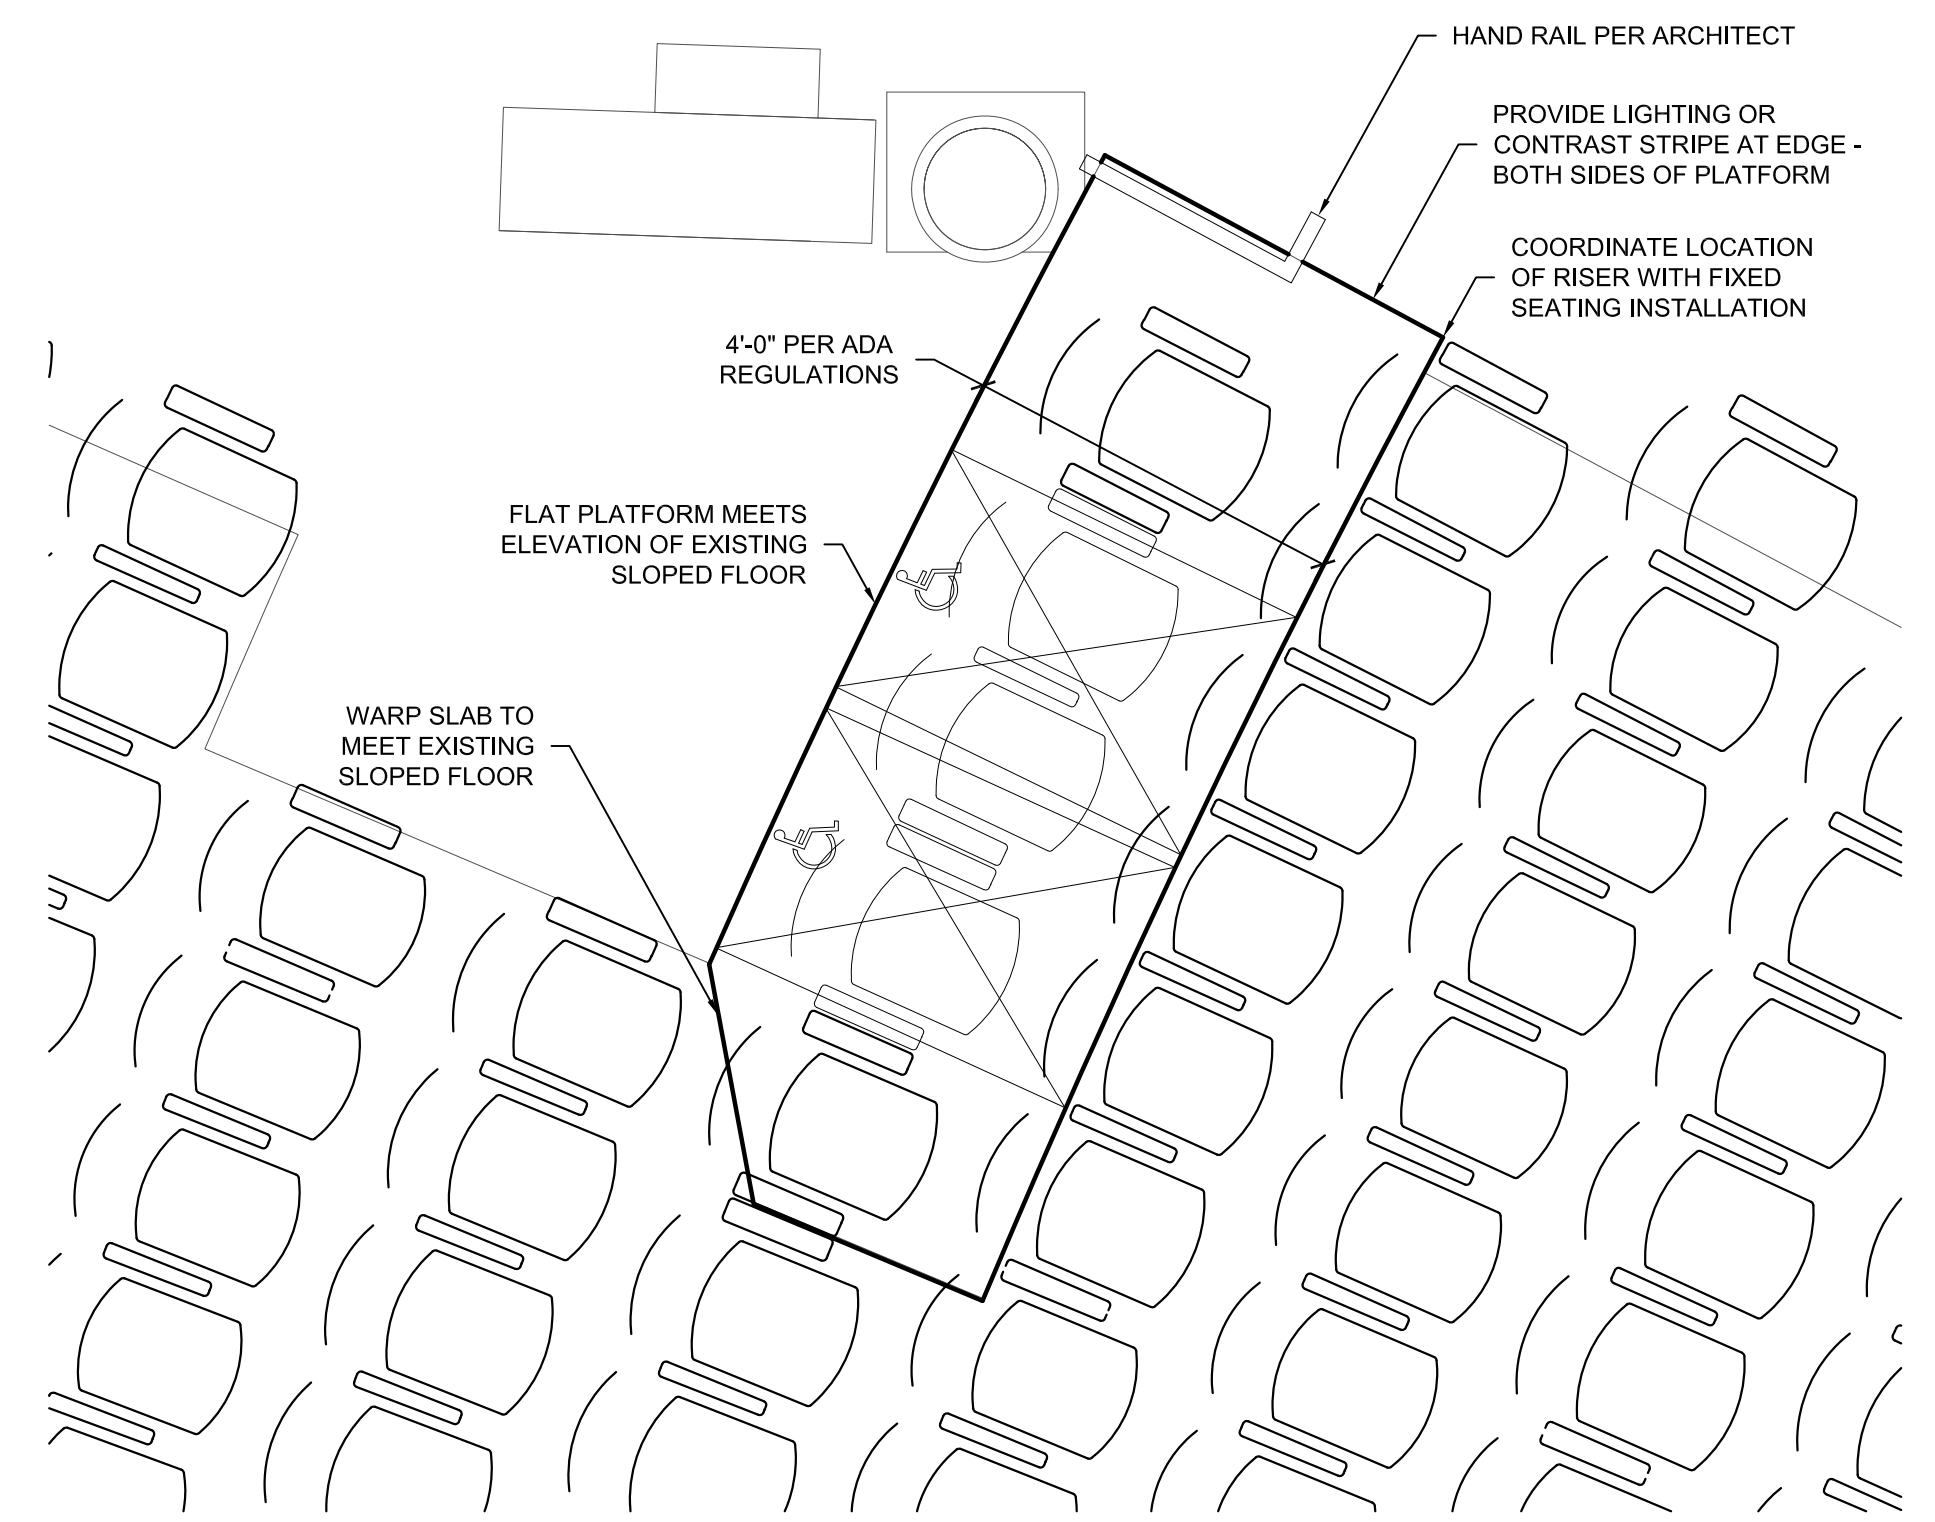

2 THEATRE SEATING - ADA LOCATION TYPICAL DETAIL
 TS-1.01 SCALE: 1/2" = 1'-0"

NOTE: FOLDED DEPTH OF CHAIRS MUST BE COORDINATED WITH ROW DEPTHS TO ASSURE CODE COMPLIANCE. VERIFY ALL REQUIRED CLEARANCES IN SHOP DRAWINGS.

GENERAL NOTES:

A. INSTALLATION SHALL CONFORM TO ALL APPLICABLE NEC, UL, STATE AND LOCAL CODES.

B. STRUCTURAL MEMBERS ARE SHOWN FOR DESIGN INTENT ONLY.

C. FIELD VERIFY ALL DIMENSIONS AND MOUNTING CONDITIONS PRIOR TO INSTALLATION.

KEYED NOTES:

1. NOT USED.

7502

DATE:	No.:	ISSUE:
02.19.10	1	PERMIT SET
04.02.10	2	GMP CONTRACT SET
11.11.10	-	CONTRACT SET

DATE:	No.:	REVISION:

SHEET TITLE:
ORCHESTRA LEVEL THEATRE SEATING PLAN

TS-1.02