



FILE NAME: J:\Projects\18-0000\18-0000.dwg PLOT DATE: 01/15/2021 10:55 AM PLOT BY: BMM
 PROJECT: SECURE EXISTING BULKHEAD

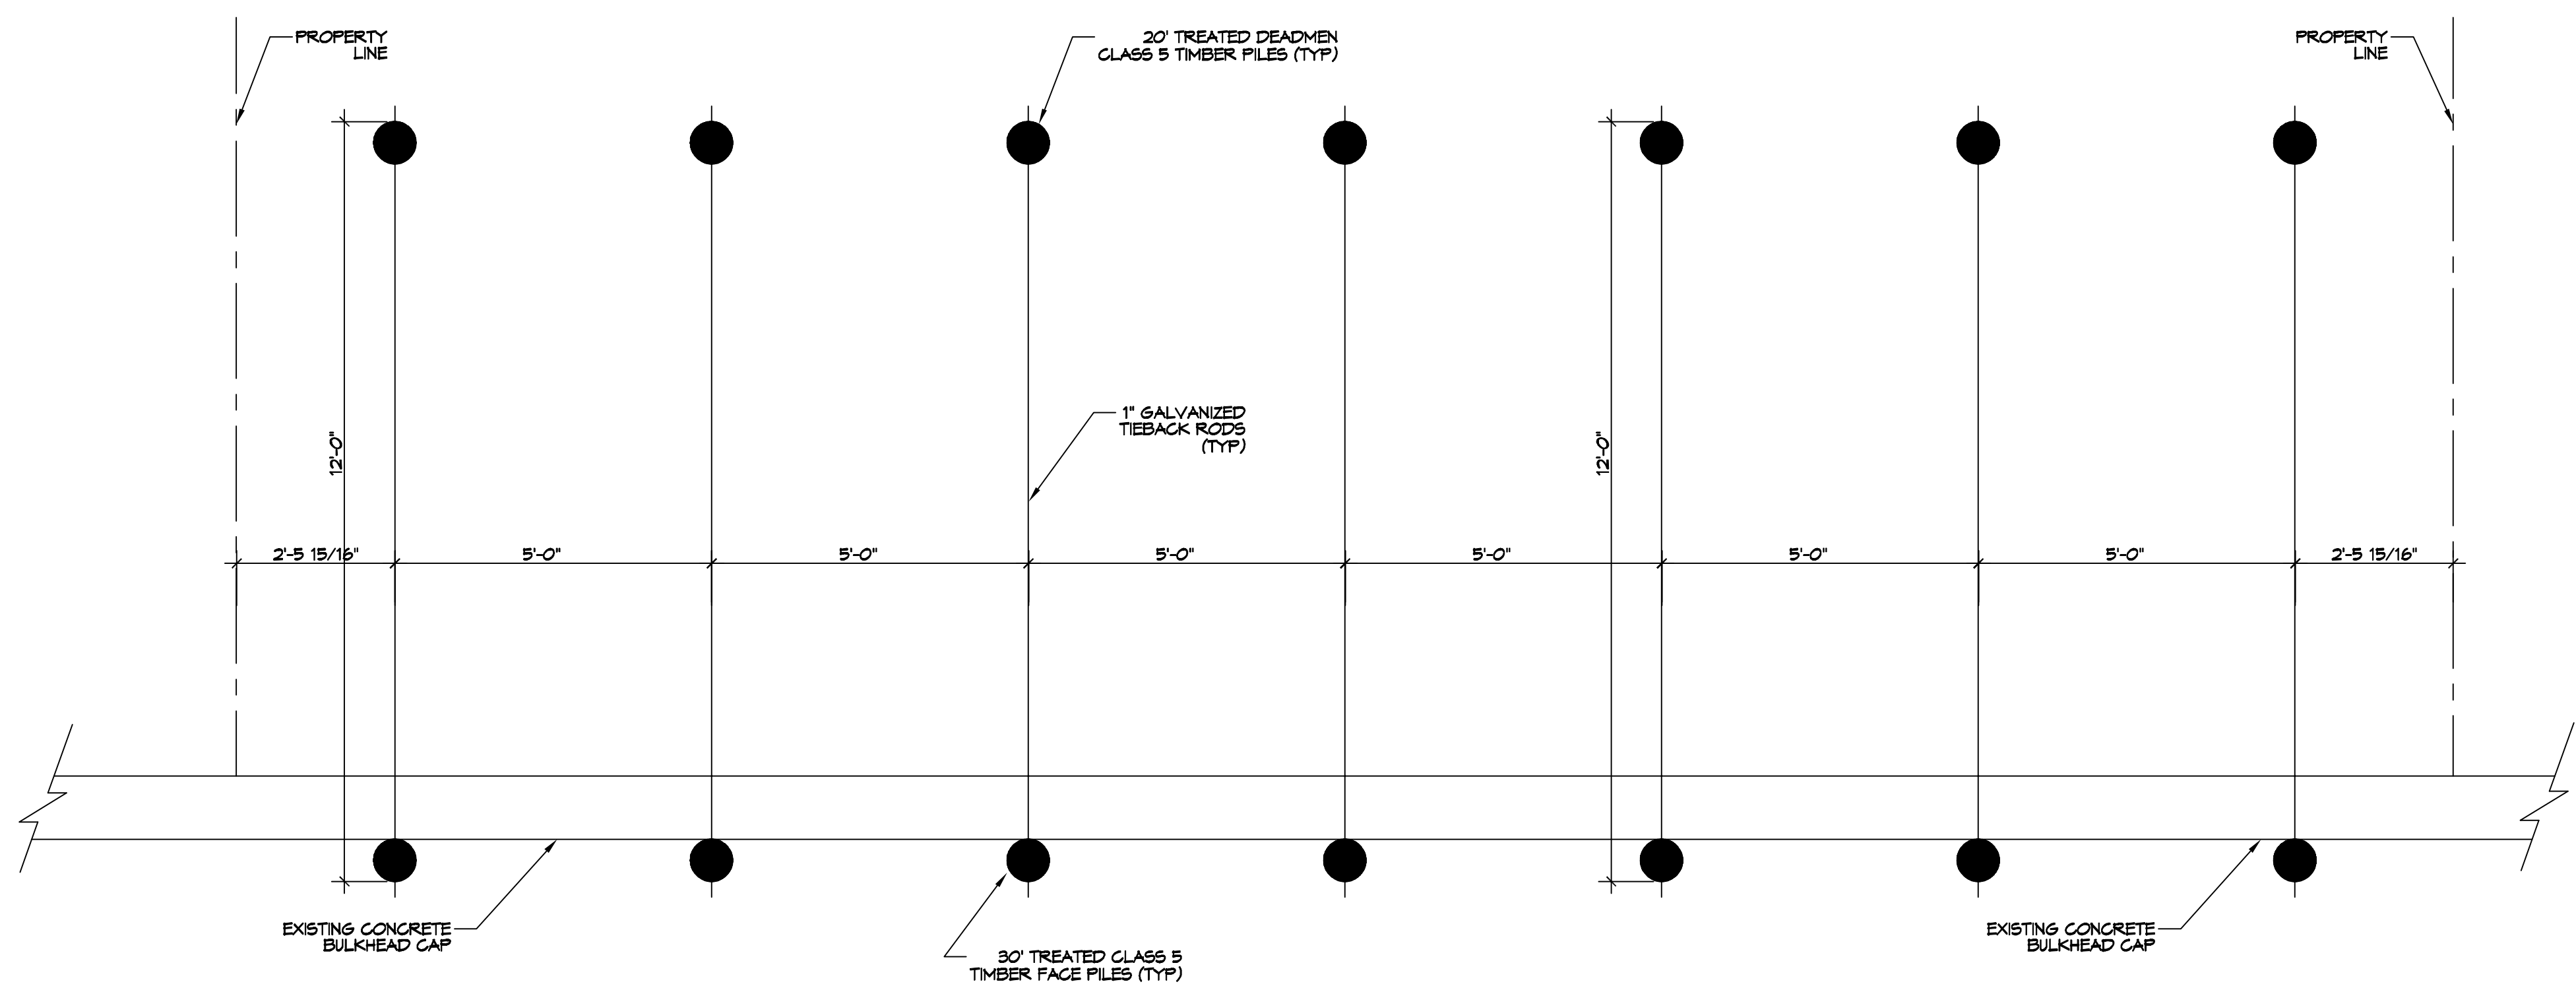

BULKHEAD PLAN VIEW
SCALE: 1/2" = 1'-0"

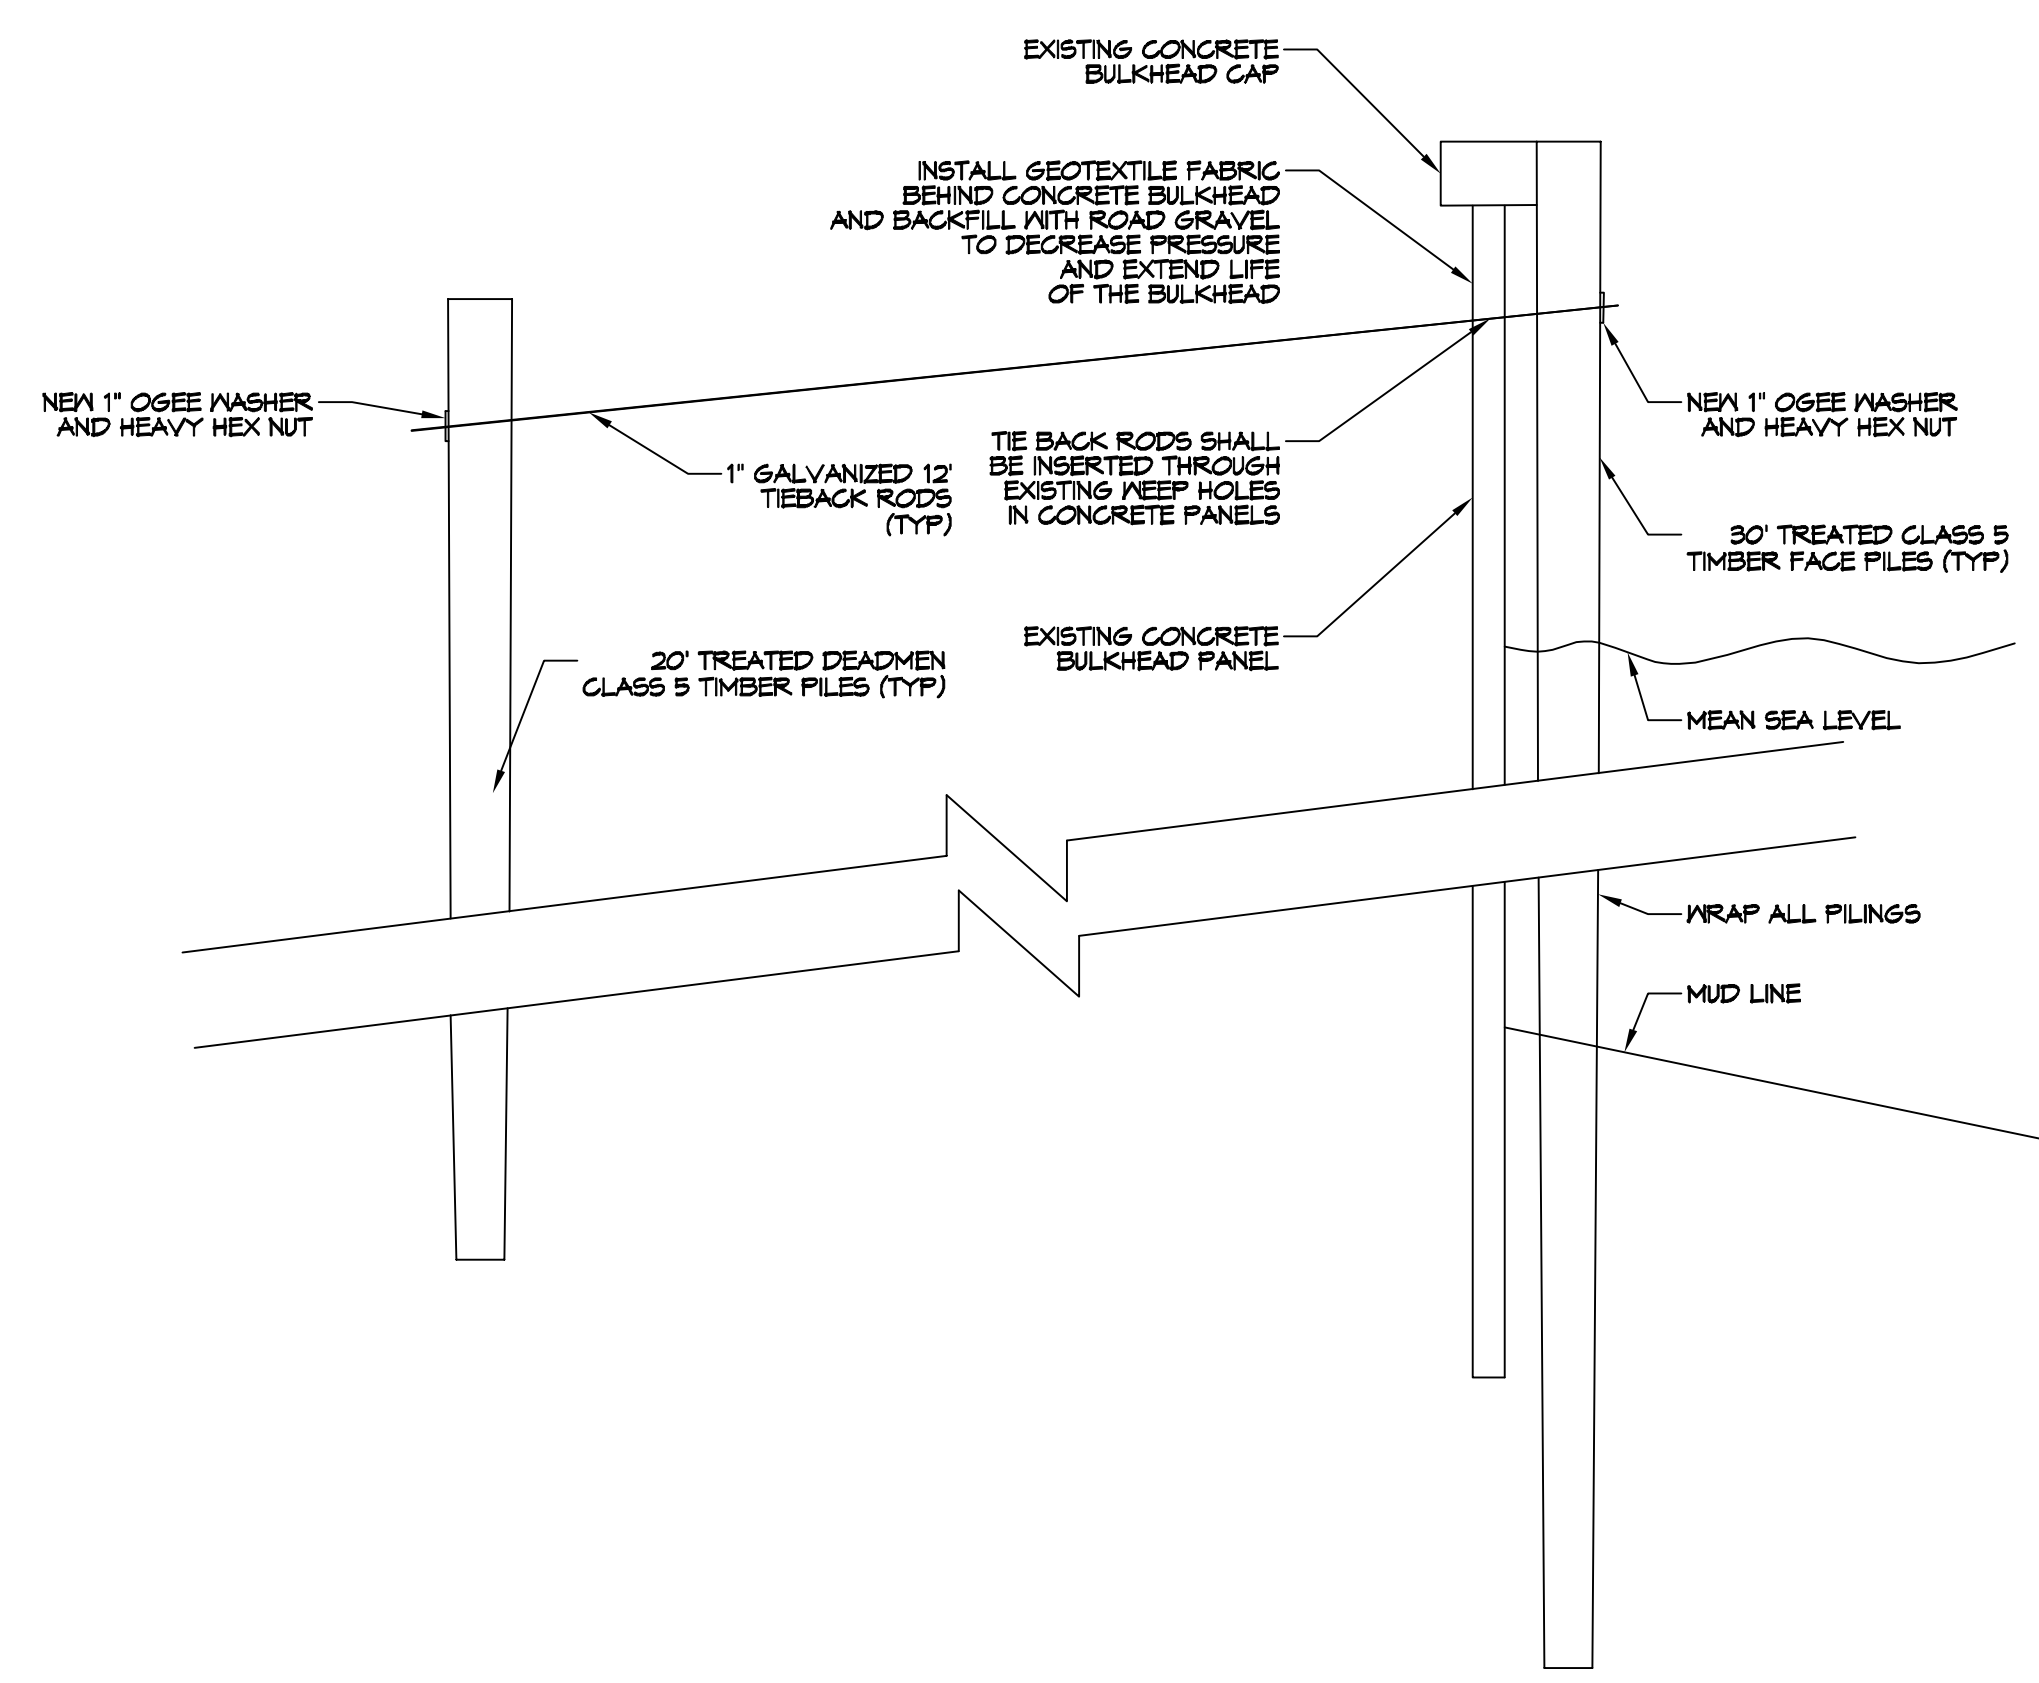

BULKHEAD SECTION
SCALE: 1/2" = 1'-0"

PILING NOTES

1. PILES ARE TO BE CLASS 5 PRESSURE TREATED WITH A 6 INCH TIP AND 8" BUTT
2. ALL PILES SHALL BE DRIVEN TO REFUSAL.
3. CONTRACTOR SHALL DRIVE TEST PILE.
4. NO FIELD SUPERVISION OR INSPECTION PROVIDED UNDER THIS SEAL UNLESS OTHERWISE NOTED.
5. FILE LAYOUT MAY BE MODIFIED DUE TO ACTUAL DRIVING CONDITIONS. ENGINEER TO BE NOTIFIED ON ANY MODIFICATION.
7. A PILE BLOW COUNT LOG OF ALL PILES IS TO BE SUBMITTED TO THE ENGINEER OF RECORD. FAILURE TO SUBMIT SAID LOG WILL RELEASE THE ENGINEER OF ALL RESPONSIBILITY AFTER 5 DAYS OF INSTALLING.
8. ALL LUMBER SHALL BE PRESSURE TREATED WITH A RETENTION OF .4 PER C.F.
9. ALL FASTENERS SHALL BE HOT DIPPED GALVANIZED (HDG) PER ASTM A193.


WIND SPEED

THE CONSTRUCTION FOR SAID BOAT HOUSE, WIND SPEED IS 130 MPH. THIS DESIGN IS IN ACCORDANCE WITH: AMERICAN WOOD COUNCIL, WOOD FRAME CONSTRUCTION MANUAL FOR ONE AND TWO FAMILY DWELLINGS (MFCM) 2015 EDITION AS WELL AS THE INTERNATIONAL RESIDENTIAL CODE (IRC) 2015 EDITION.

DAMMON
 ENGINEERING, INC.

www.dammonengineering.com
 info@dammonengineering.com
 554 Old Spanish Trail
 Slidell, LA 70458
 PH: 985-649-5832
 Fax: 985-641-5990

REVISIONS	DATE	DESCRIPTION

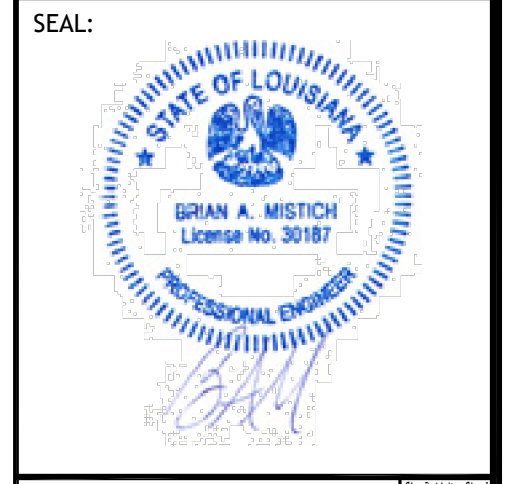

SECURE EXISTING BULKHEAD
JEFF GUNTHER
 1566 MARINA DR.
 SLIDELL, LA 70458
 JOB No: 2021-01-15-2021
 DRAWN BY: CKD
 CHECKED BY: BMM

SHEET TITLE:
 SECURE EXISTING BULKHEAD
 DRAWING NUMBER:

C101
 SHEET No: 1 of 1