


4 ATTIC LEVEL CEILING AND RAFTERS
SCALE: 1/4" = 1'-0"

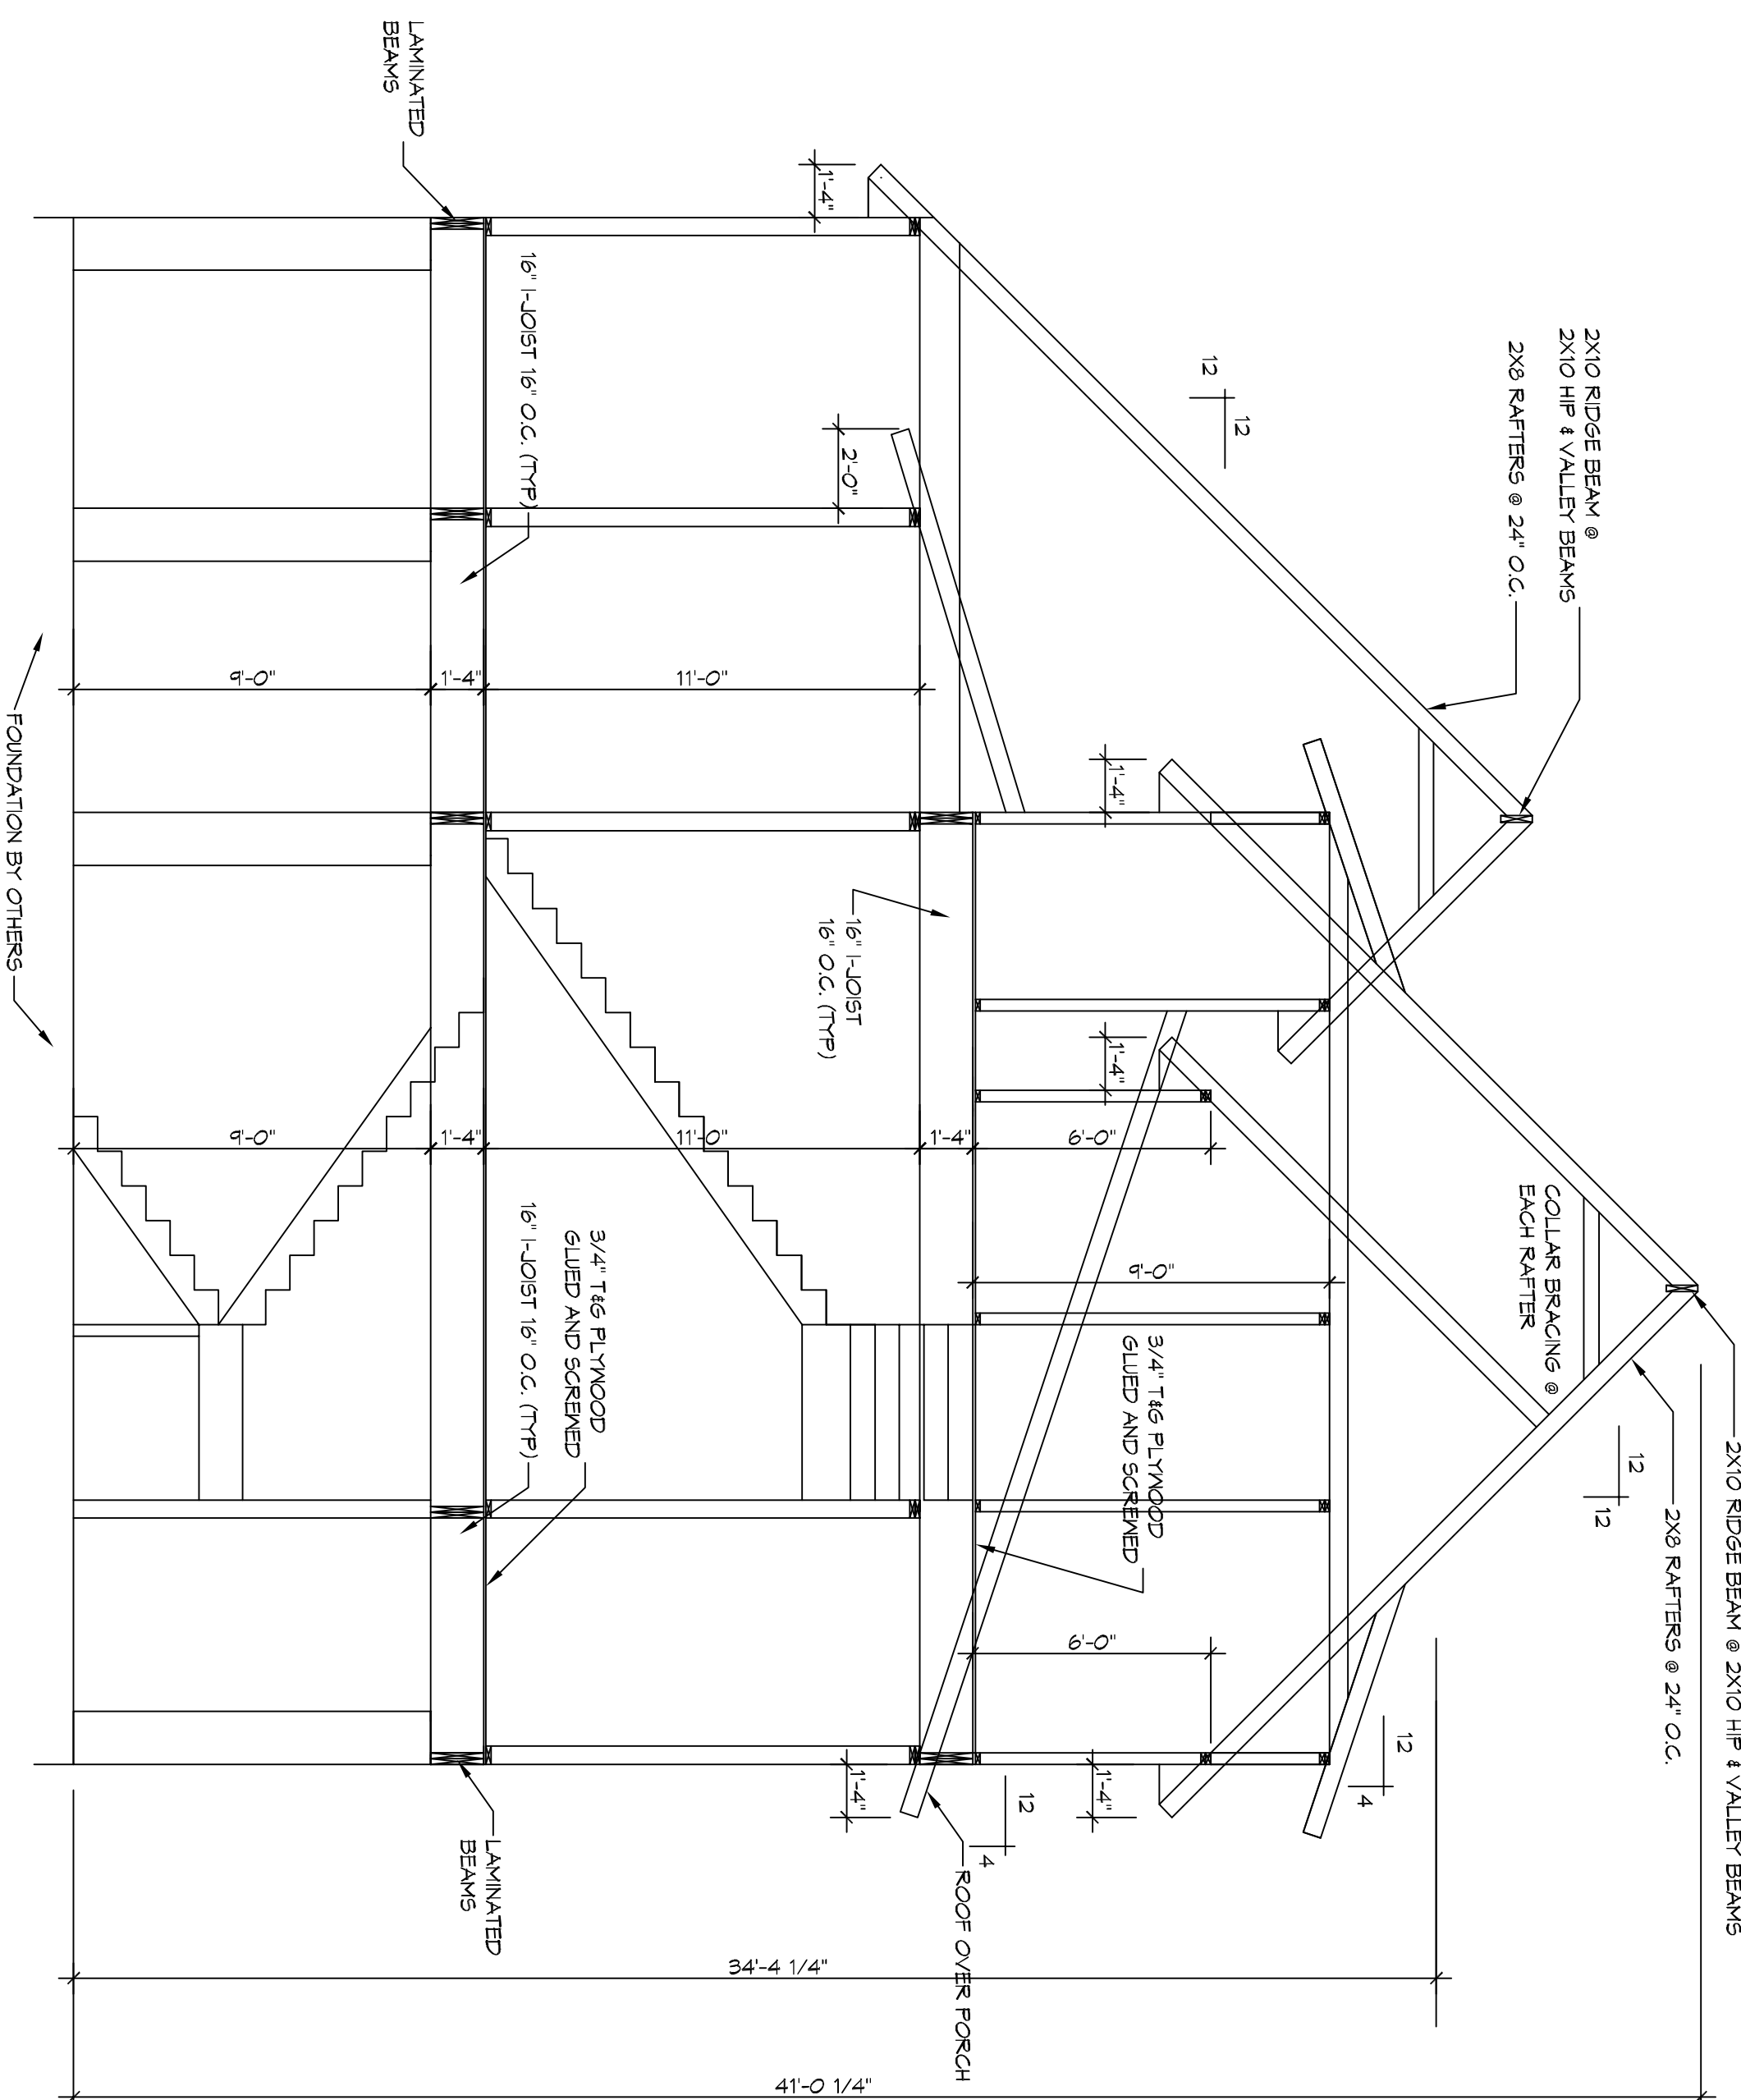

BUILDING SECTION
SCALE: 1/4" = 1'-0"

STRUCTURAL DWGS
Kenny Ottilo # Michelle

425 CARROLL ST.
MANDEVILLE, LA

JOB No: 2376 DATE: 05-06-2019

DRAWN BY: CKD CHECKED BY: CKD

We warrant coverage and specifications, through and including any representation (including any photo) made by us in connection with any work or project other than the specific project for which the form has been prepared and provided without written consent of Dammon Engineering. Visual contact with other drawings or specifications that constitute part of the contract shall prevail over this drawing.

REVISIONS		DATE
#	DESCRIPTION	

DAMMON
ENGINEERING, INC.
LOUISIANA & MISSISSIPPI

Chief Engineer: Brian Mstich, PE
554 Old Spanish Trail
Slidell, LA 70458

www.dammonengineering.com
info@dammonengineering.com
PH: 985.649.5832

S103

SHEET NO:

3 OF 4