


**4 ATTIC LEVEL CEILING AND RAFTERS**  
SCALE: 1/4" = 1'-0"

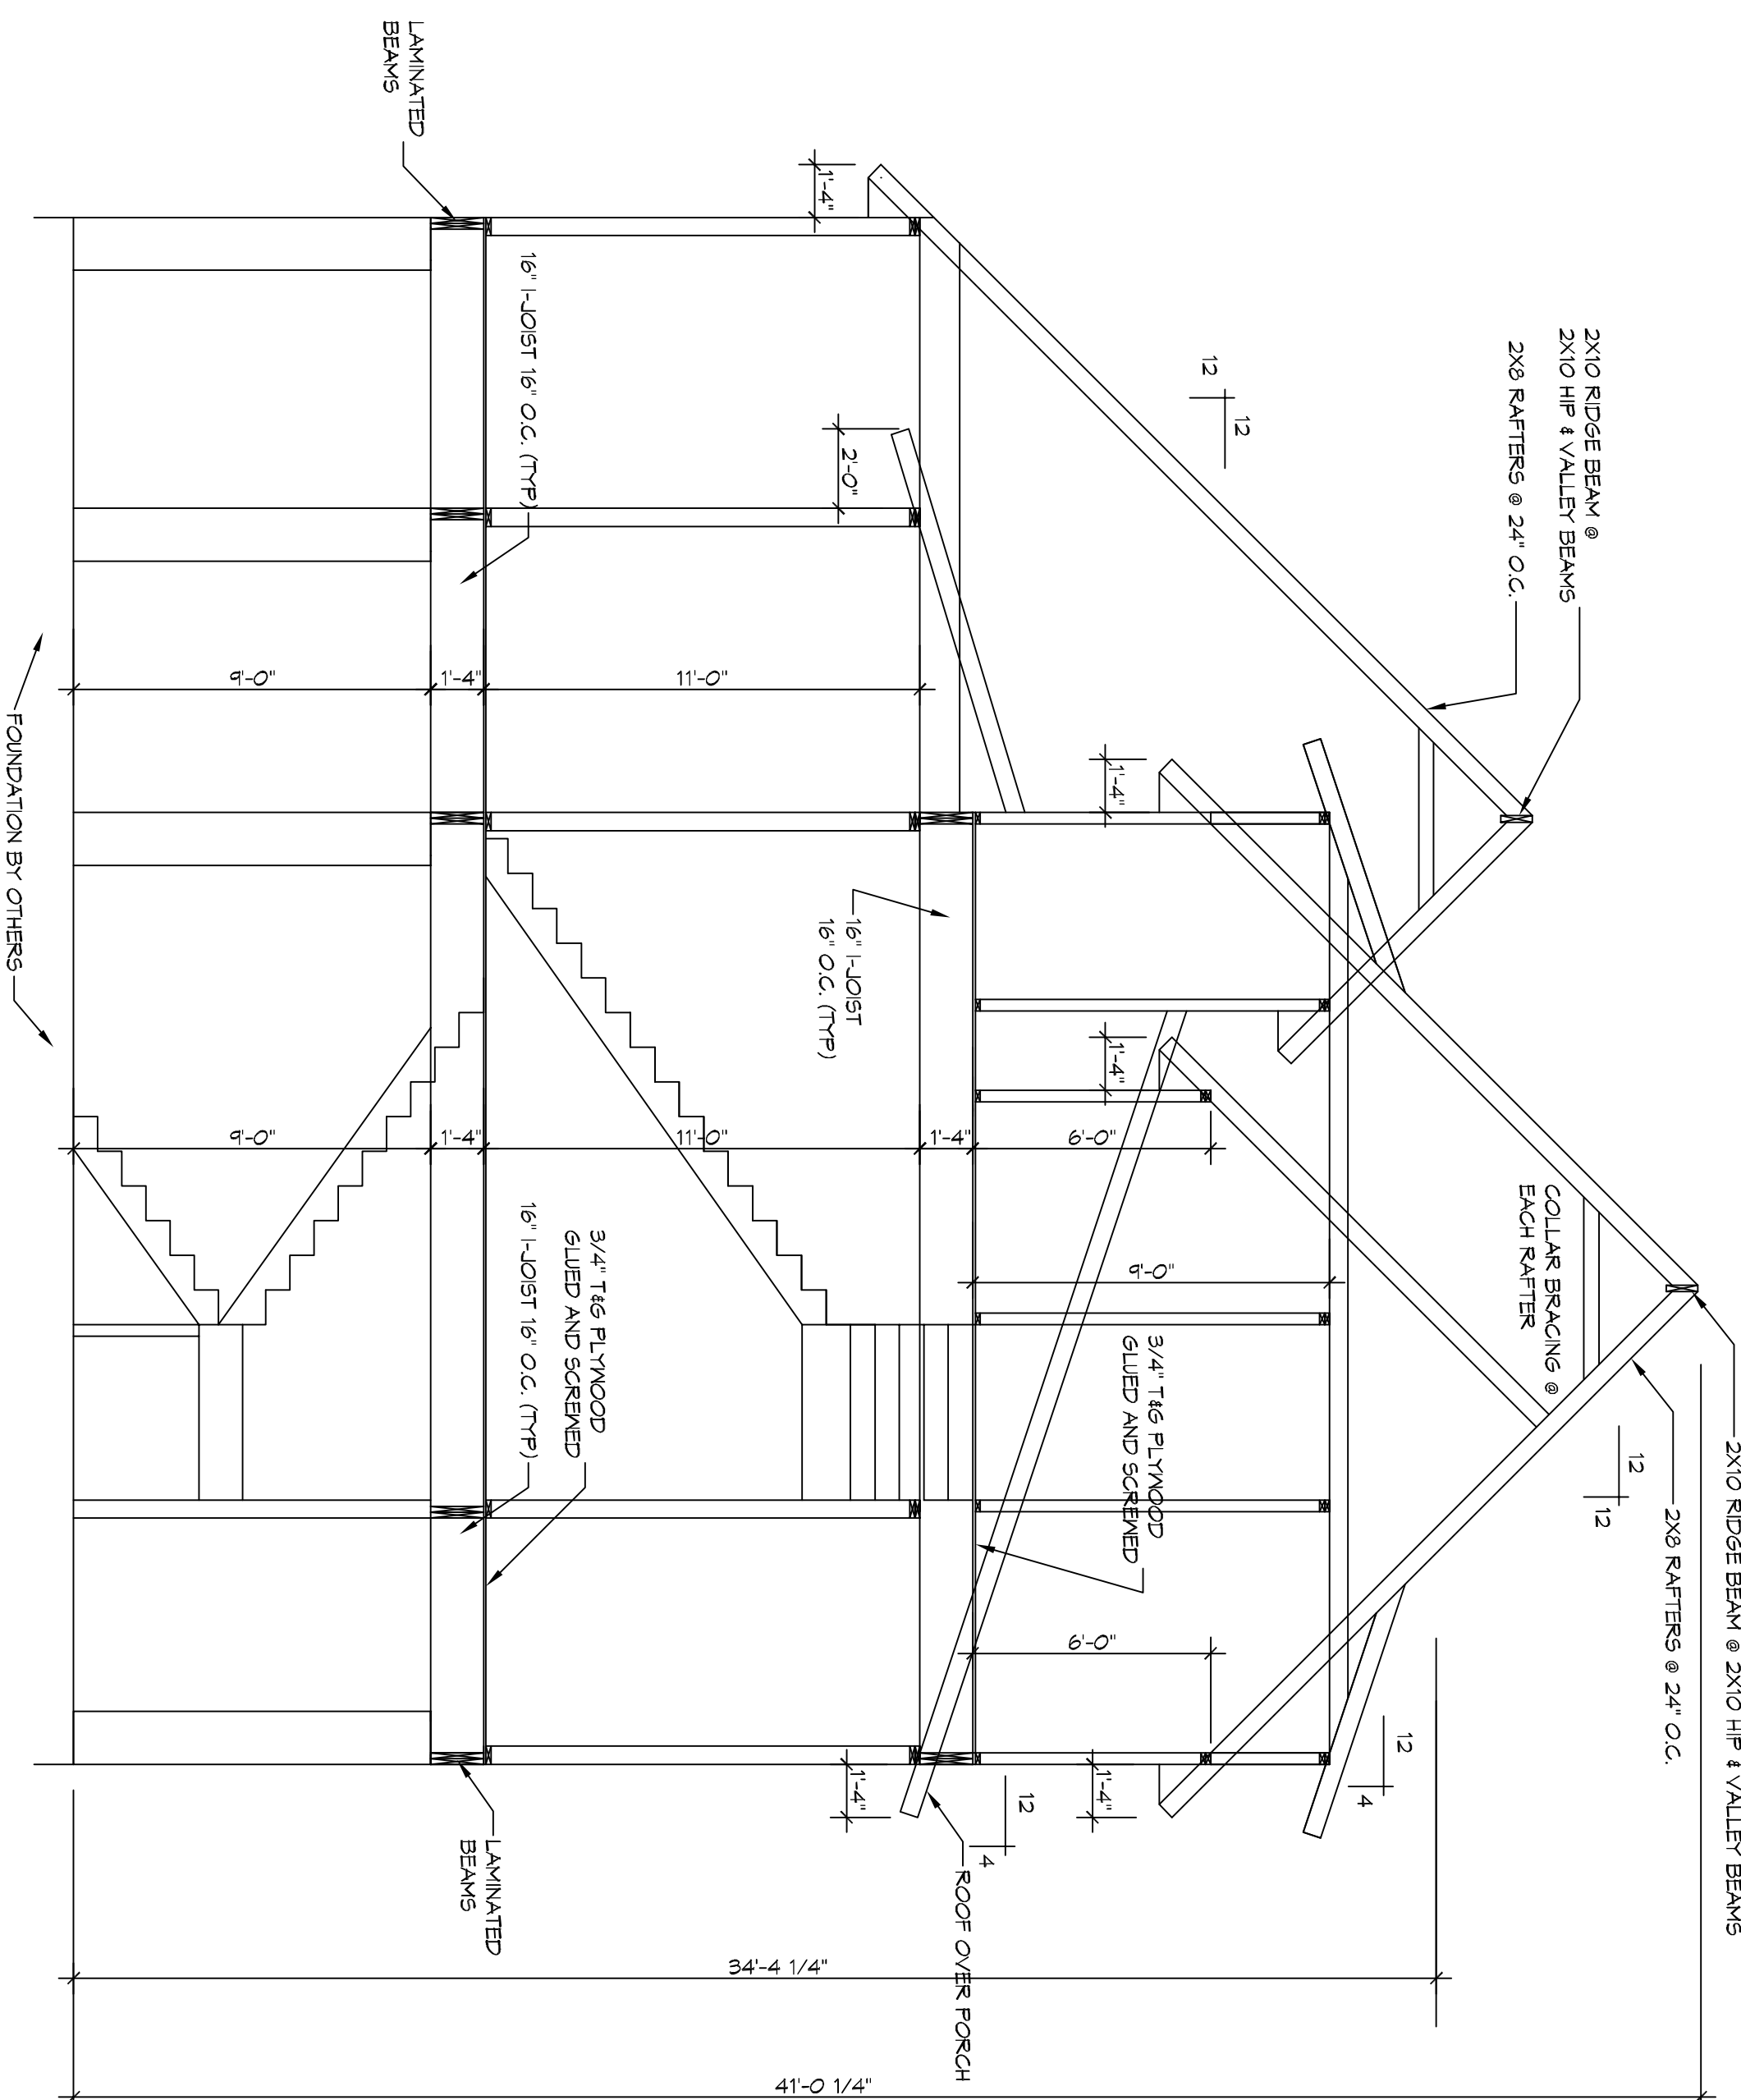

**BUILDING SECTION**  
SCALE: 1/4" = 1'-0"

**STRUCTURAL DWGS**

**KENNY & MICHELLE**

**OTILLO #**

425 CARROLL ST.  
MANDEVILLE, LA

JOB No: 2376 DATE: 04-09-2019

DRAWN BY: CKD CHECKED BY: CKD

SCALE: 1/4" = 1'-0"

**5103**

SHEET NO: 3 OF 4

REVISIONS		DATE
#	DESCRIPTION	

**DAMMON**  
ENGINEERING, INC.

LOUISIANA & MISSISSIPPI

Chief Engineer: Brian Mistich, PE  
554 Old Spanish Trail  
Slidell, LA 70458

www.dammonengineering.com  
info@dammonengineering.com  
PH: 985.649.5832