


**3 SECOND LEVEL FLOOR JOIST**  
SCALE: 1/4" = 1'-0"

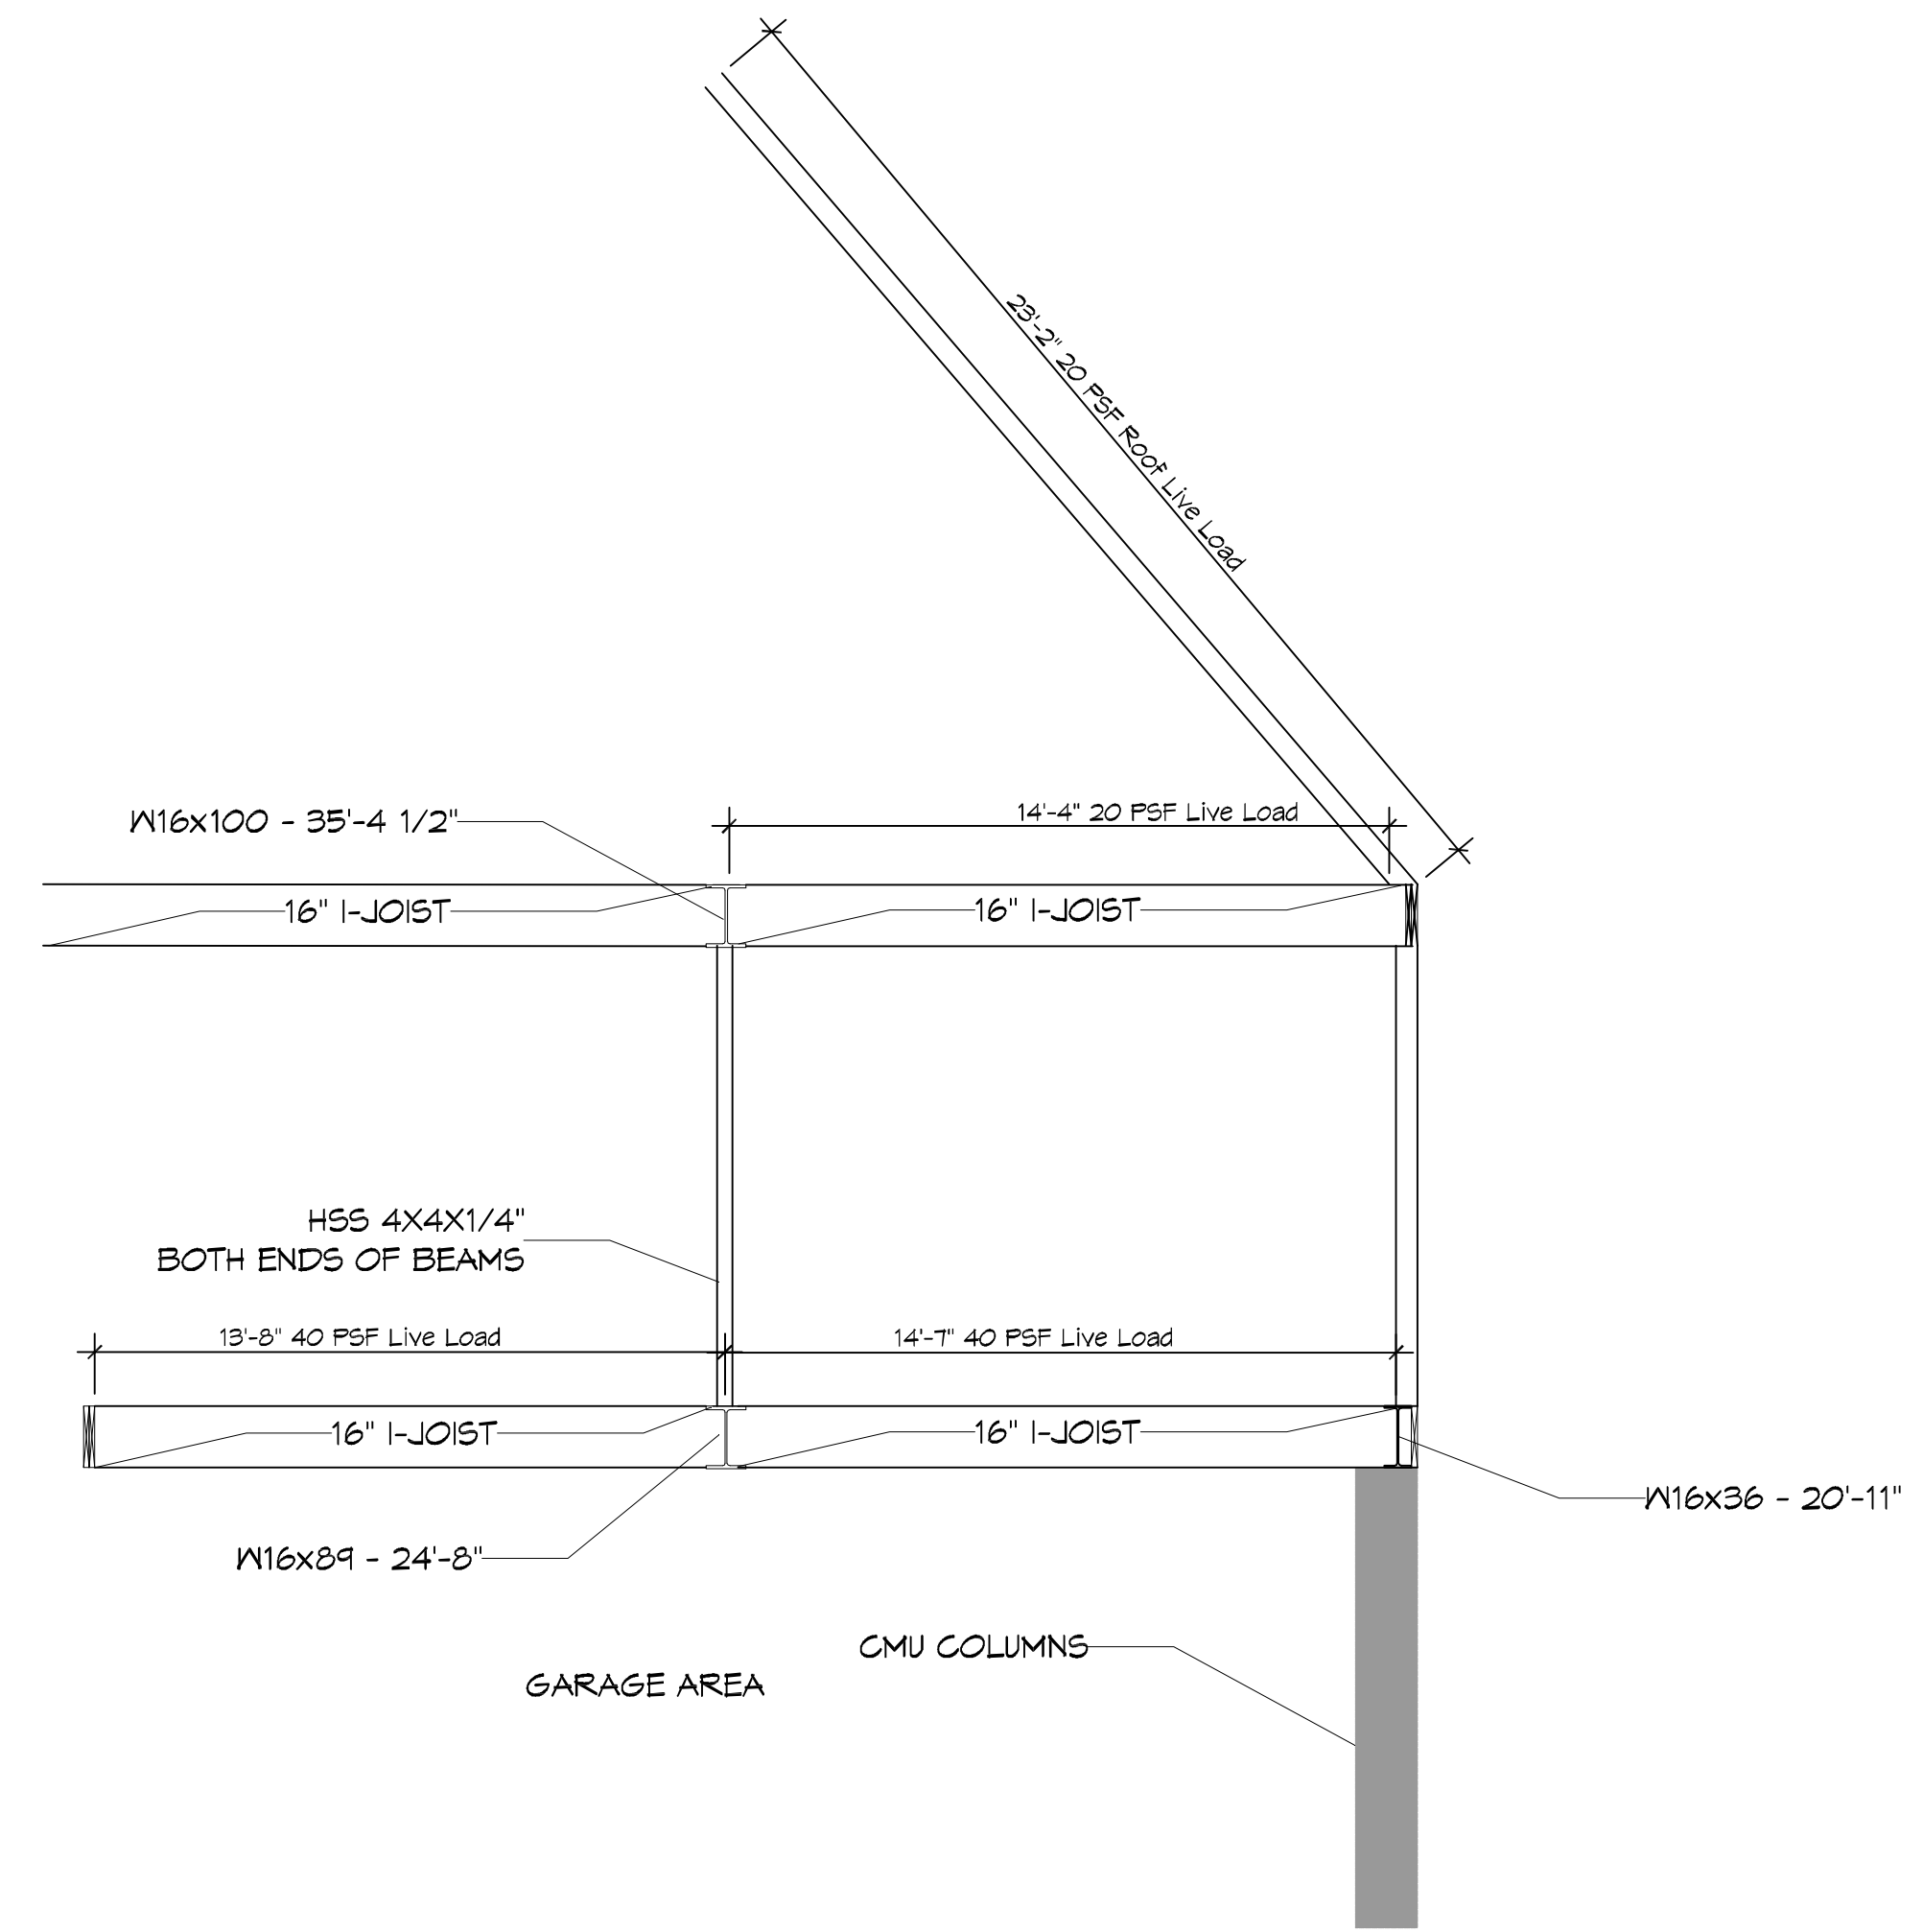

**BEAM SECTION**  
SCALE: 1/4" = 1'-0"

#	DESCRIPTION	DATE



**STRUCTURAL DMS**  
**S A R Y & K A T H L E E N**  
**S A R Y N E L**  
 451 E. CHASE  
 MANDEVILLE, LA  
 JOB NO: 2403 DATE: 12-26-2019  
 DRAWN BY: BAK CHECKED BY: CKD

SHEET TITLE:  
SECOND LEVEL  
FLOOR JOIST

DRAWING NUMBER:  
**S103**  
SHEET No: 3 of 6