


1
S101 S101

PLAN VIEW
SCALE: 3/32" = 1'-0"

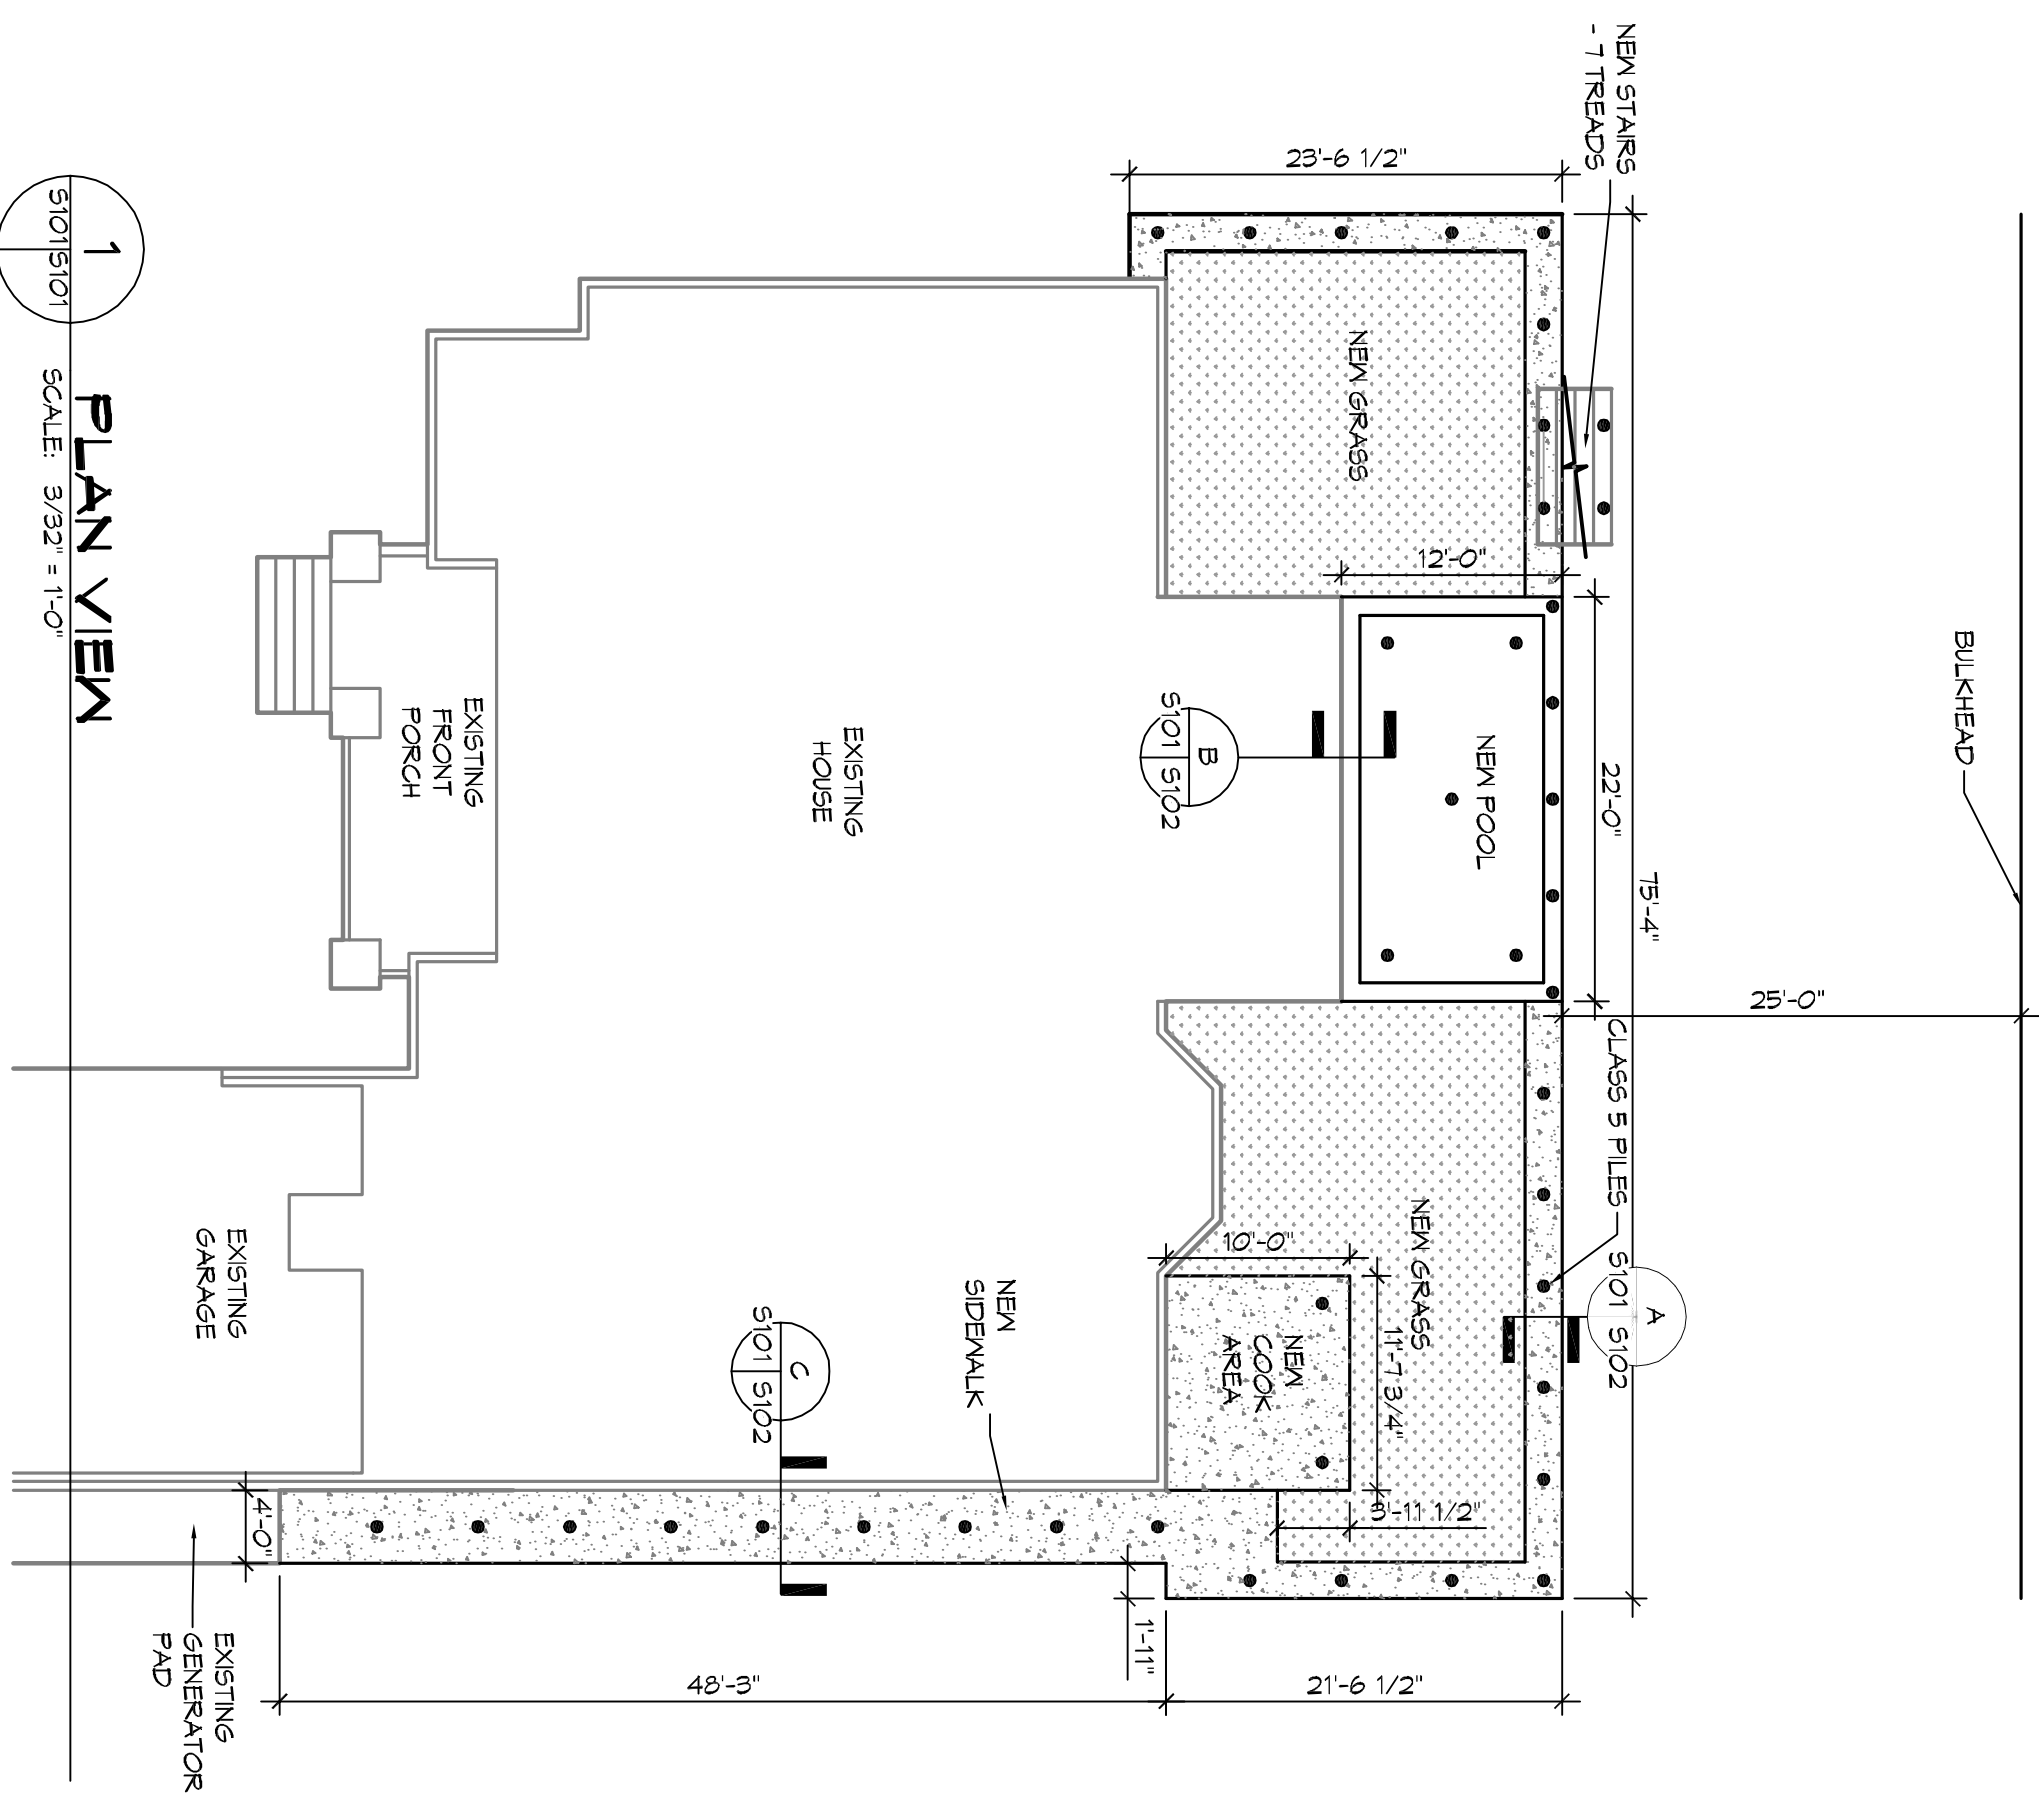

S101

NEW ADDITION FOUNDATION
GARY MARTINEZ
LOT 144, CLIPPER ESTATES
SLIDELL, LA

JOB #:	2019	DATE:	06/12/2019
DRAWN BY:	CKD/JAW	CHECKED BY:	BAM



DAMMON
ENGINEERING, INC.

551 Old Spanish Trail Slidell, LA 70458 (985) 649-5832

CHIEF ENGINEER: BRIAN A. MISTICH, P.E.
554 OLD SPANISH TRAIL
SLIDELL, LA 70458

dammonengineering.com
info@dammonengineering.com
PHONE: 985-649-5832