




**MAIN BODY SECTION**  
SCALE: 1/4" = 1'-0"

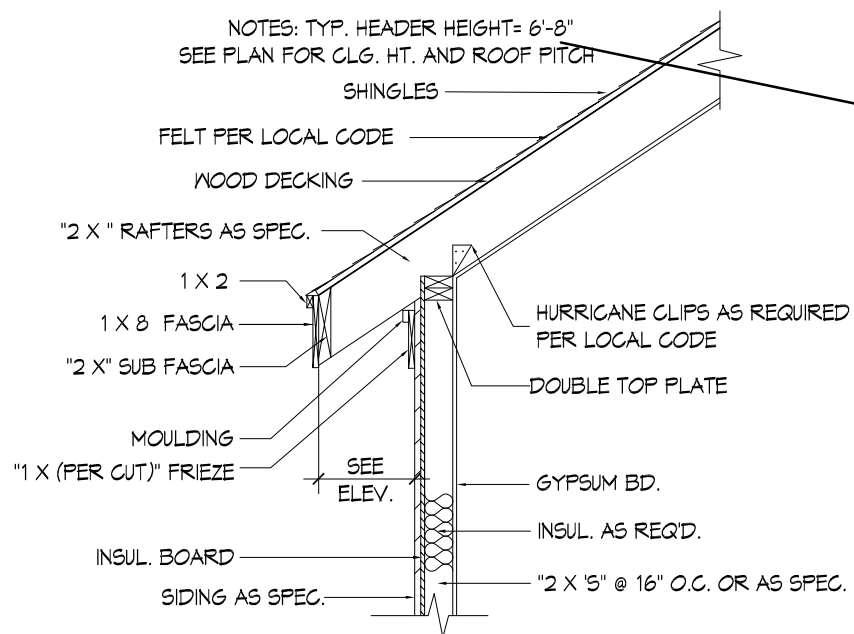


**PLUMB-CUT RAFTER - NO SOFFIT**  
**TYPICAL CORNICE DETAIL W/ SIDING**  
NO SCALE

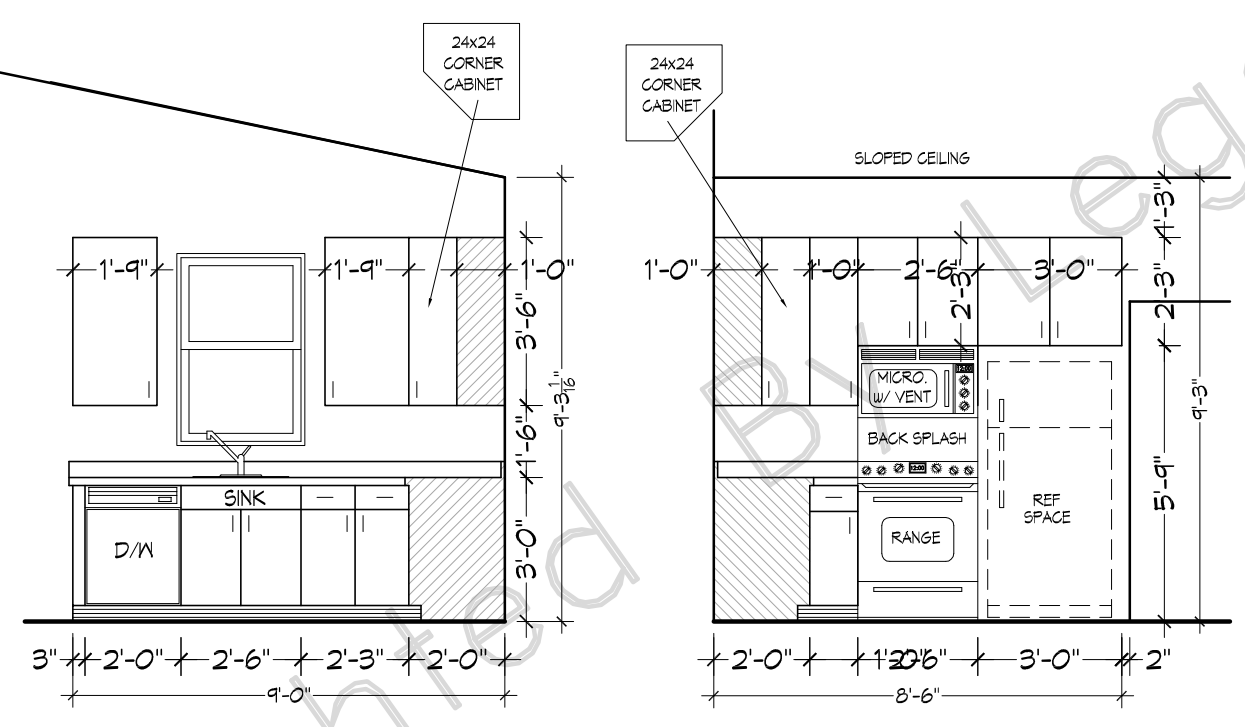

**KITCHEN**  
SCALE: 1/4" = 1'-0"

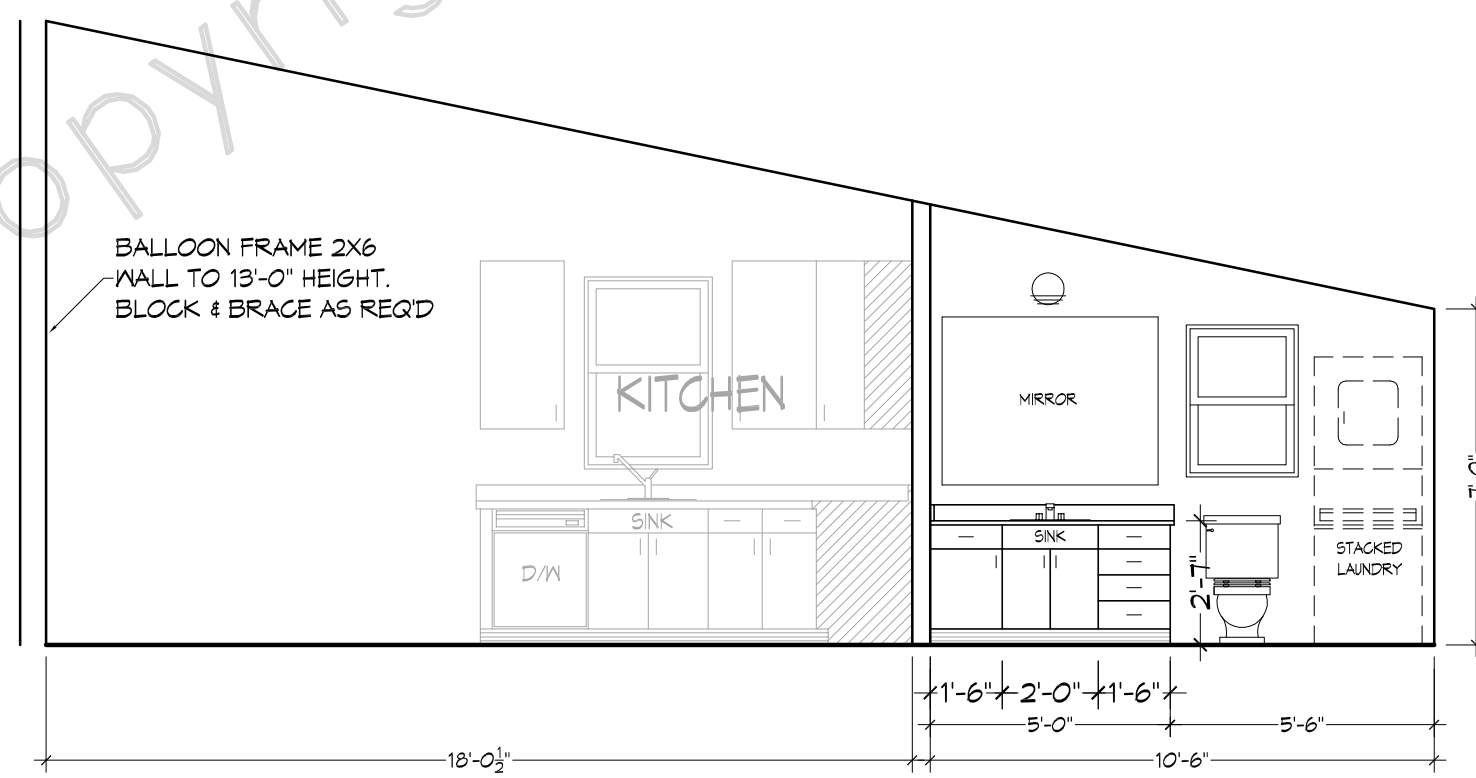

**BATH**  
SCALE: 1/4" = 1'-0"

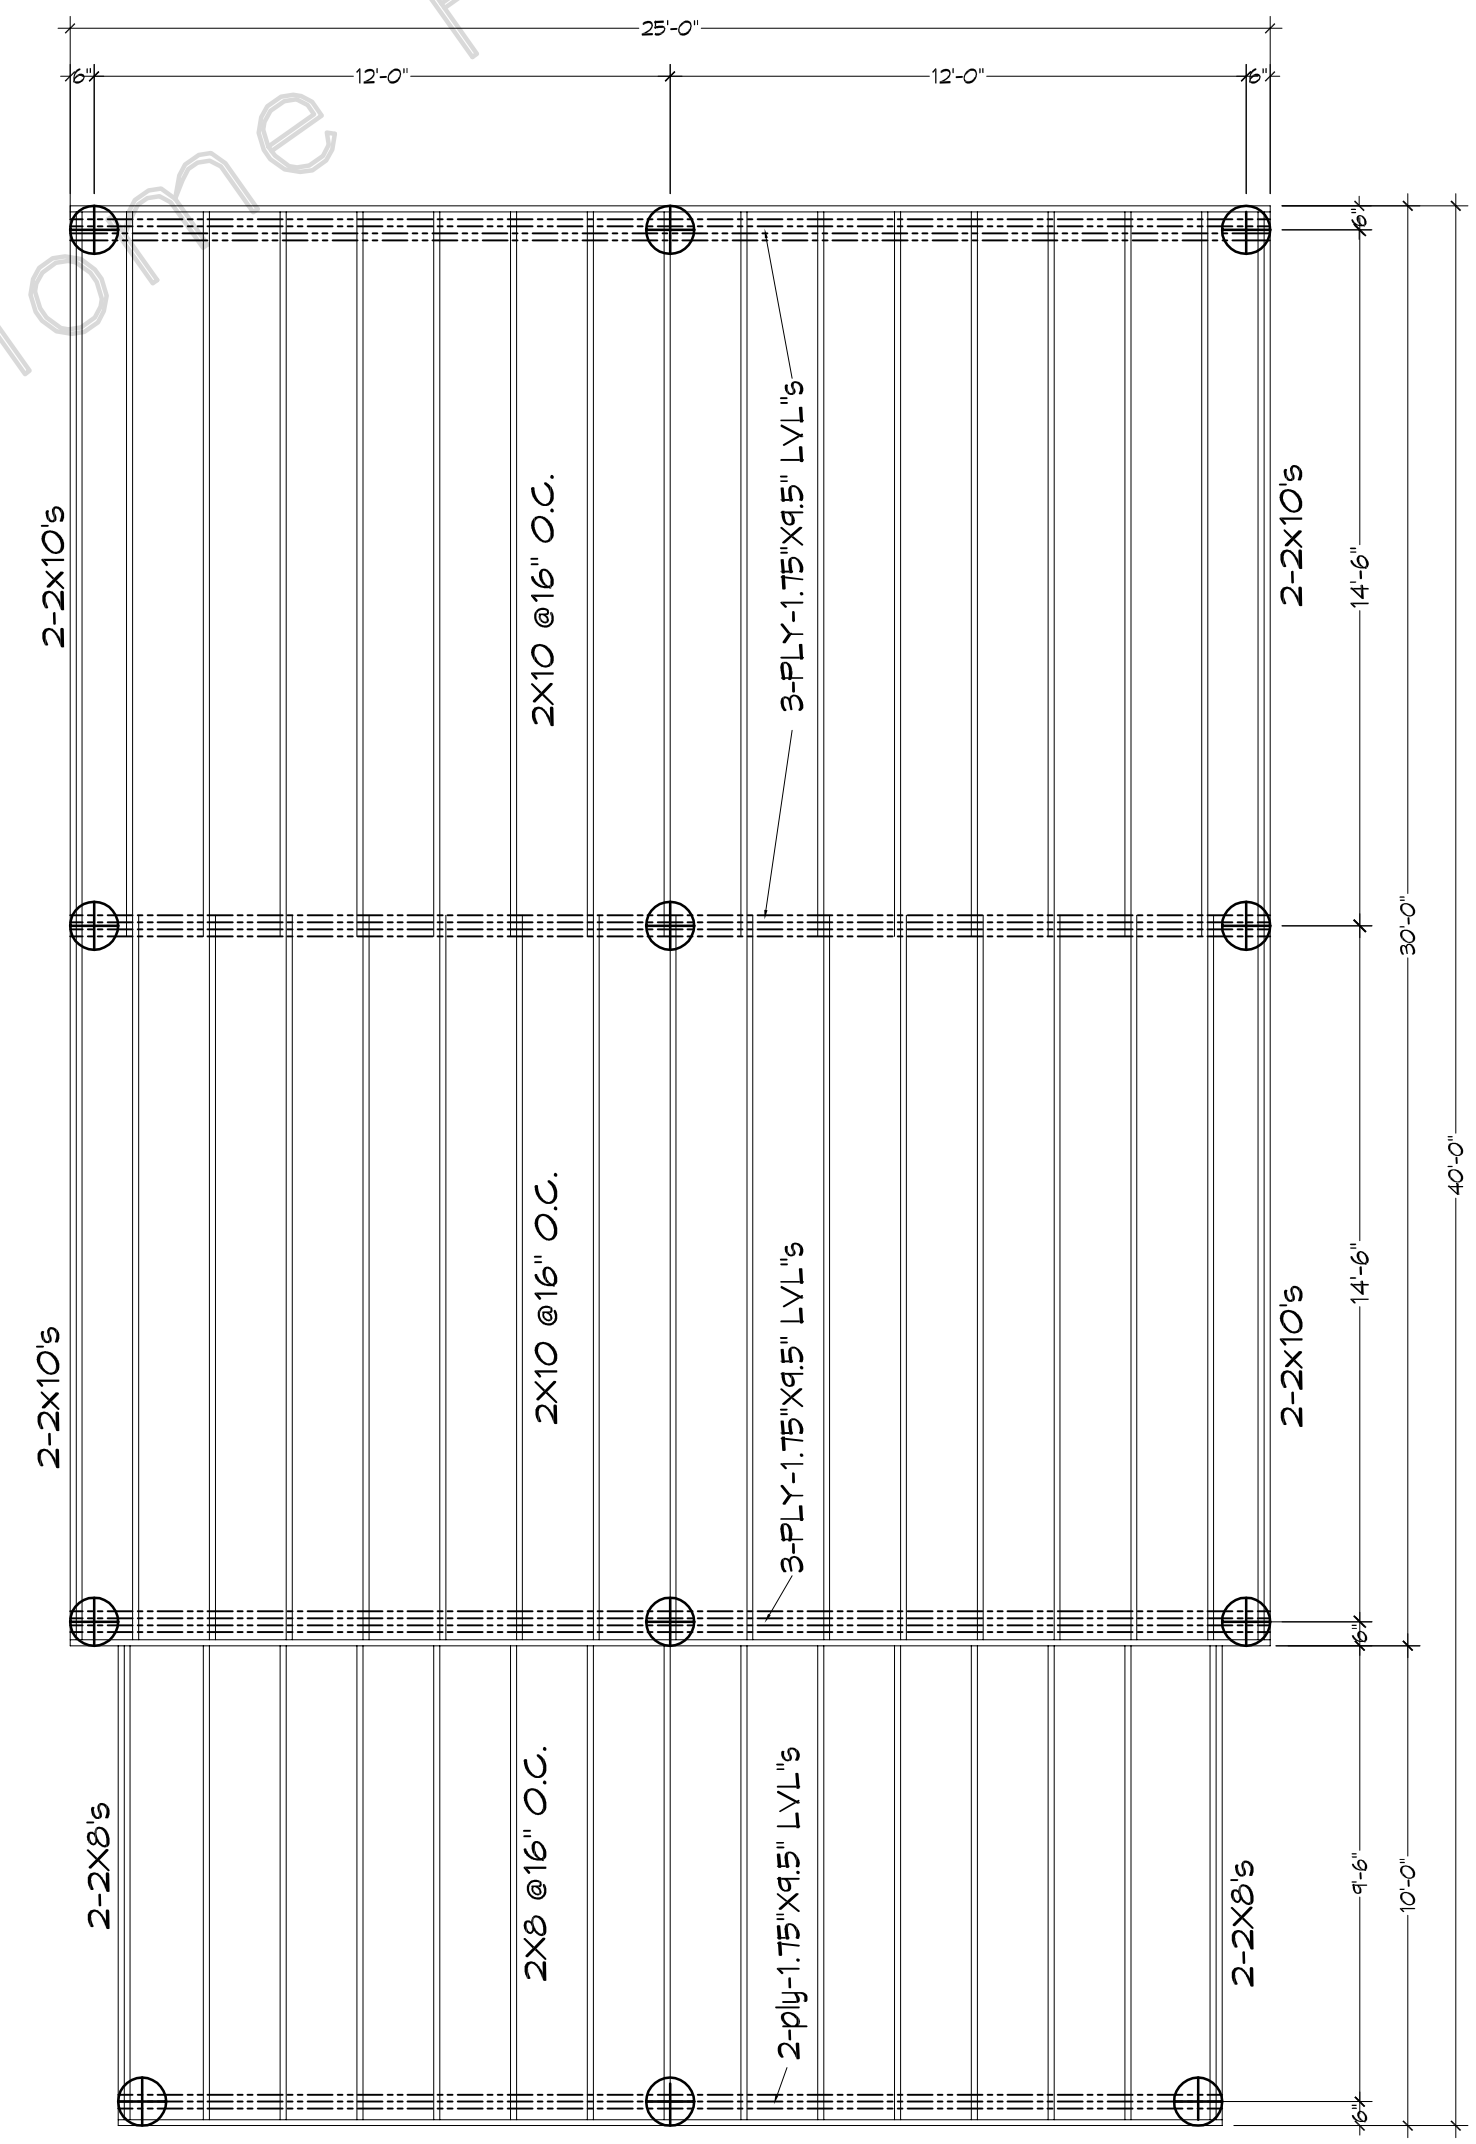

**JOIST AND GIRDER LAYOUT**  
SCALE 1/4"=1'-0"


20PSF GROUND SNOW LOAD  
USED TO CALCULATE ROOF  
STRUCTURE FOR THIS PLAN

FILE	DATE	SCALE	DRAWN BY	SHEET #
	1-3-20	As Shown	STEVE V	1
PLAN NAME	SANTIAM RIVER CABIN			
PLAN NO.	0750-230			


© Copyright by Legacy Home Plans LLC  
REPRODUCTION OF ANY PORTION OF THESE DRAWINGS FOR ANY PURPOSE IS STRICTLY PROHIBITED. THESE DRAWINGS ARE SOLD AS IS. ANY FURTHER USE WITHOUT THE EXPRESS PERMISSION OF LEGACY HOME PLANS LLC IS PROHIBITED. LOCAL PROFESSIONAL STANDARDS AND PRACTICES, HOWEVER, LOCAL VARIATIONS MAY APPLY. LEGACY HOME PLANS LLC IS NOT RESPONSIBLE FOR ANY CHANGES OR MODIFICATIONS MADE TO THESE DRAWINGS. ANY CHANGES OR MODIFICATIONS MUST BE APPROVED BY LEGACY HOME PLANS LLC. ALL CONSTRUCTION TOTAL LIABILITY OF LEGACY HOME PLANS LLC IS LIMITED TO THE COST OF ORIGINAL PLANS.

**Legacy HOME PLANS**  
PLANS YOU CAN BUILD YOUR LEGACY ON  
5690 SUMMER AVENUE - MEMPHIS, TENNESSEE (901)754-9874


**MEMBER**  
**A B D**  
AMERICAN INSTITUTE OF BUILDING DESIGN

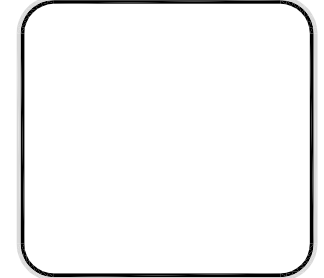




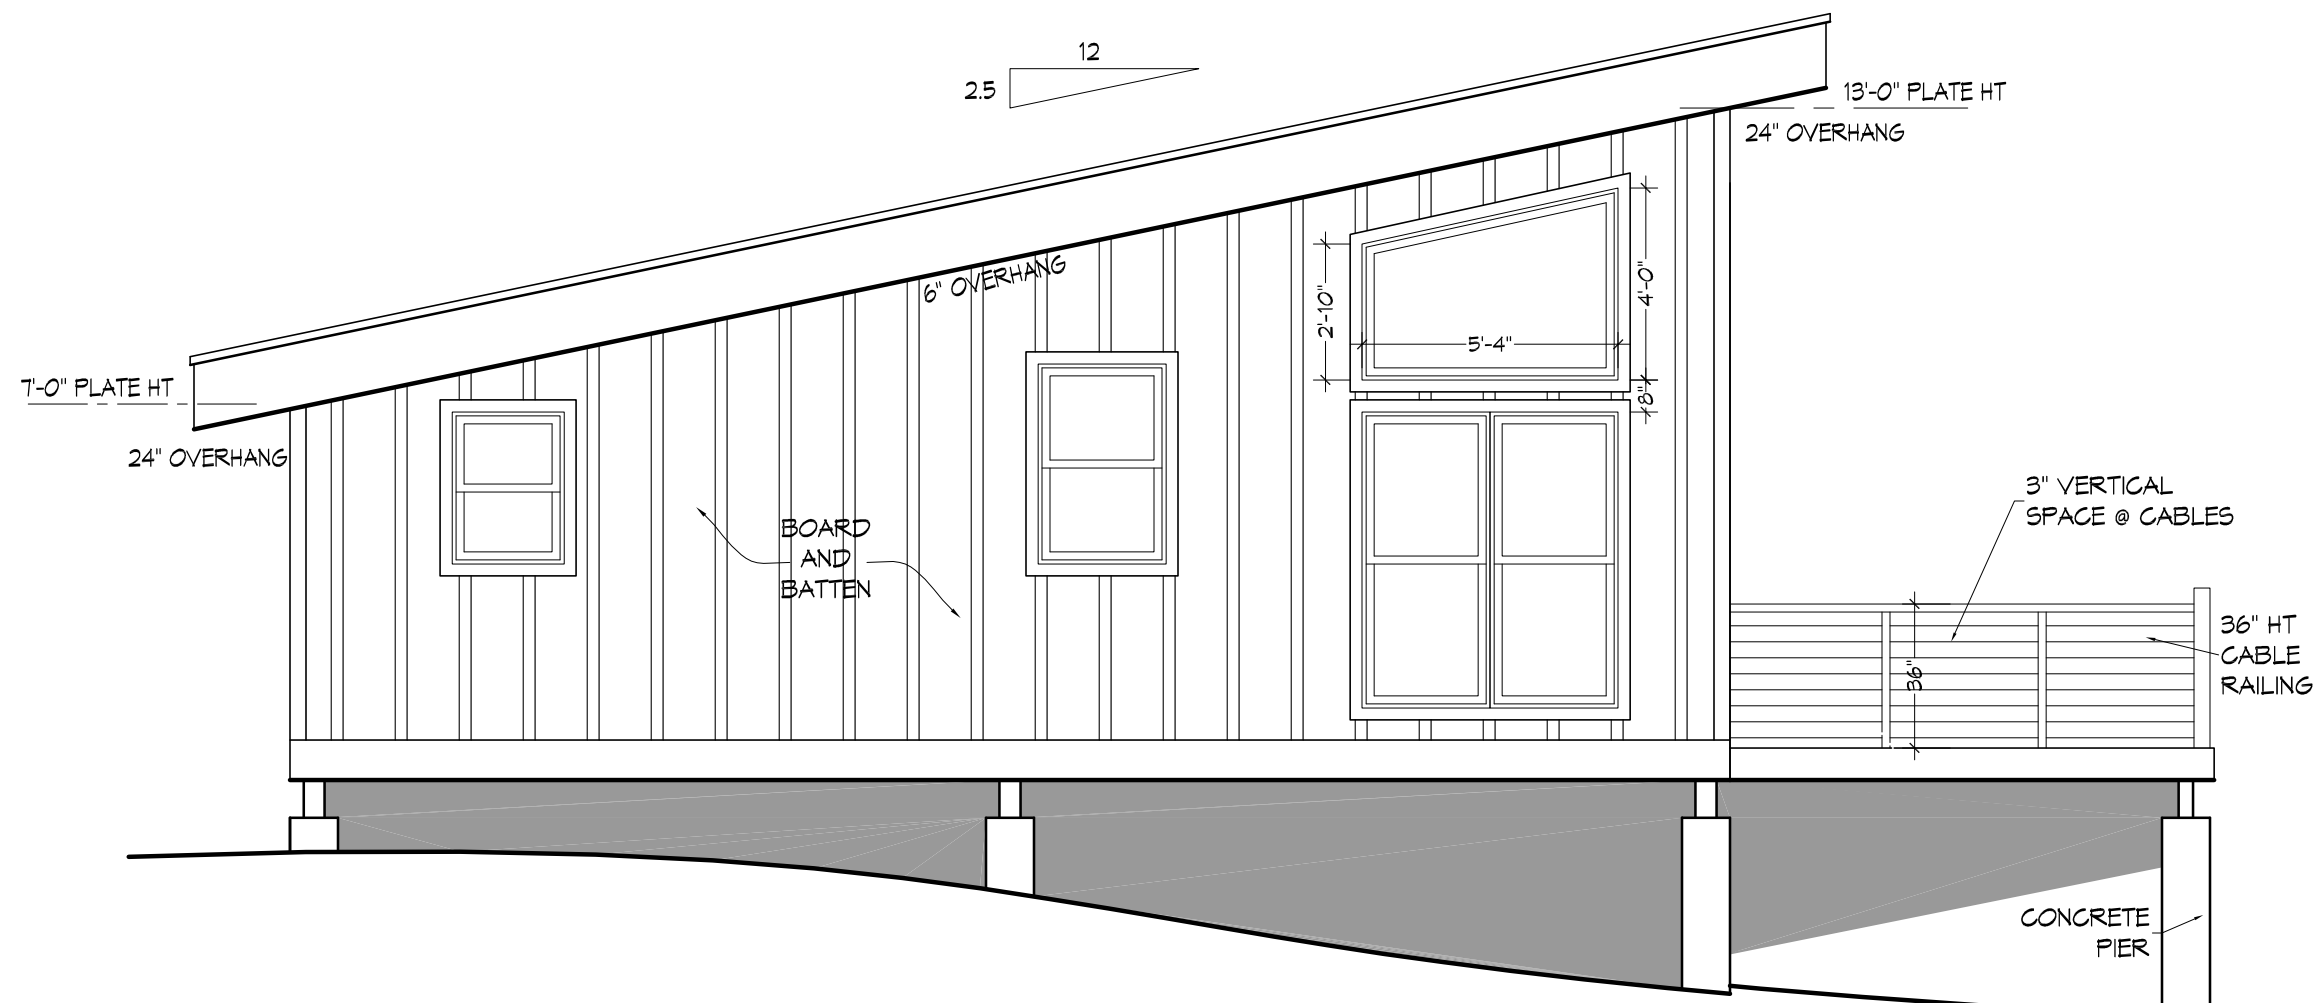


EAST SIDE ELEVATION  
SCALE: 1/4" = 1'-0"

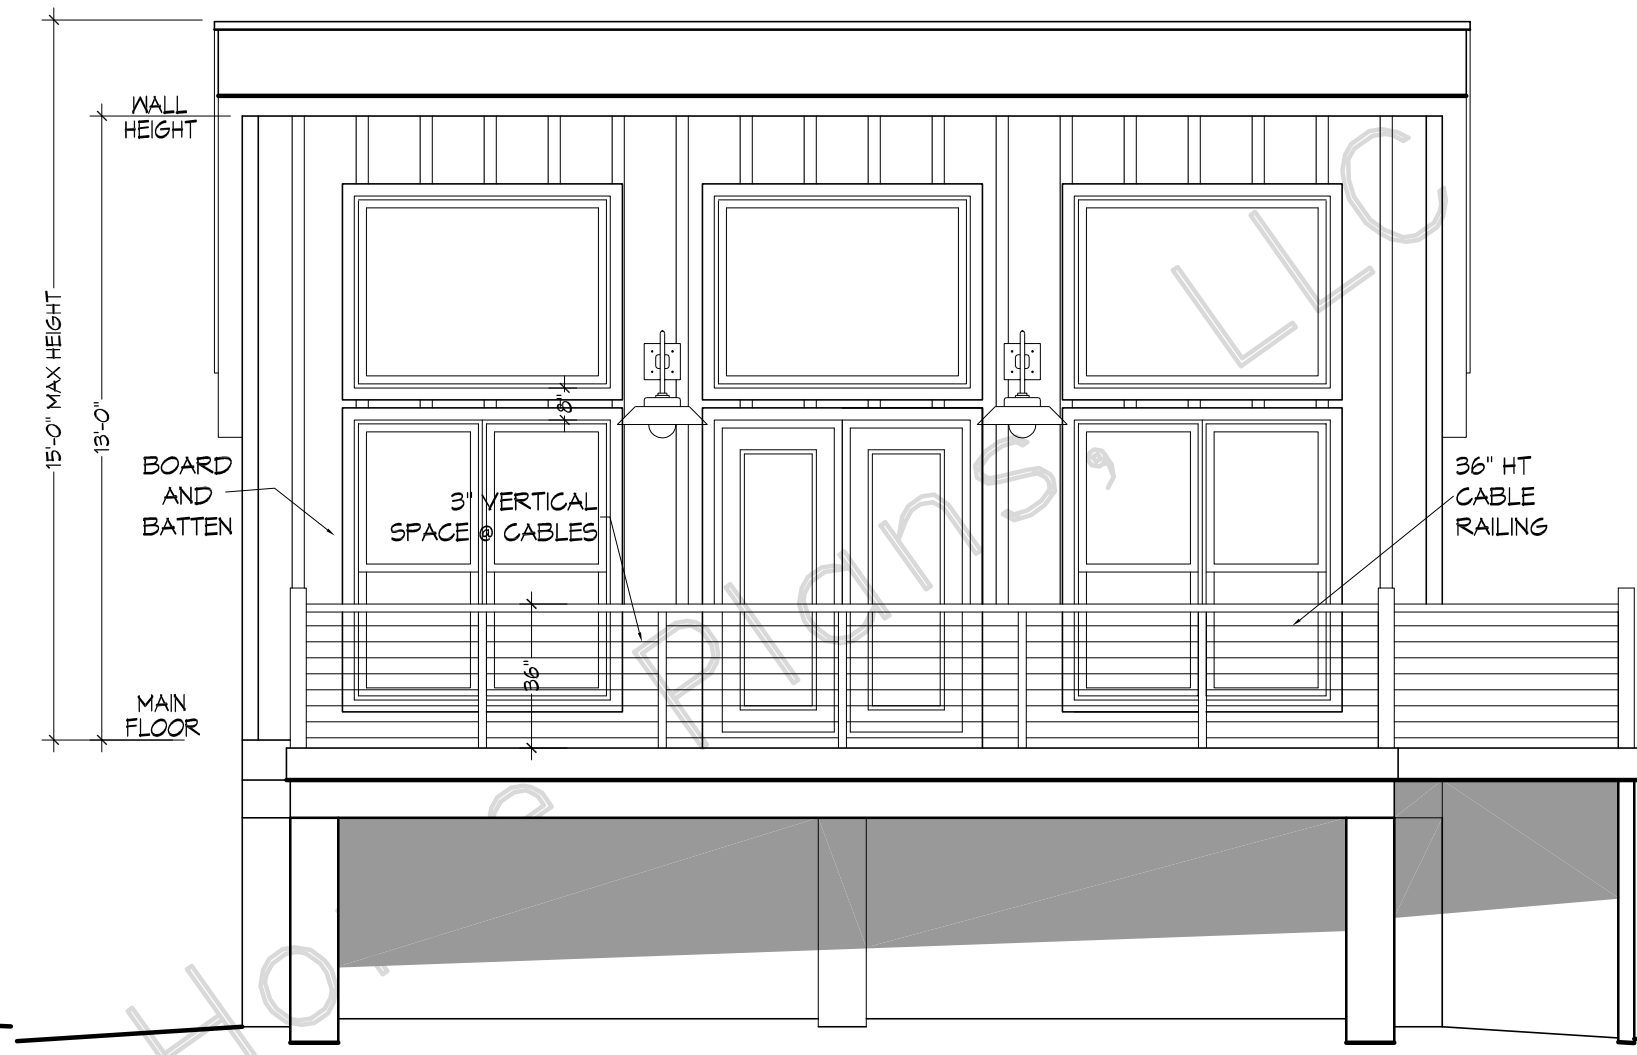

NORTH SIDE ELEVATION  
SCALE: 1/4" = 1'-0"

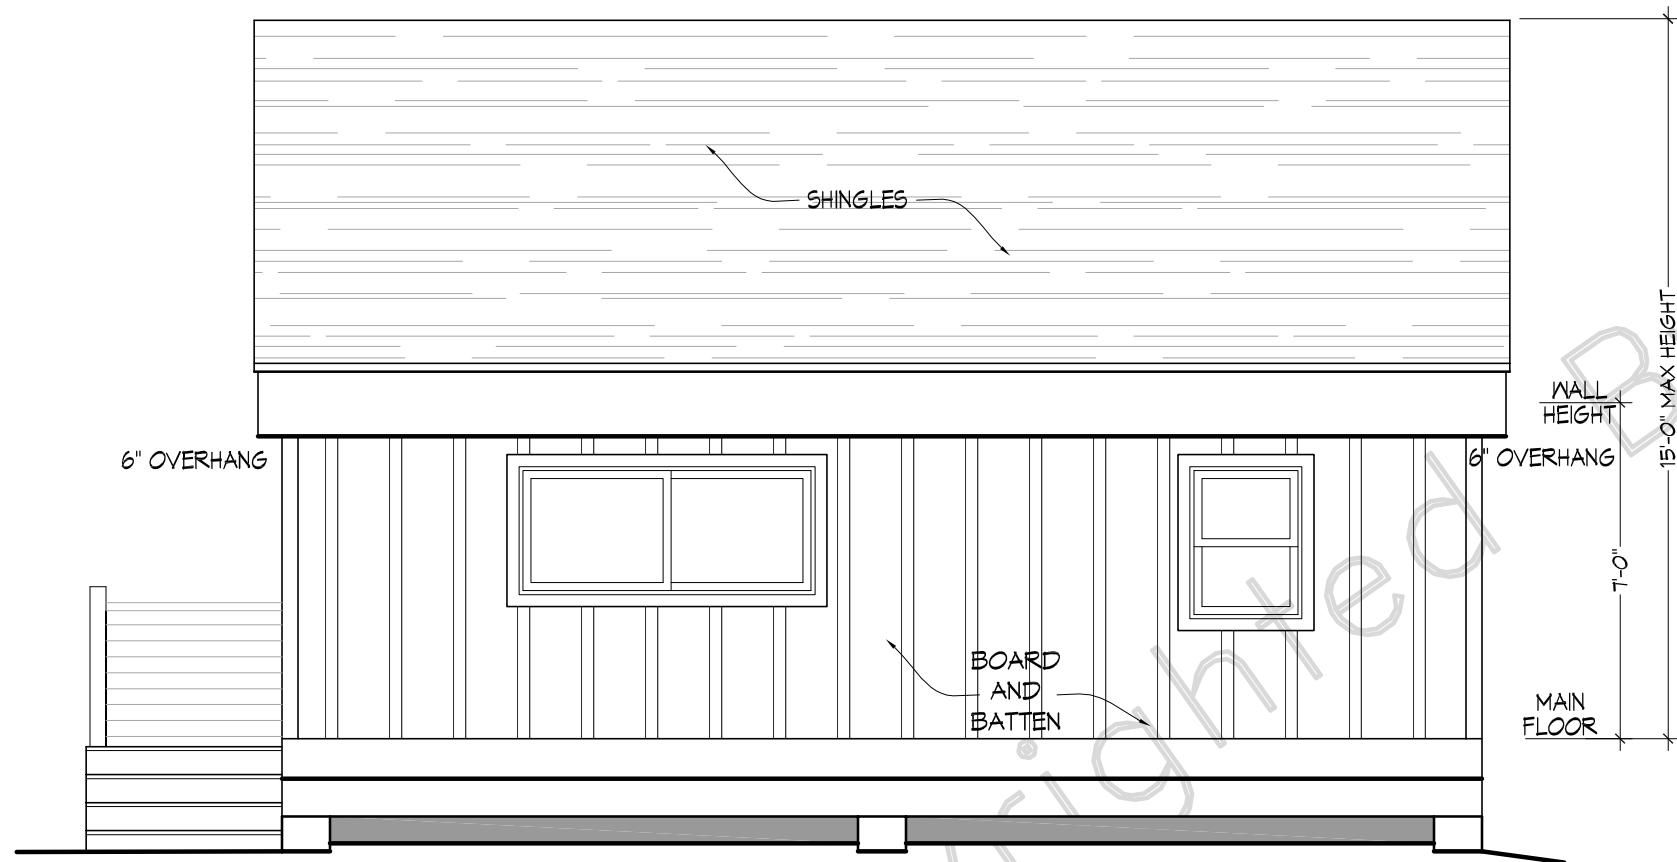

SOUTH SIDE ELEVATION  
SCALE: 1/4" = 1'-0"

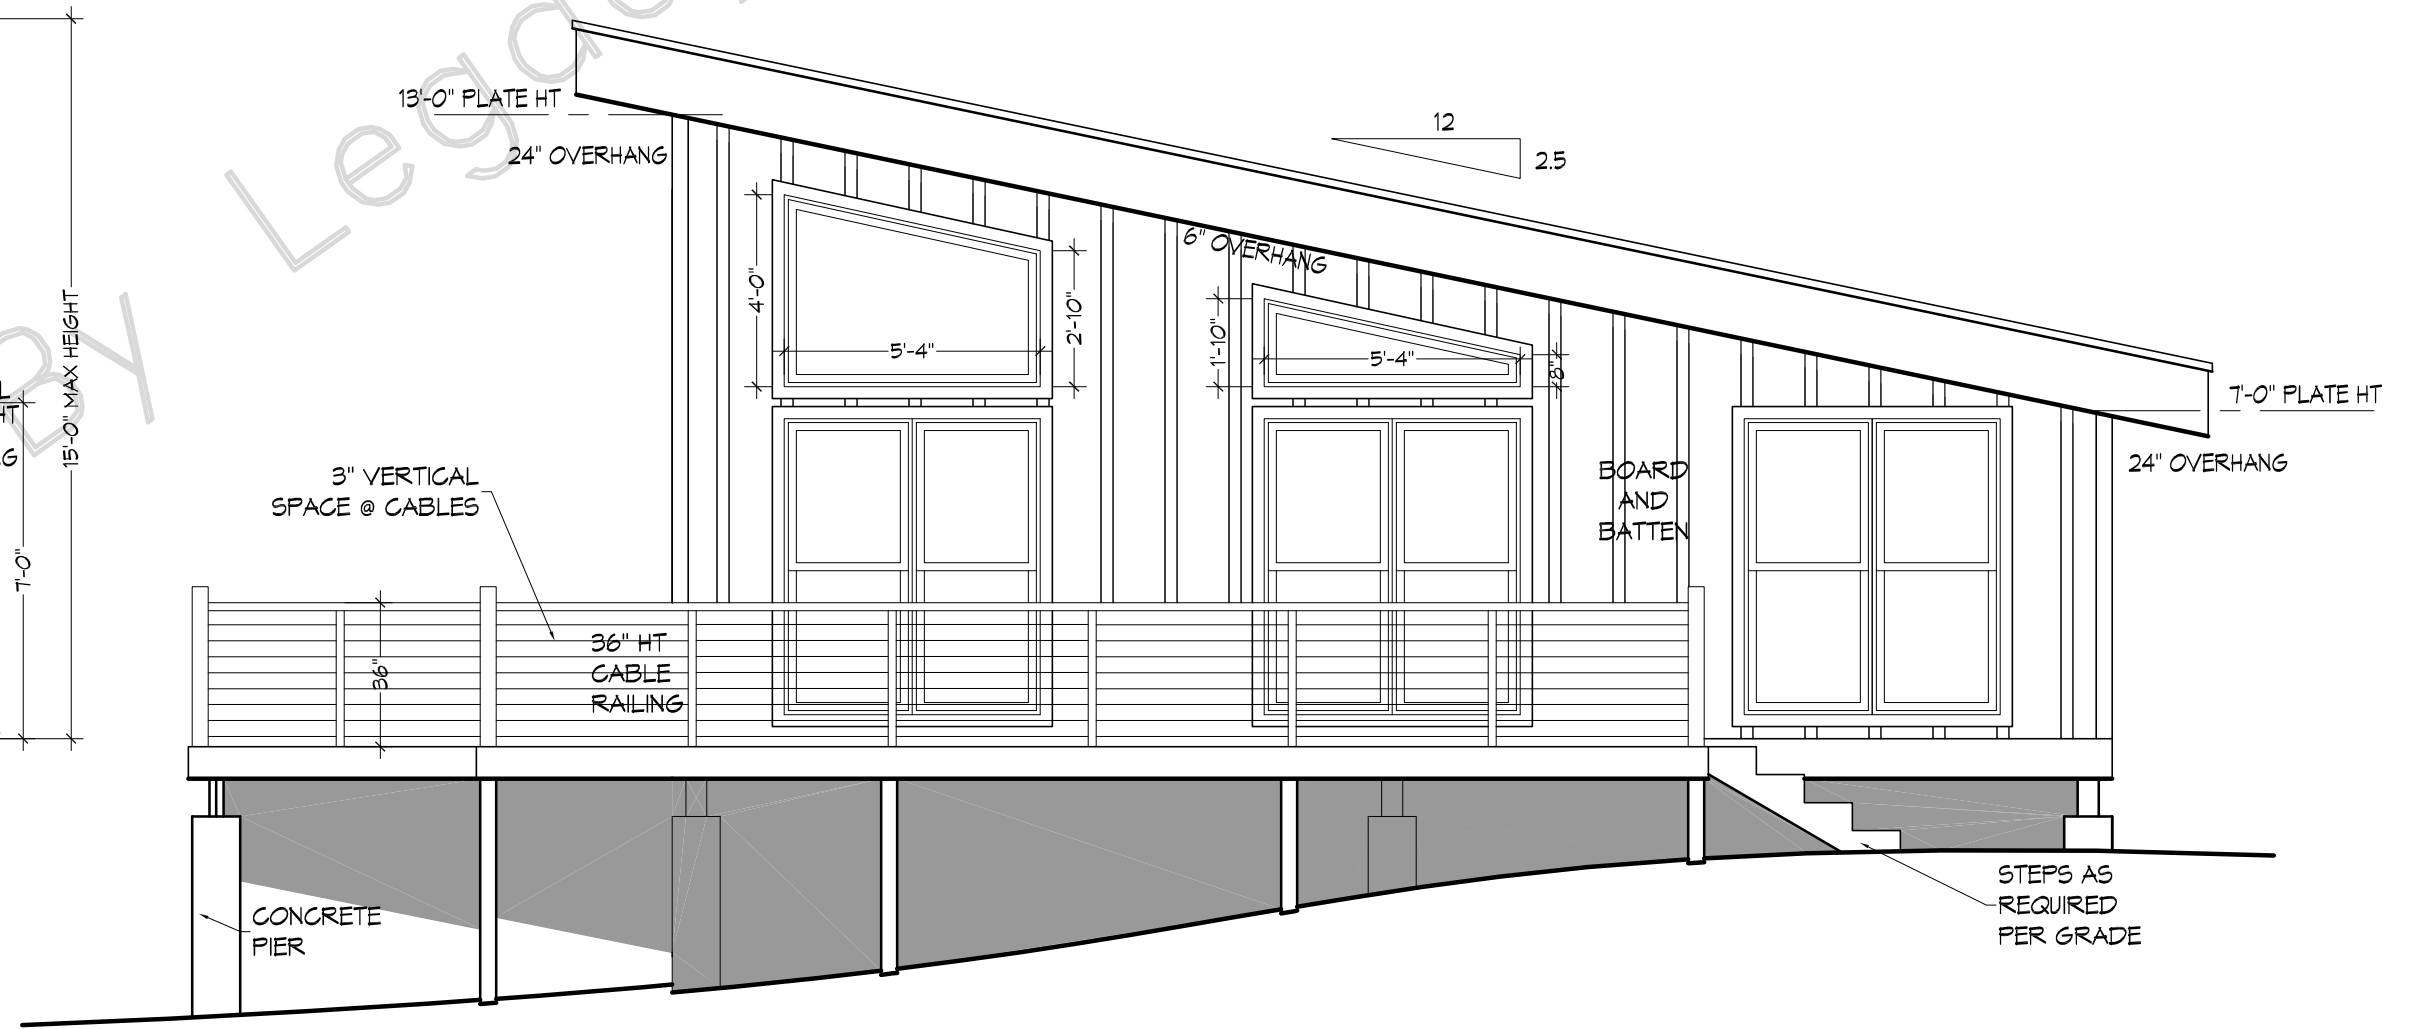

WEST SIDE ELEVATION  
SCALE: 1/4" = 1'-0"

FILE	T-3-20	SHEET #	3
DATE	T-3-20	DRAWN BY	STEVE V
SCALE	As Shown	PLAN NAME	SANTIAM RIVER CABIN
EOB		PLAN NO.	0750-230

Copyright by Legacy Home Plans LLC  
REPRODUCTION OF ANY PORTION OF THESE DRAWINGS FOR ANY PURPOSE IS STRICTLY PROHIBITED. THESE DRAWINGS ARE SOLD AS IS WITHOUT WARRANTY OF ANY KIND. THE USER ASSUMES ALL LIABILITY FOR ANY DAMAGE OR INJURY RESULTING FROM THE USE OF THESE DRAWINGS. ANY CHANGES OR MODIFICATIONS TO THESE DRAWINGS MUST BE APPROVED BY THE ARCHITECT. LOCAL VARIATIONS MAY APPLY. THE USER IS RESPONSIBLE FOR OBTAINING ALL NECESSARY PERMITS AND APPROVALS FROM THE LOCAL AUTHORITIES. ALL CONSTRUCTION SHALL BE IN ACCORDANCE WITH ALL APPLICABLE CODES AND REGULATIONS. AN ENGINEER IS REQUIRED FOR ALL CONSTRUCTION EXCEEDING THE FOOTPRINT OF THE ORIGINAL PLANS.

**Legacy HOME PLANS**  
PLANS YOU CAN BUILD YOUR LEGACY ON  
9690 SUMMER AVENUE - MEMPHIS, TENNESSEE (901)754-9874

MEMBER  
**AIBD**  
AMERICAN INSTITUTE OF BUILDING DESIGN