




SECTION OF CONFLICT BOX  
N.T.S. COURT YARD BLDG K 1 C-2

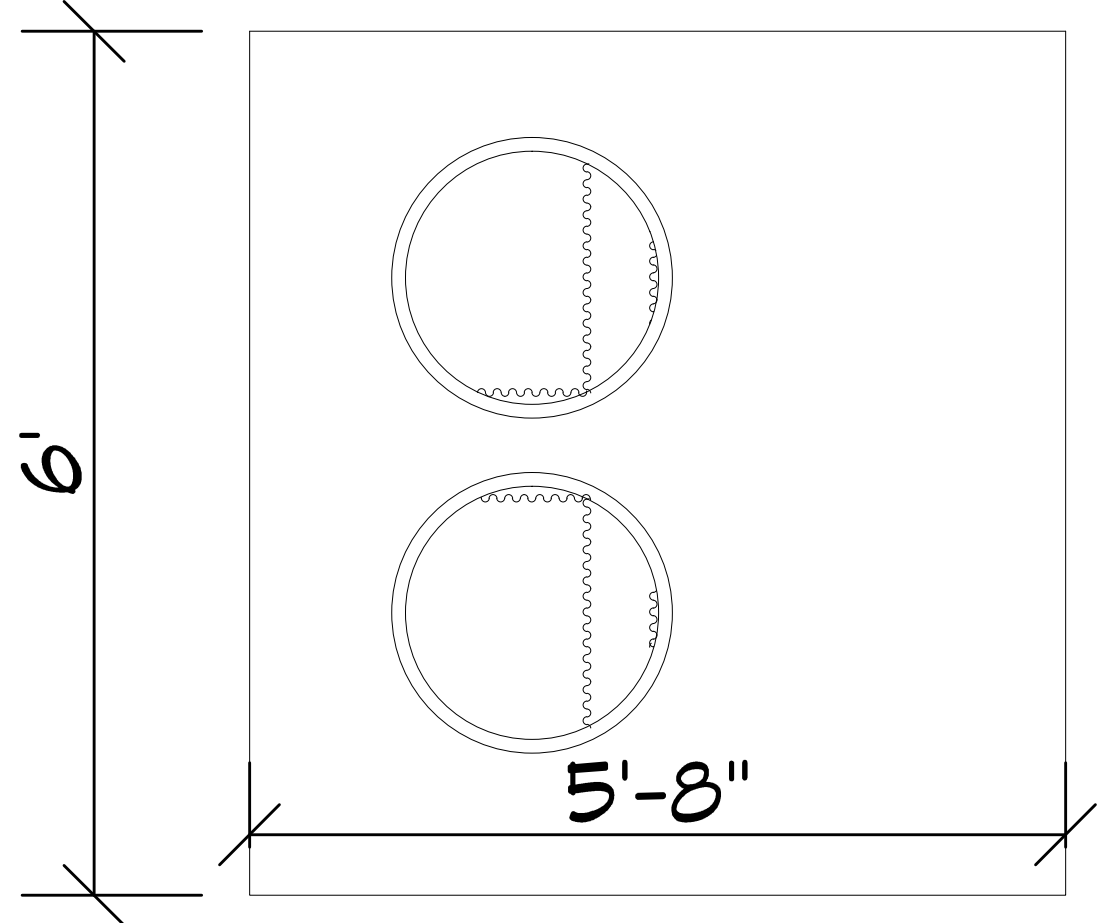


PLAN VIEW, TOP OF CONFLICT BOX  
N.T.S. COURT YARD BLDG K 2 C-2

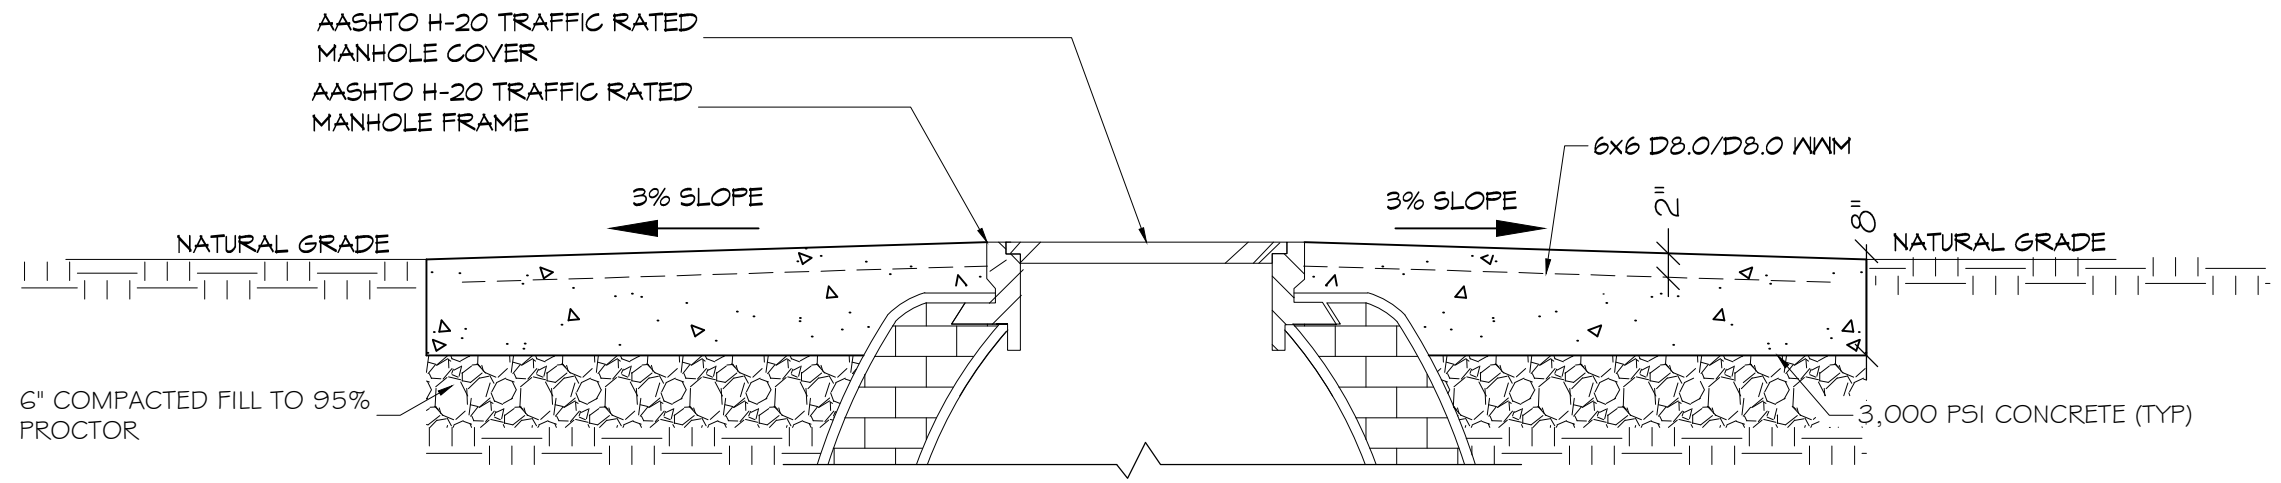

MH #12 PAD DETAIL 3A  
N.T.S. C-2

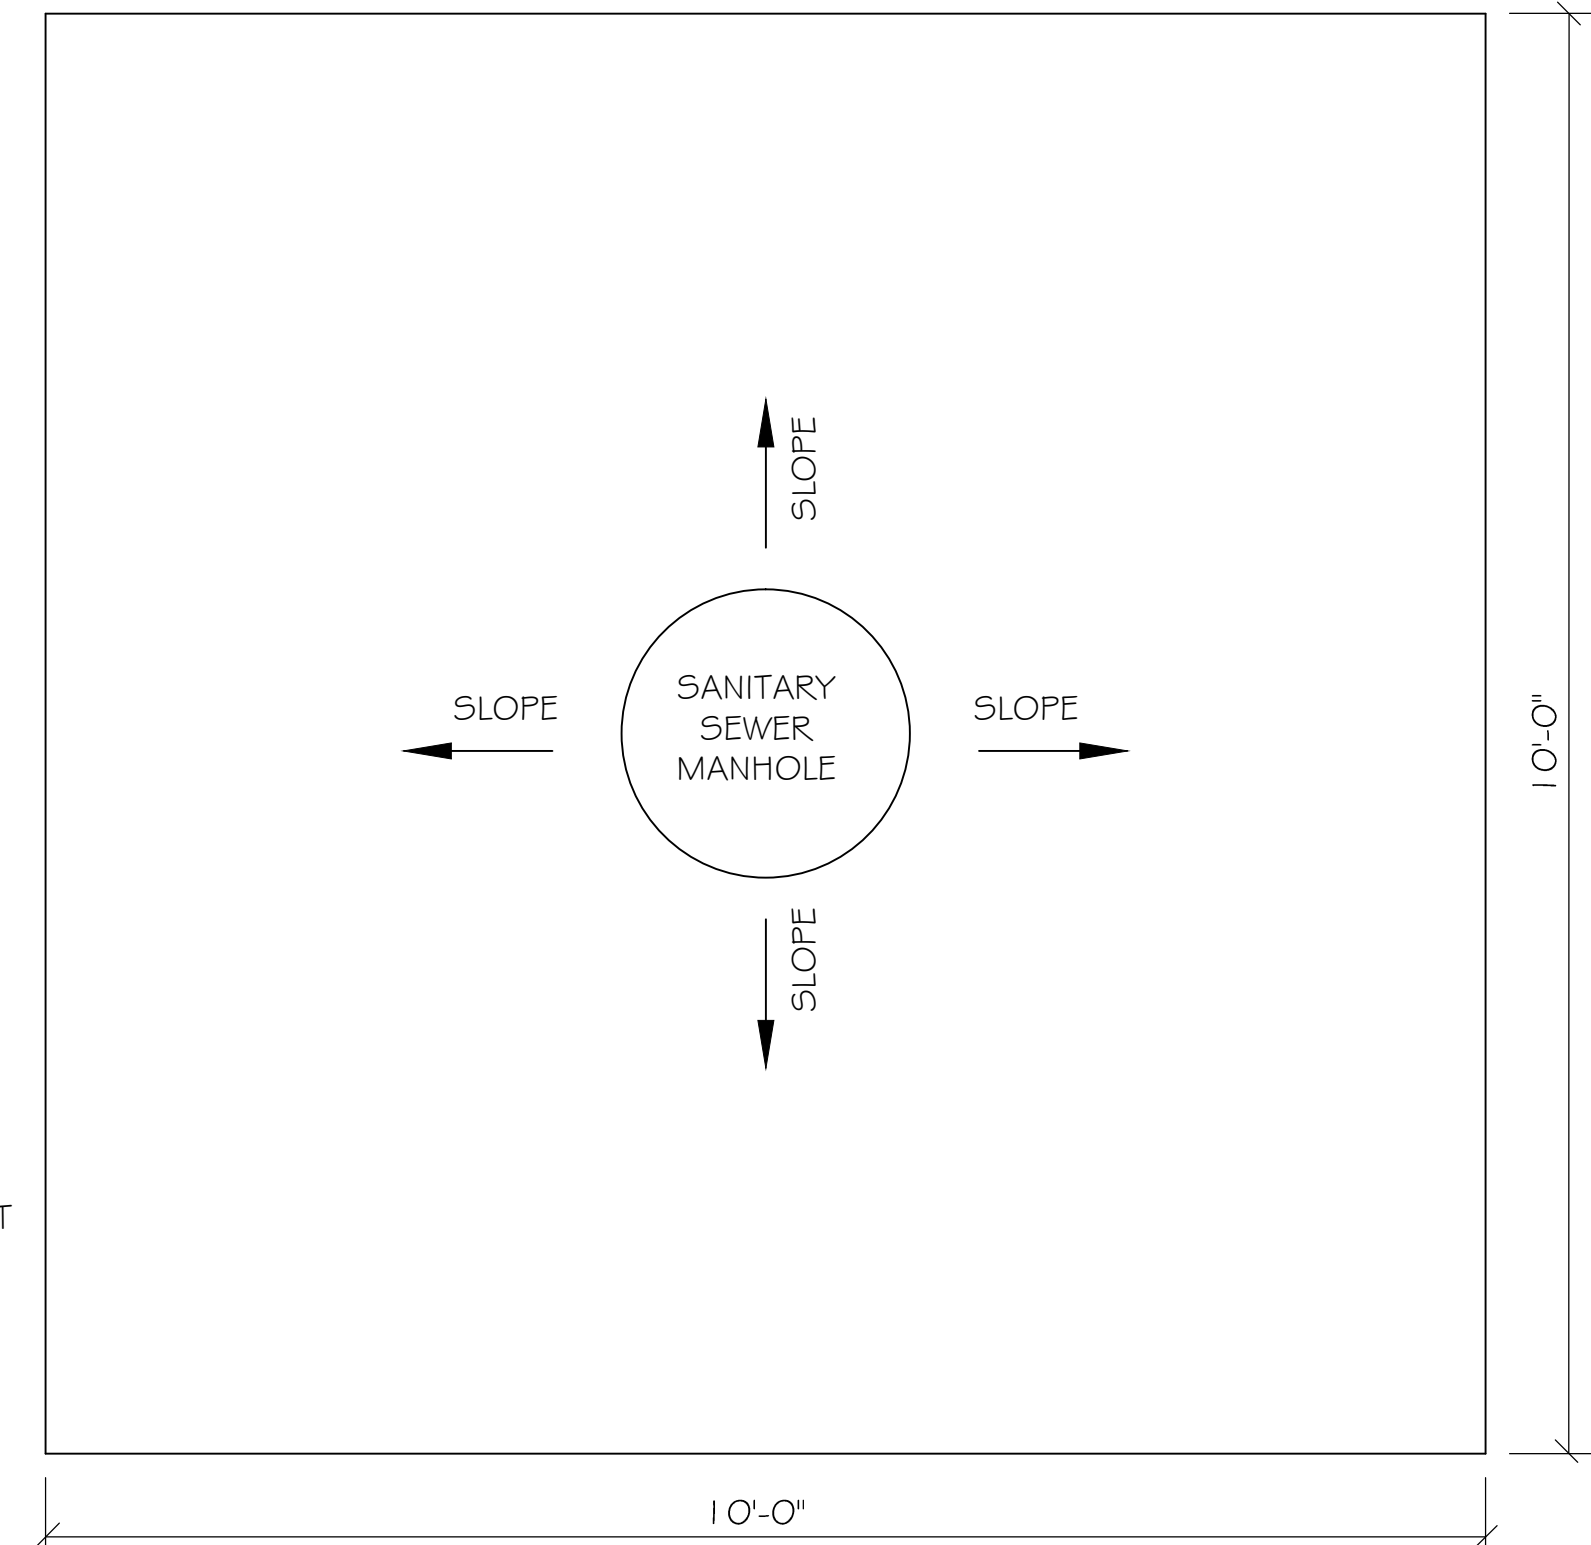


MANHOLE #12 PAD PLAN VIEW 3B  
N.T.S. C-2

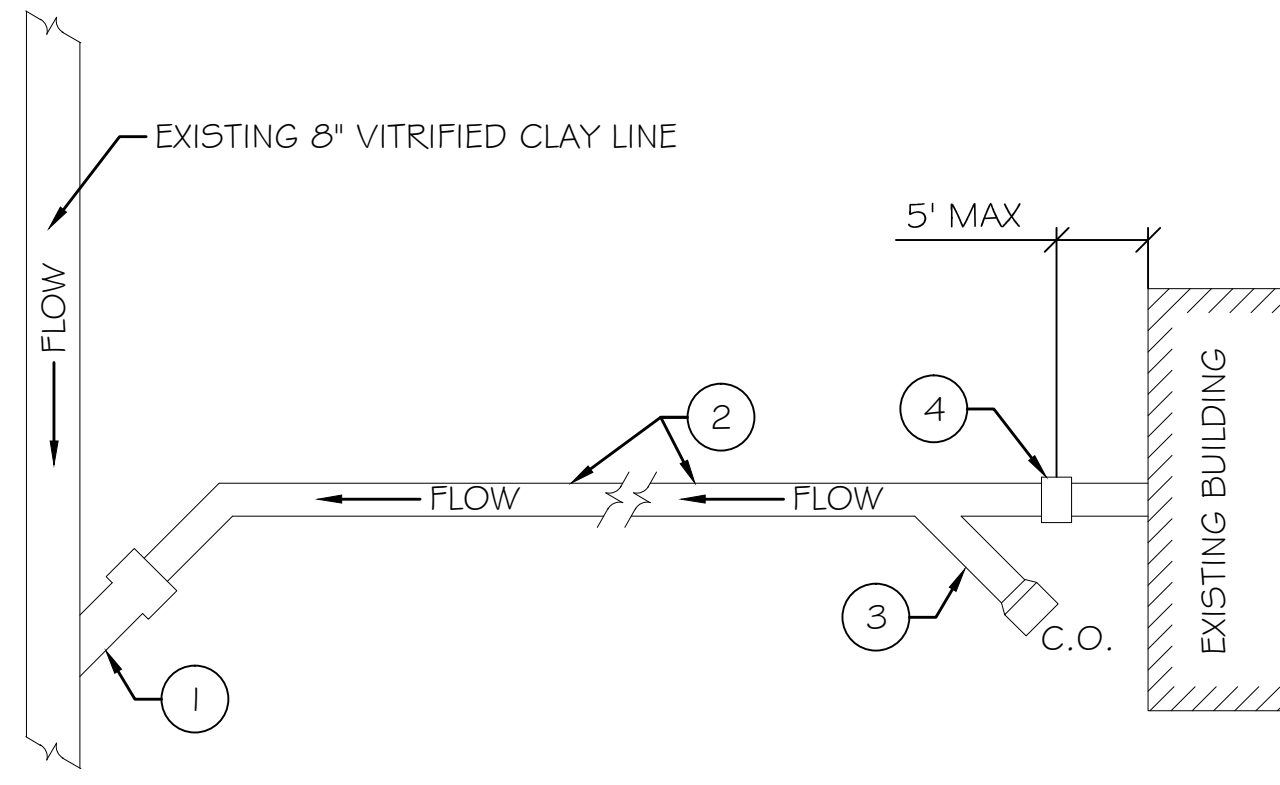



- SERVICE LATERAL NOTES**
- EVALUATE EXISTING CONNECTION / WYE. REPAIR, REPLACE (VITRIFIED CLAY, CAST IRON) OR PROVIDE NEW TAP SADDLE, FERNCO OR EQUAL.
  - PROVIDE NEW 4"Ø OR 6"Ø SDR26 PVC PIPE SERVICE LATERAL AS SHOWN ON PLAN. ALL LATERALS TYING INTO OTHER LATERALS SHALL BE CONNECTED WITH 45° WYE WHERE POSSIBLE.
  - EVALUATE EXISTING CLEANOUT. REPAIR OR PROVIDE NEW. PROVIDE CAST IRON CLEAN OUT BOX AT GRADE IF REQUIRED. SEE SPECS. IF NO CLEAN OUT EXISTS, PROVIDE NEW, SEE DETAIL AND SPECS.
  - EVALUATE CONNECTION / STUB-OUT TO EXISTING BUILDING. PROVIDE PROPER CONNECTION, FERNCO OR EQUAL.

TYP. SERVICE LATERAL SCHEMATIC 4  
N.T.S. C-2

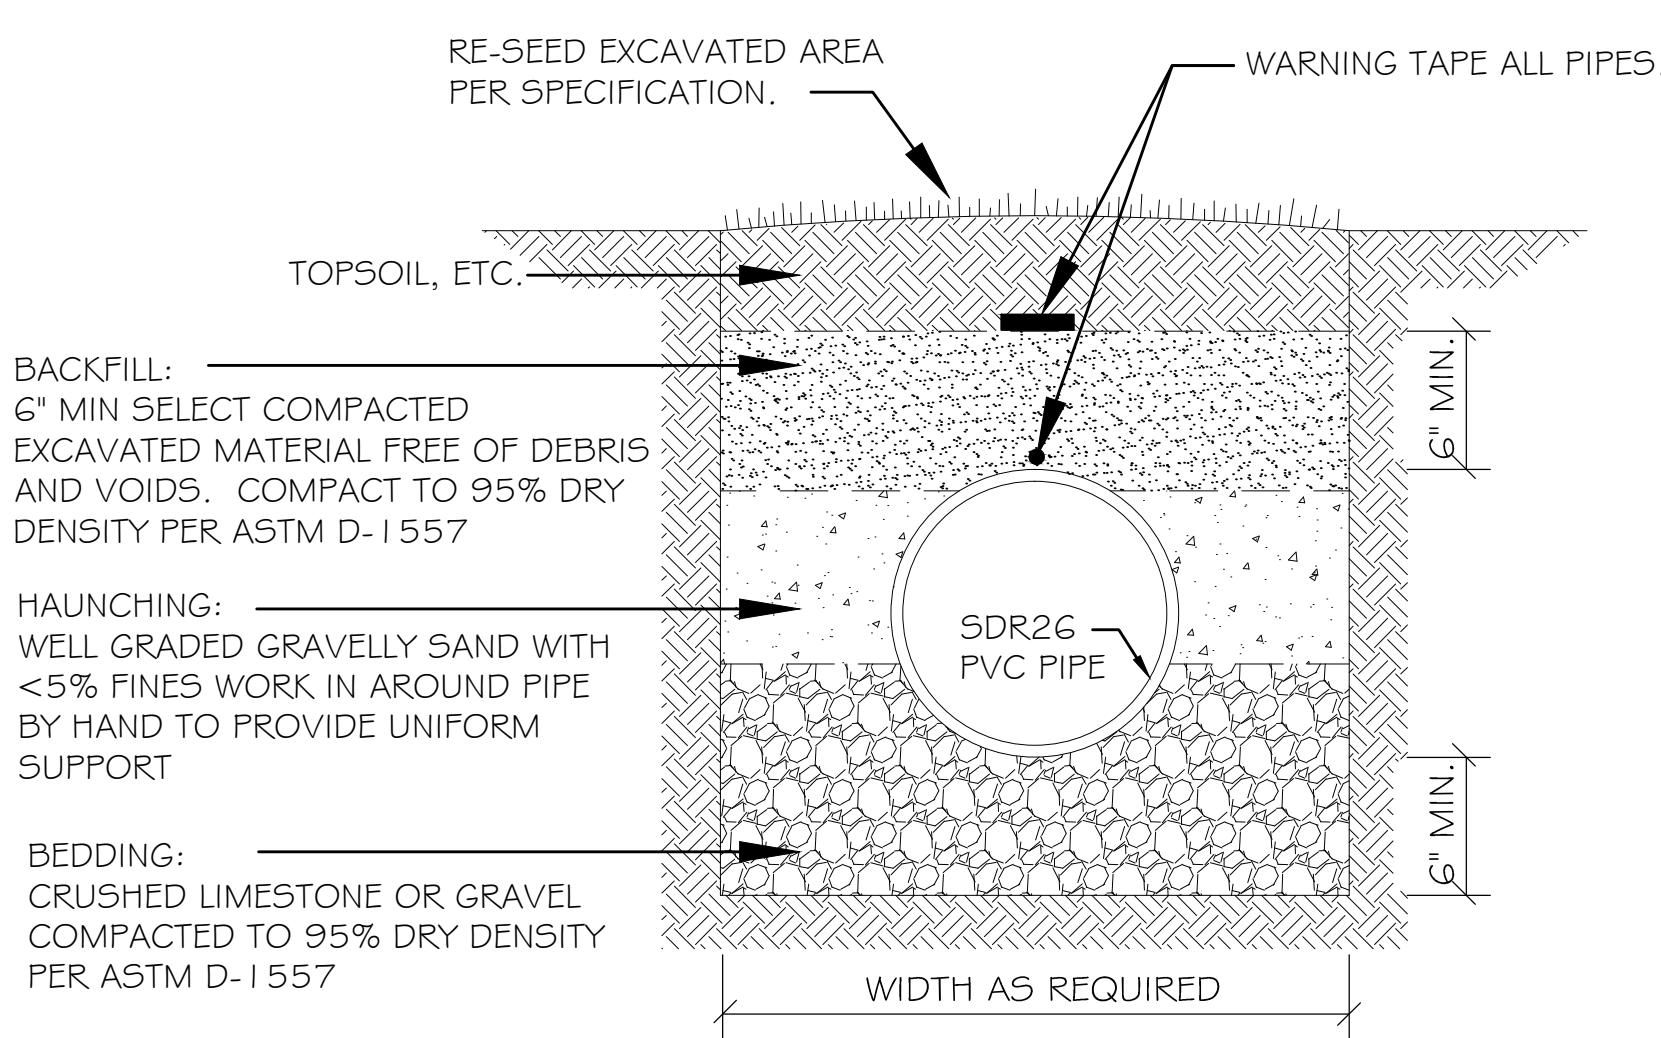


**NOTE:** CONTRACTOR SHALL PROVIDE SHEETING AND BRACING TO CONTROL THE WIDTH OF EXCAVATED TRENCH AND TO SAFEGUARD THE INTEGRITY OF THE SEWER TRENCH. CONTRACTOR SHALL PROVIDE SUFFICIENT SHEETING AND BRACING TO PROVIDE SAFE WORKING CONDITIONS FOR HIS WORKMEN.

SERVICE LATERAL SECTION 5  
N.T.S. C-2

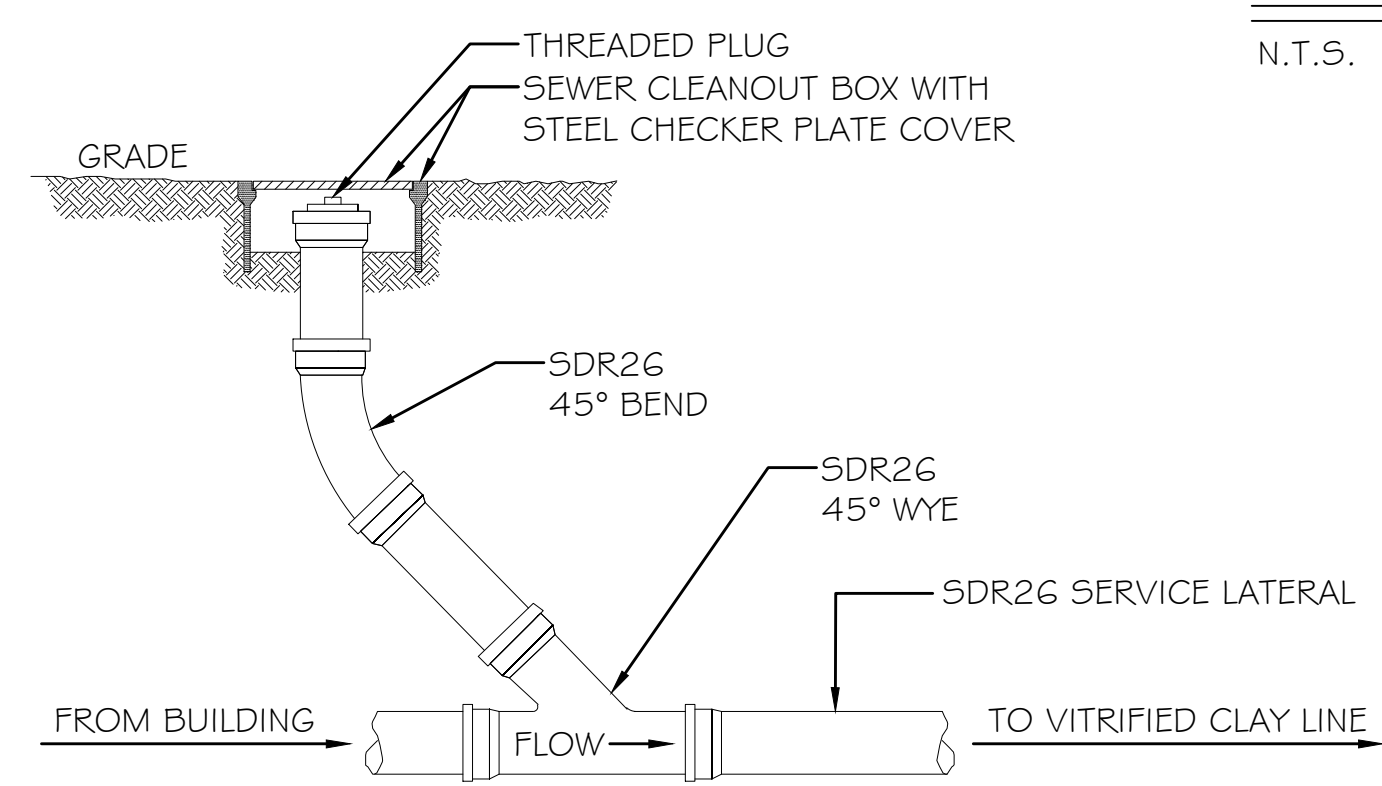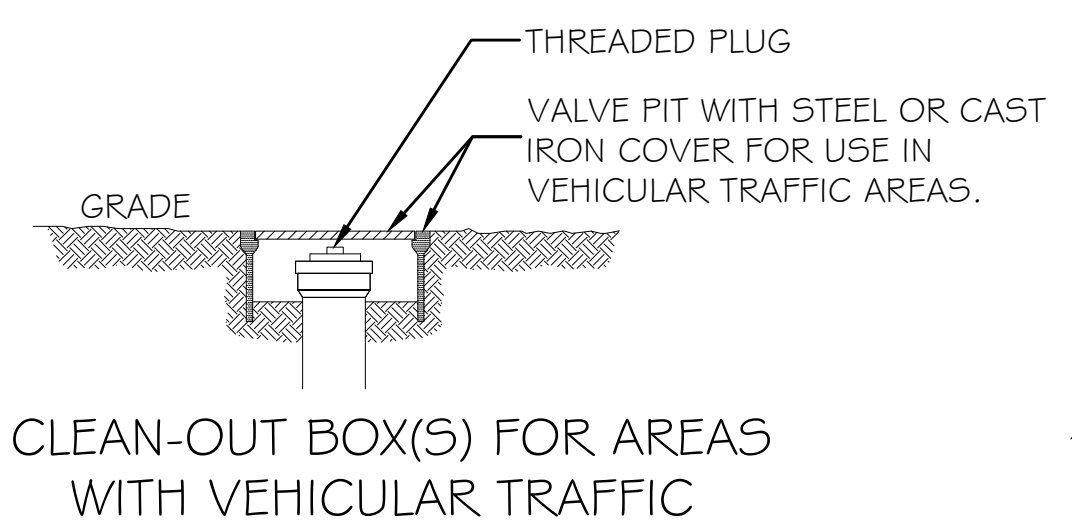

SEWER CLEANOUT DETAIL 6  
N.T.S. C-2

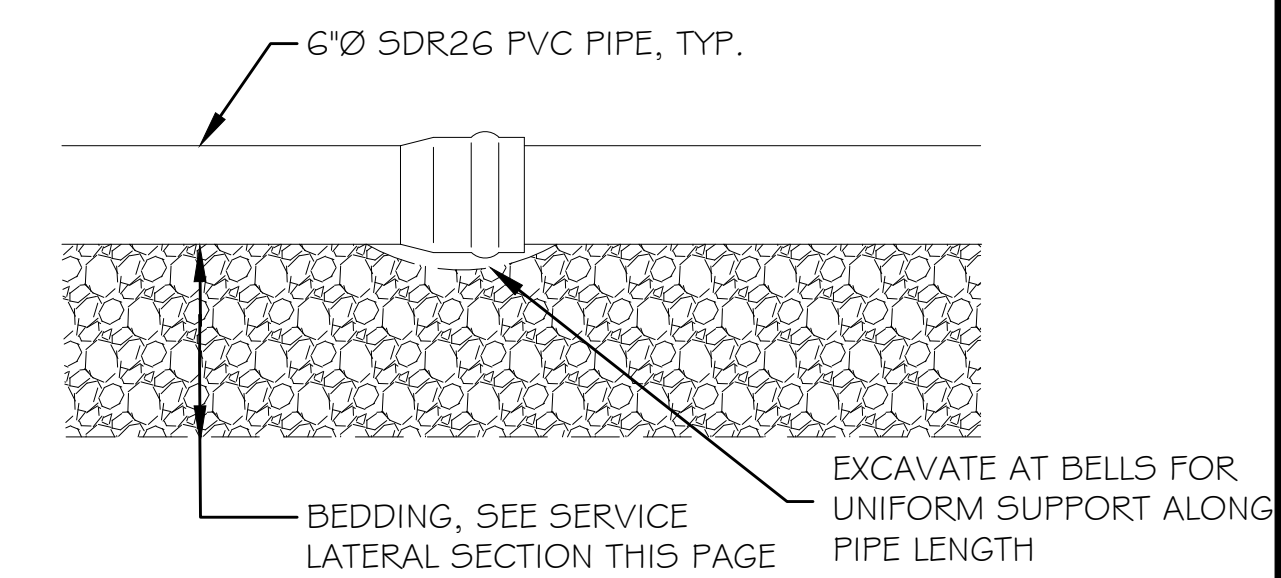

SERVICE LATERAL DETAIL 7  
N.T.S. C-2