


# TRACK LIGHTING REQUIREMENTS

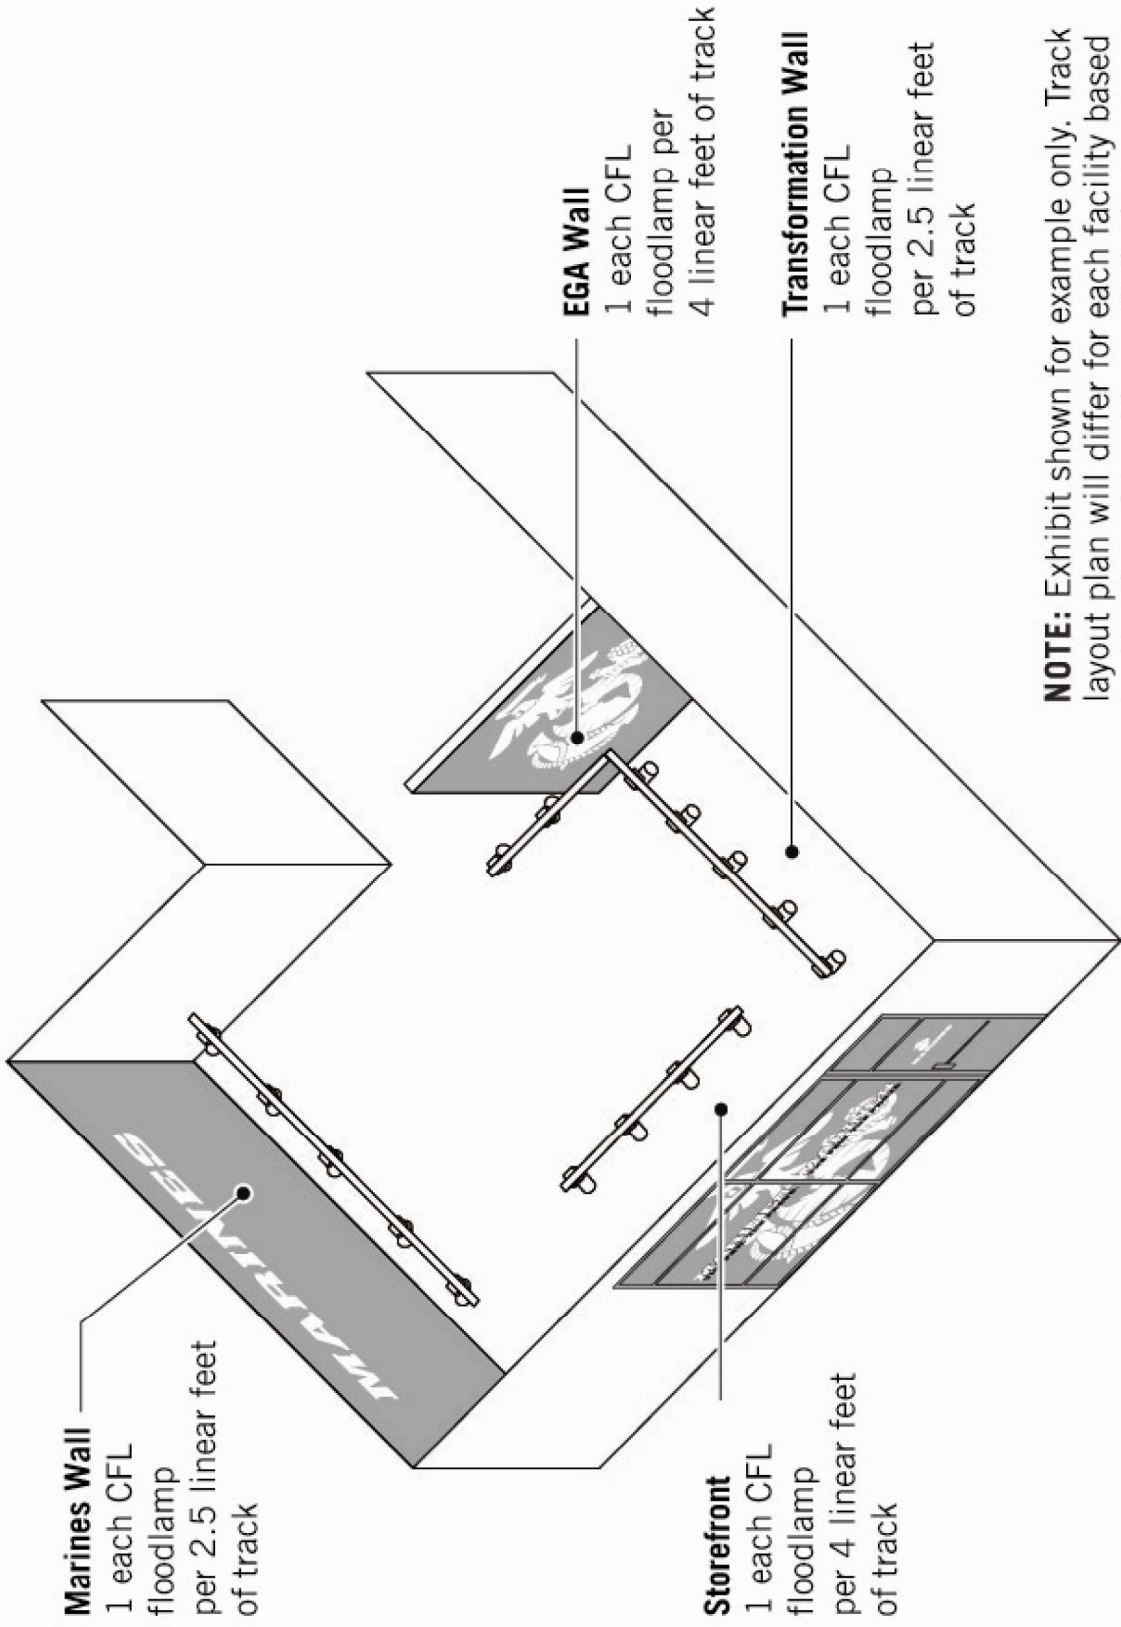

**Marines Wall**

1 each CFL floodlamp per 2.5 linear feet of track

**Storefront**

1 each CFL floodlamp per 4 linear feet of track

**EGA Wall**

1 each CFL floodlamp per 4 linear feet of track

**Transformation Wall**

1 each CFL floodlamp per 2.5 linear feet of track

**NOTE:** Exhibit shown for example only. Track layout plan will differ for each facility based on location of graphics and displays.