


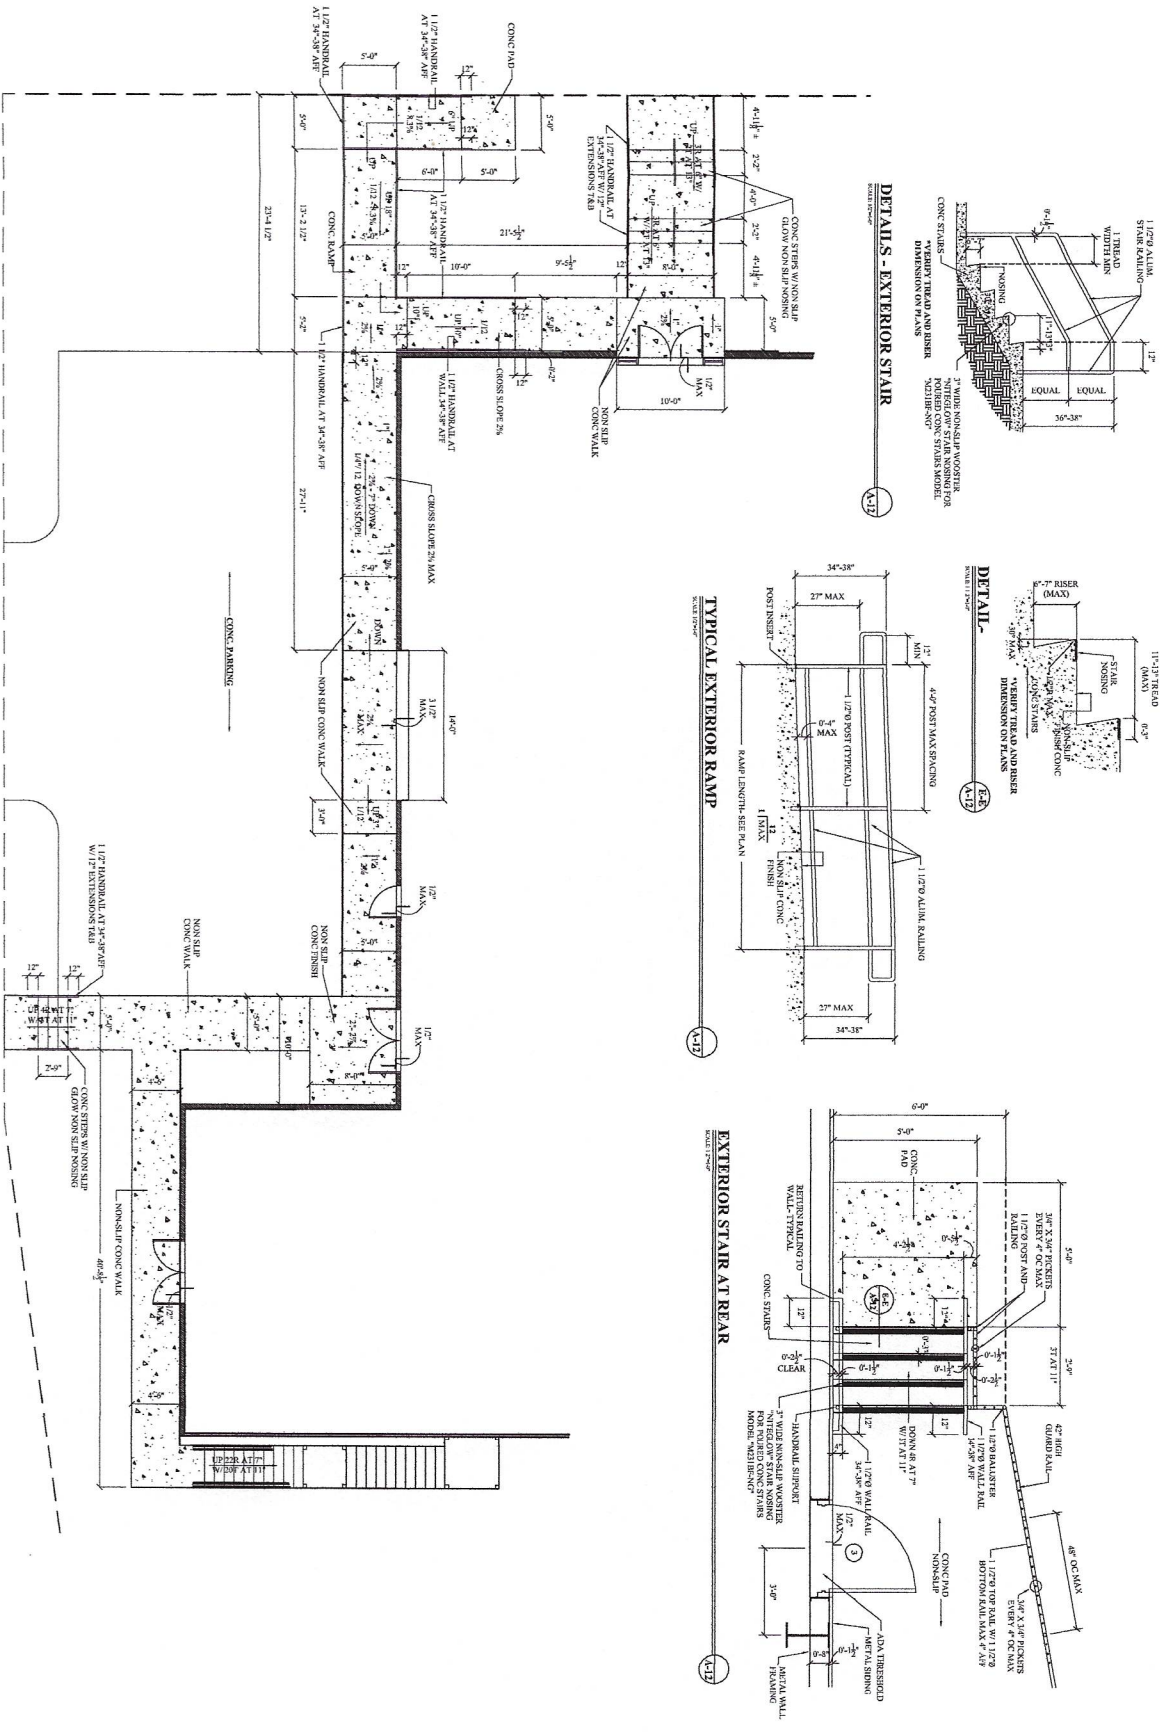

# EXTERIOR CONC RAMPS AND WALKS PLAN-

SCALE: 3/8" = 1'-0"



A-12



THESE DESIGN AND CONSTRUCTION DOCUMENTS AT THE SOLE PROPERTY OF THESE DOCUMENTS ON THE PART OF THE ARCHITECT AND NO REPRESENTATION OR ALLOWED. NO USE OF THESE DRAWINGS WITHOUT THE WRITTEN EXPRESSED PERMISSION OF JOSEPH F. SCHNEIDER, JR. ARCHITECT IS ALLOWED.

DRAWN	H. SCHNEIDER
CHECKED	J. SCHNEIDER
DATE	
SCALE	
AS NOTED	
JOB NO.	
SHEET	A-12
OF	SHEETS

**JOSEPH F. SCHNEIDER JR., AIA**  
**ARCHITECT**  
 LA #4206 MS #3020 TX #24294 FL #AR95908  
 105 EVANGELINE DRIVE, SLIDELL, LOUISIANA 70460  
 (985) 847-0714 jfsarchitect@charter.net

**NEW FACILITY FOR NEW ORLEANS**  
**FIRE FIGHTERS ASSOCIATION - IAFF 632**  
**GENERAL OFFICES AND MULTI-PURPOSE AREA**  
 5710 GENERAL HAIG STREET  
 NEW ORLEANS, LOUISIANA 70124

REVISIONS	BY