
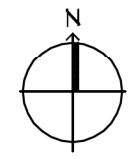


FILE NAME: \\dammon\5103 - Dammon\5103 - New Orleans Terminal CO. R.R. - 5103 - Pre and Post Development - C101.dwg - Date: 03/25/2021 - Time: 10:48:11 AM - User: bdammon

ARGONNE ST. SIDE

Note:  
Improvements may not be to scale for clarity.  
The dimensions shown prevail over scale.


**PRE DEVELOPMENT**  
SCALE: 1" = 20'-0"

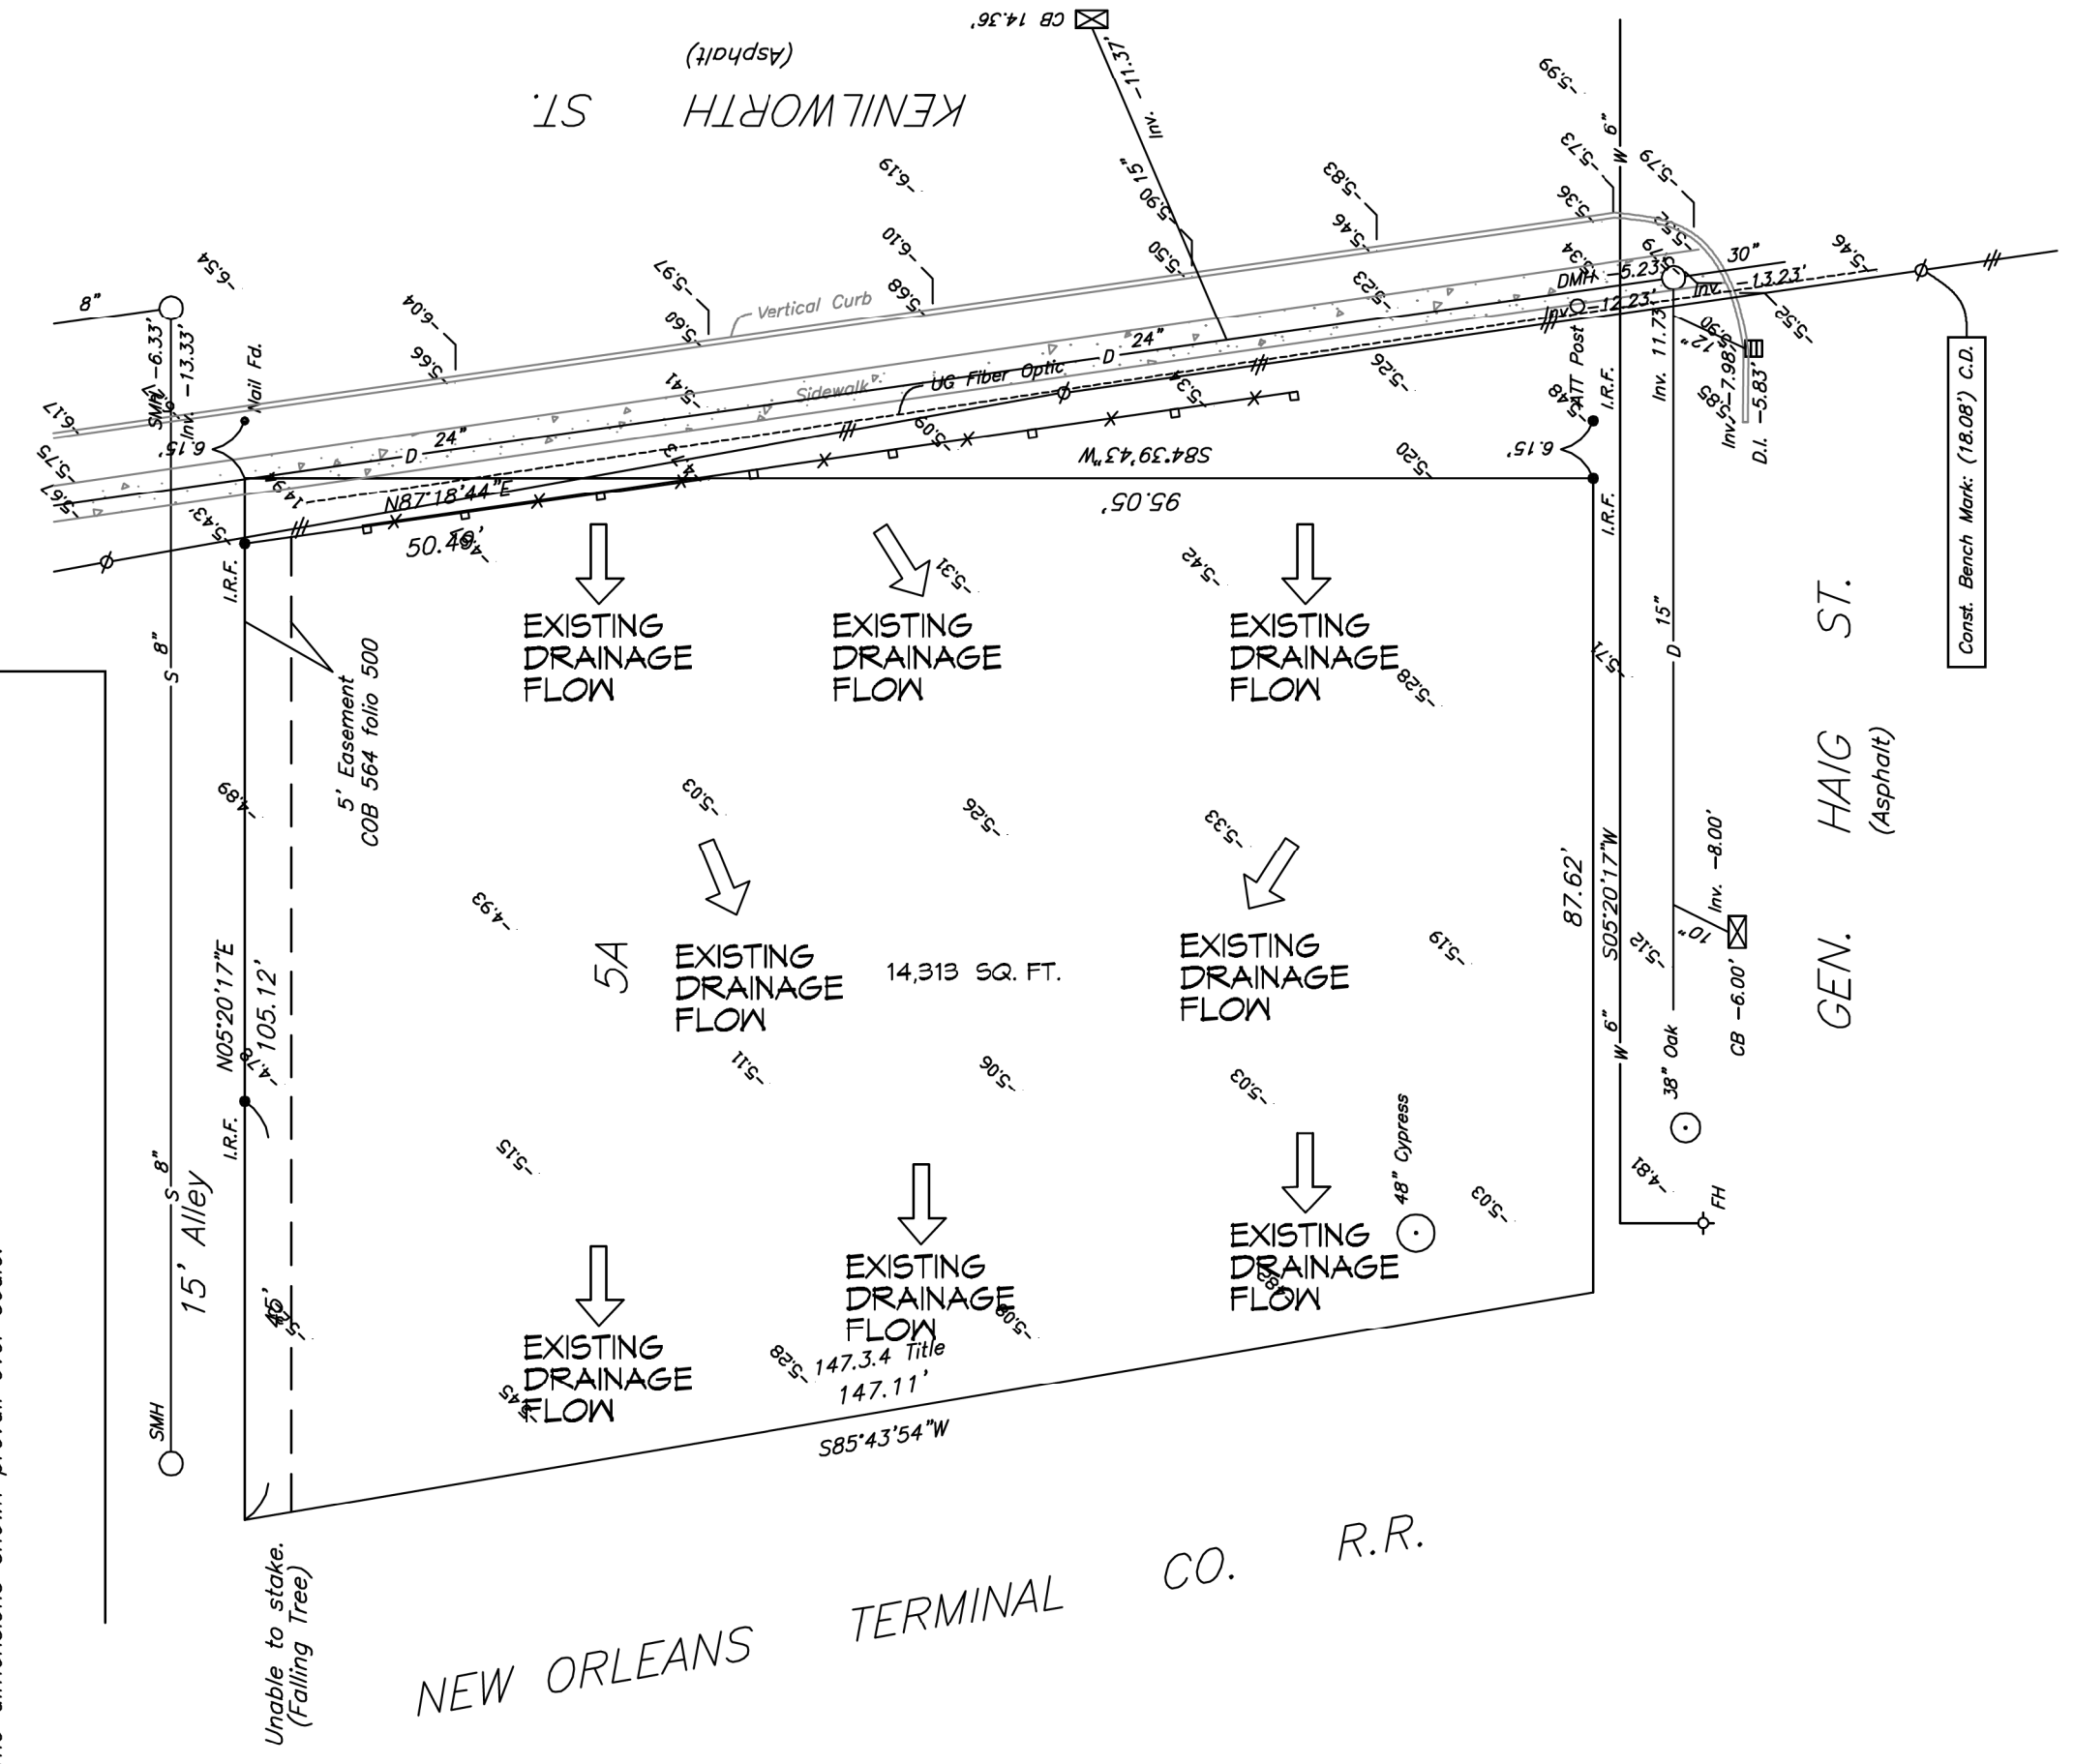


**PRE & POST WATER FLOW**

↑ PRE DEVELOPMENT DRAINAGE FLOW

↓ POST DEVELOPMENT DRAINAGE FLOW

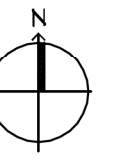

**POST DEVELOPMENT**  
SCALE: 1" = 20'-0"

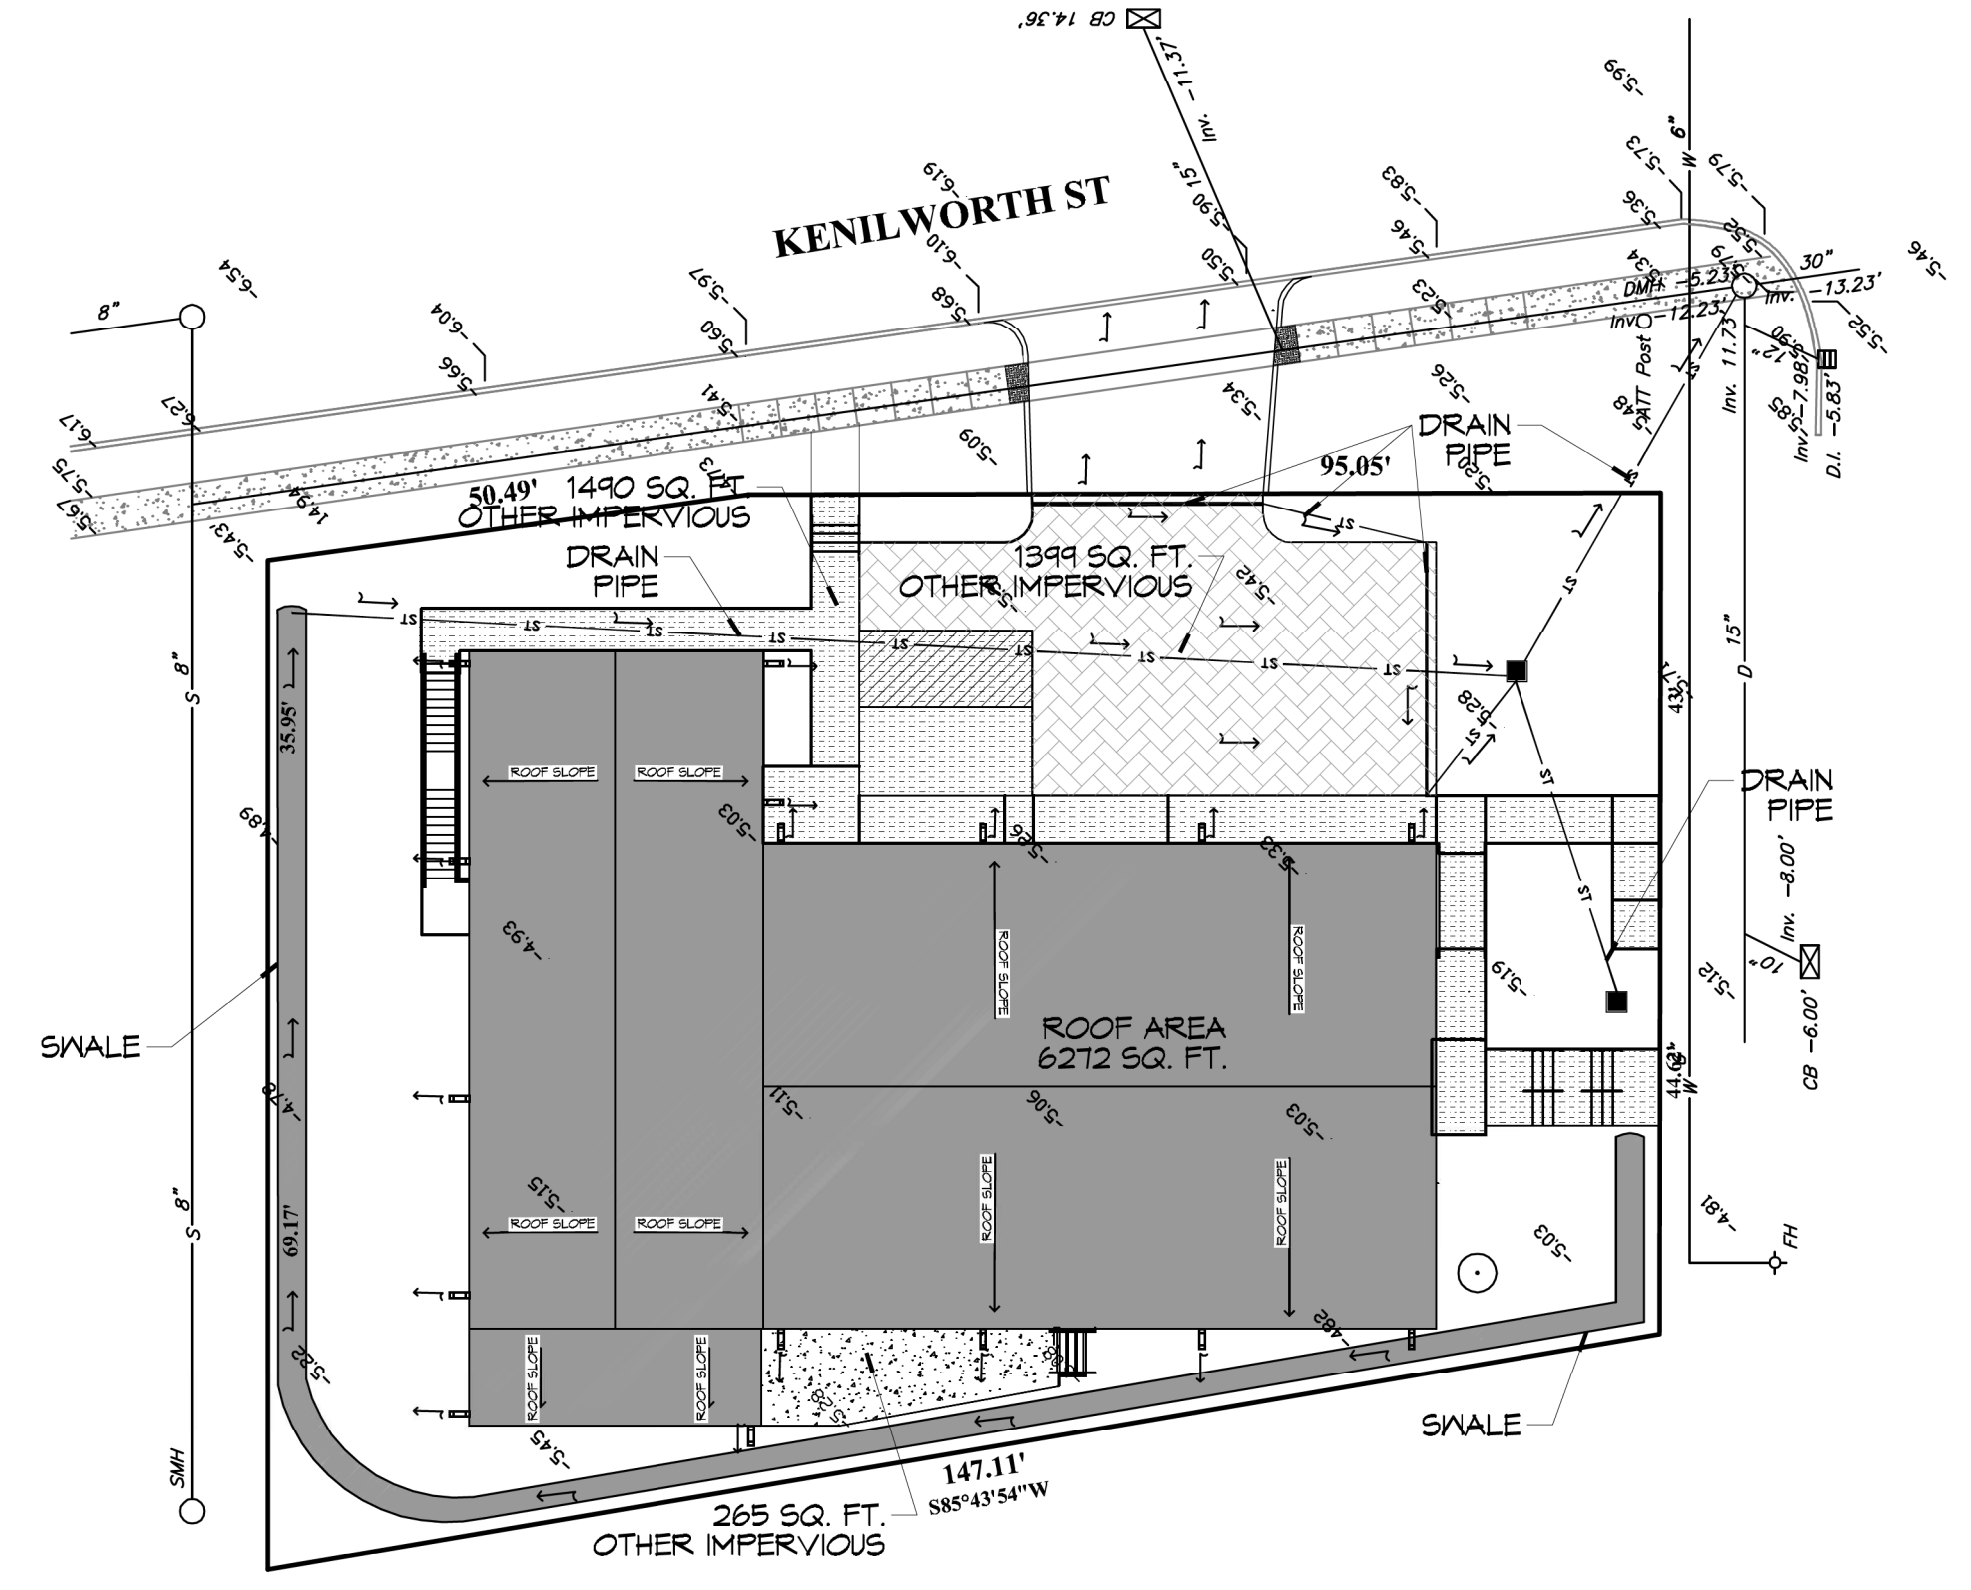

**DAMMON**  
ENGINEERING, INC.  
LOUISIANA & MISSISSIPPI

www.dammonengineering.com  
554 Old Spanish Trail  
Bossier City, LA 70086  
PH: 985.649.3533

Chief Engineer: Brian Match, PE

#	DESCRIPTION	REVISIONS	DATE



**NEW ORLEANS ASSOCIATION OF FIREFIGHTERS**

NEW FACILITY

5110 GENERAL HAIG STREET  
NEW ORLEANS, LA 70124

JOB No: 2493 | DATE: 3/25/2021  
DRAWN BY: CKD | CHECKED BY: JMS

SHEET TITLE:  
**PRE AND POST DEVELOPMENT**

DRAWING NUMBER:  
**C101**

SHEET No: 1 of 1