




**NOTE:** ALWAYS PLANT EQUAL TO OR 1" - 2" ABOVE GROUND.

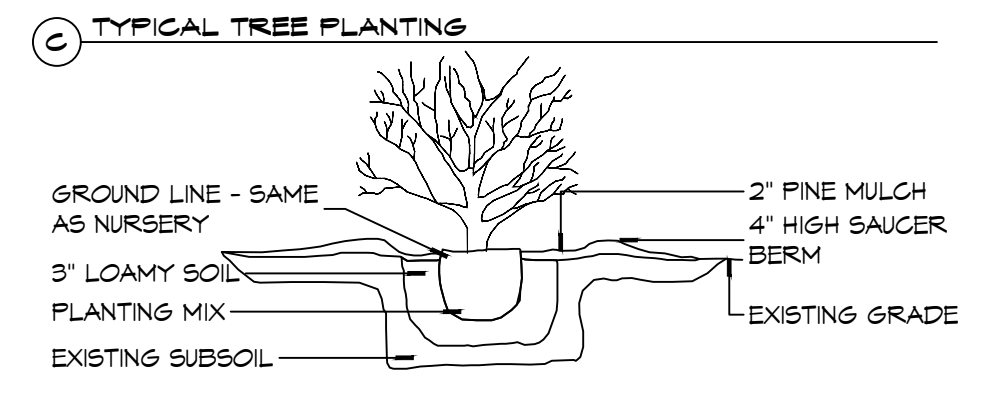


**NOTE:** ALL TREES & SHRUBS TO BE MULCHED W/3" DEPTH, ALL OTHER AREAS TO BE COVERED IN LIVE GROUND COVER OR SOD.

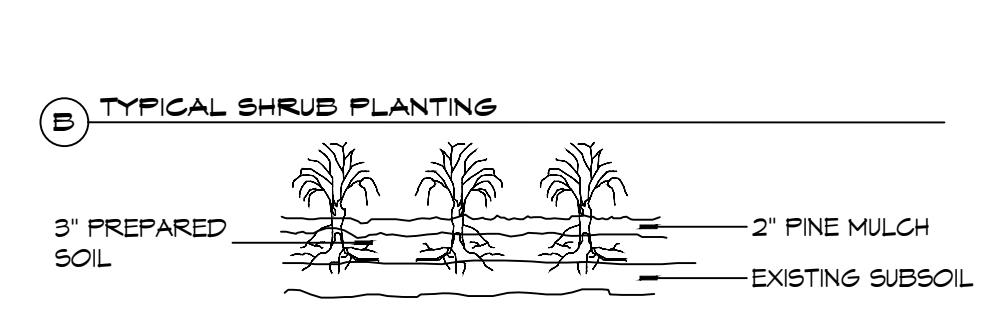

**2 DETAILS**  
SCALE: NTS

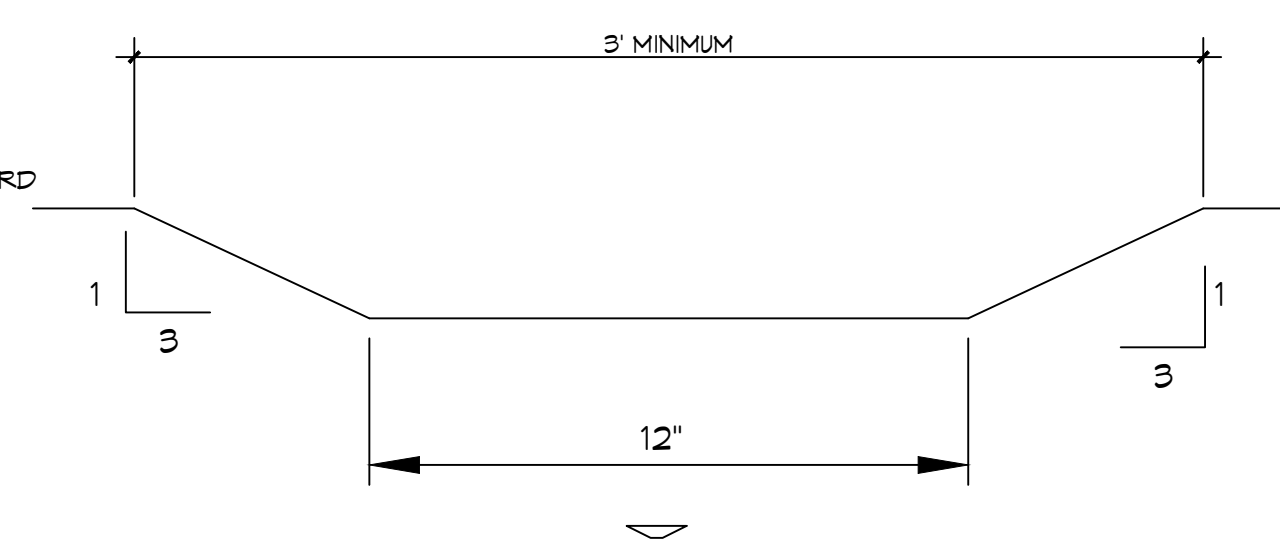

**3 TYPICAL SWALE DETAIL**  
SCALE: NTS

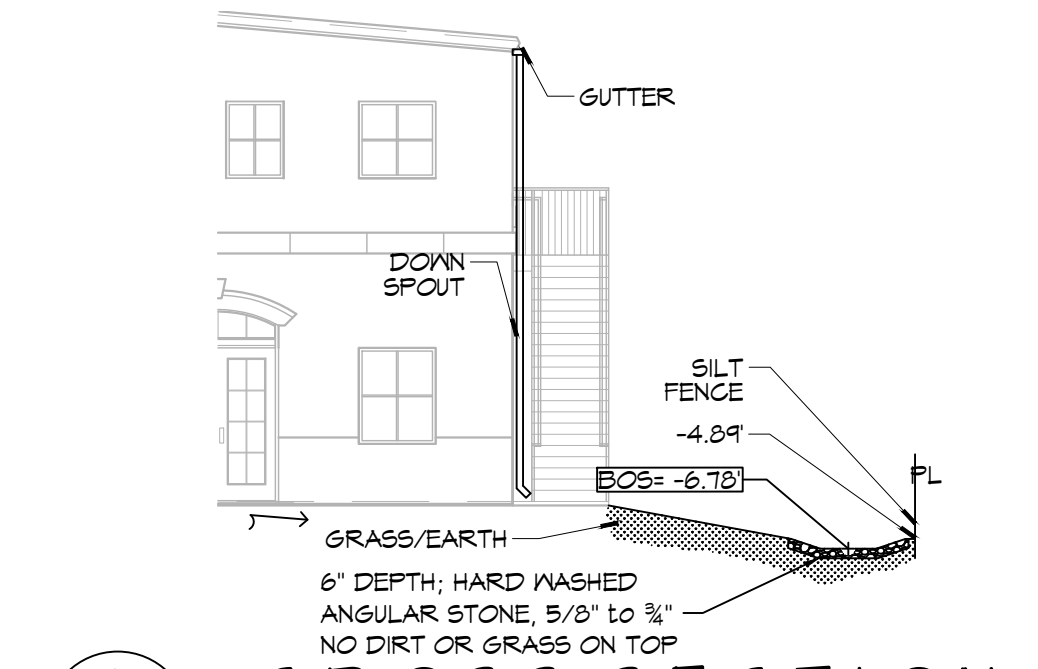

**A CROSS SECTION**  
SCALE: 1"=10'-0"

**LANDSCAPING NOTES**

- ALL LANDSCAPING SHALL BE INSTALLED BY A LANDSCAPING COMPANY LICENSED IN THE STATE OF LOUISIANA.
- CONTACT LOCAL UNDERGROUND UTILITY SERVICES FOR UTILITY LOCATION AND IDENTIFICATION, PRIOR TO COMMENCING WORK.
- PERFORM EXCAVATIONS IN THE VICINITY OF UNDERGROUND UTILITIES WITH CARE AND BY HAND, IF NECESSARY. THE CONTRACTOR BEARS FULL RESPONSIBILITY FOR THIS WORK AND DISRUPTION OR DAMAGE TO UTILITIES AND SHALL BE IMMEDIATELY REPAIRED AND AT NO EXPENSE TO THE OWNER.
- ITEMS ENCOUNTERED BELOW GRADE AND NOT SHOWN ON THE DRAWINGS SHALL BE BROUGHT TO THE ATTENTION OF THE CONTRACTOR.
- CONTACT THE LOCAL UNDERGROUND SERVICE UPDATE FOR UTILITY LOCATION AND IDENTIFICATION PRIOR TO DEMOLITION.
- DESIGNING PLANTING AREAS, ESPECIALLY THOSE BY PASSING TREATMENT SYSTEMS, TO ENCOURAGE INFILTRATION TO THE DEGREE POSSIBLE.
- IN ORDER TO ENCOURAGE INFILTRATION OF STORMWATER AND TO MINIMIZE THE MIGRATION OF SEDIMENTS, THE FINISHED GRADE FOR ALL LANDSCAPING AREAS SHALL BE SET 3/8" AMP, QUOT; MINIMUM BELOW SURROUNDING HARDSCAPE CONTAINMENTS (CURBING, SIDEWALKS, FOUNDATIONS ETC.). THIS STANDARD MAY BE WAIVED IF NECESSARY TO PROMOTE THE PRESERVATION OF TREES SHOWN AS SUCH.

**LEGEND**

- DD BLANCHARD MAGNOLIA  
ALL CLASS 'A' TREES, AT THE TIME OF PLANTING, SHALL HAVE A MINIMUM CALIPER OF THREE INCH (3") 10'-12' TALL WITH A MINIMUM FORK HEIGHT OF 5'.  
COMMON NAME: SOUTHERN MAGNOLIA  
LATIN NAME: MAGNOLIA GRANDIFLORA
- AZALEA  
SHRUB; A RELATIVELY LOW-GROWING BUSHY PLANT, USUALLY WITH WOODY STEMS. FOR THE PURPOSE OF THIS DEFINITION, GROUND COVER, TREES AND ANNUALS ARE NOT CONSIDERED SHRUBS. ALL SHRUBS, AT THE TIME OF PLANTING, SHALL HAVE A MINIMUM HEIGHT OF TWO (2) FEET.
- DRIFT ROSE  
SHRUB; A RELATIVELY LOW-GROWING BUSHY PLANT, USUALLY WITH WOODY STEMS. FOR THE PURPOSE OF THIS DEFINITION, GROUND COVER, TREES AND ANNUALS ARE NOT CONSIDERED SHRUBS. SHALL HIDE BACKFLOW PREVENTER.
- AFRICAN IRIS  
SHRUB; A RELATIVELY LOW-GROWING BUSHY PLANT. FOR THE PURPOSE OF THIS DEFINITION, GROUND COVER, TREES AND ANNUALS ARE NOT CONSIDERED SHRUBS.
- GRASS
- PINE MULCH

**HARD & GREEN SPACE**

EXISTING AREA = 14,319 SQ. FT.  
BUILDING AREA = 6,017 SQ. FT.  
PERMEABLE PAVING AREA = 1,415 SQ. FT.  
SIDEWALKS & HANDICAP AREA = 1,065 SQ. FT.  
GREEN AREA = 5,816 SQ. FT.  
TOTAL AREA = 14,319.00 SQ. FT.

**LICENSED LANDSCAPER**

BILL BROWN JR.  
LUXURY LANDSCAPE SERVICES 905-TT4-5211  
HORT. #2971  
THIS LICENSED CONTRACTOR SHALL INSTALL ALL LANDSCAPING MATERIALS AS SHOWN ON THIS DRAWING.

**1 LANDSCAPING PLAN**  
SCALE: 1"=10'-0"

**DAMMON ENGINEERING, INC.**  
LOUISIANA & MISSISSIPPI  
www.dammonengineering.com  
info@dammonengineering.com  
PH: 985.449.5832  
Chief Engineer: Brian Mistich, PE  
554 Old Spanish Trail  
Slidell, LA 70688

#	DESCRIPTION	DATE

SEAL:

**NEW ORLEANS ASSOCIATION OF FIREFIGHTERS**  
NEW FACILITY  
5710 GENERAL HAIG STREET  
NEW ORLEANS, LA 70124  
JOB No: 2493 DATE: 06/30/2021  
DRAWN BY: BB JR  
CHECKED BY: C&D

SHEET TITLE: LANDSCAPING PLAN  
DRAWING NUMBER: **L100**  
SHEET No: 1 of 1