


#1/0 QUADRUPLEX ALUMINUM

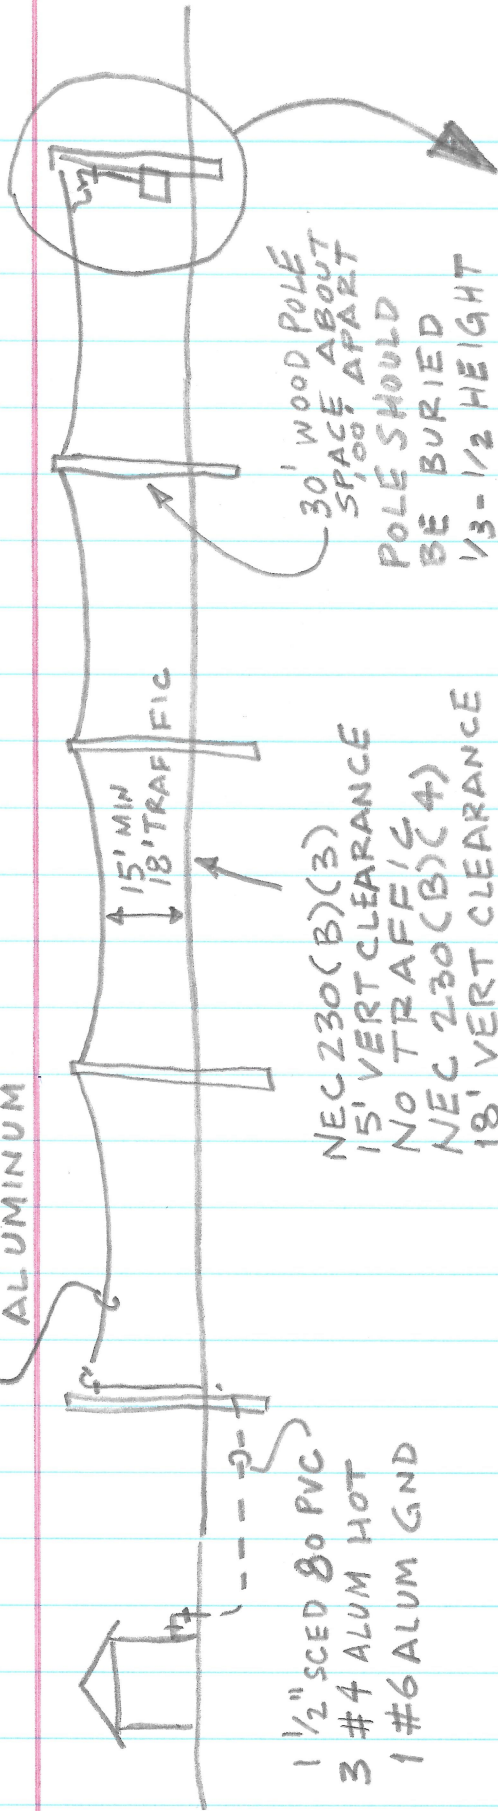


1 1/2" SCED 80 PVC
 3 #4 ALUM HOT
 1 #6 ALUM GND

NEC 230(B)(3)
 15' VERT CLEARANCE
 NO TRAFFIC (4)
 NEC 230(B)(4)
 18' VERT CLEARANCE
 TRUCK TRAFFIC

30' WOOD POLE
 SPACE ABOUT
 100' APART
 POLE SHOULD
 BE BURIED
 1/3 - 1/2 HEIGHT

#1/0 QUADRUPLEX ALUMINUM

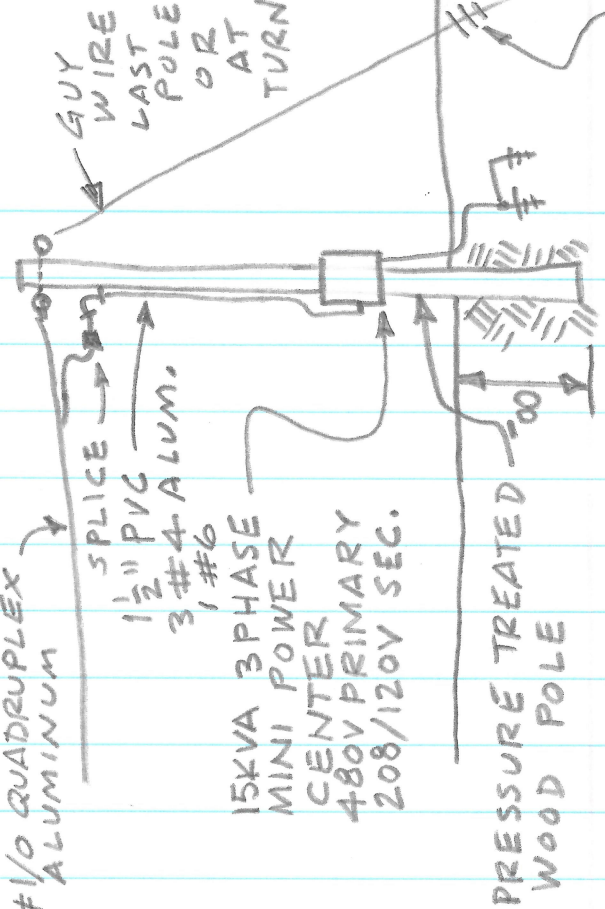

SWAMP ANCHOR

DETAIL

TANGAPAHOA LAND FILL