
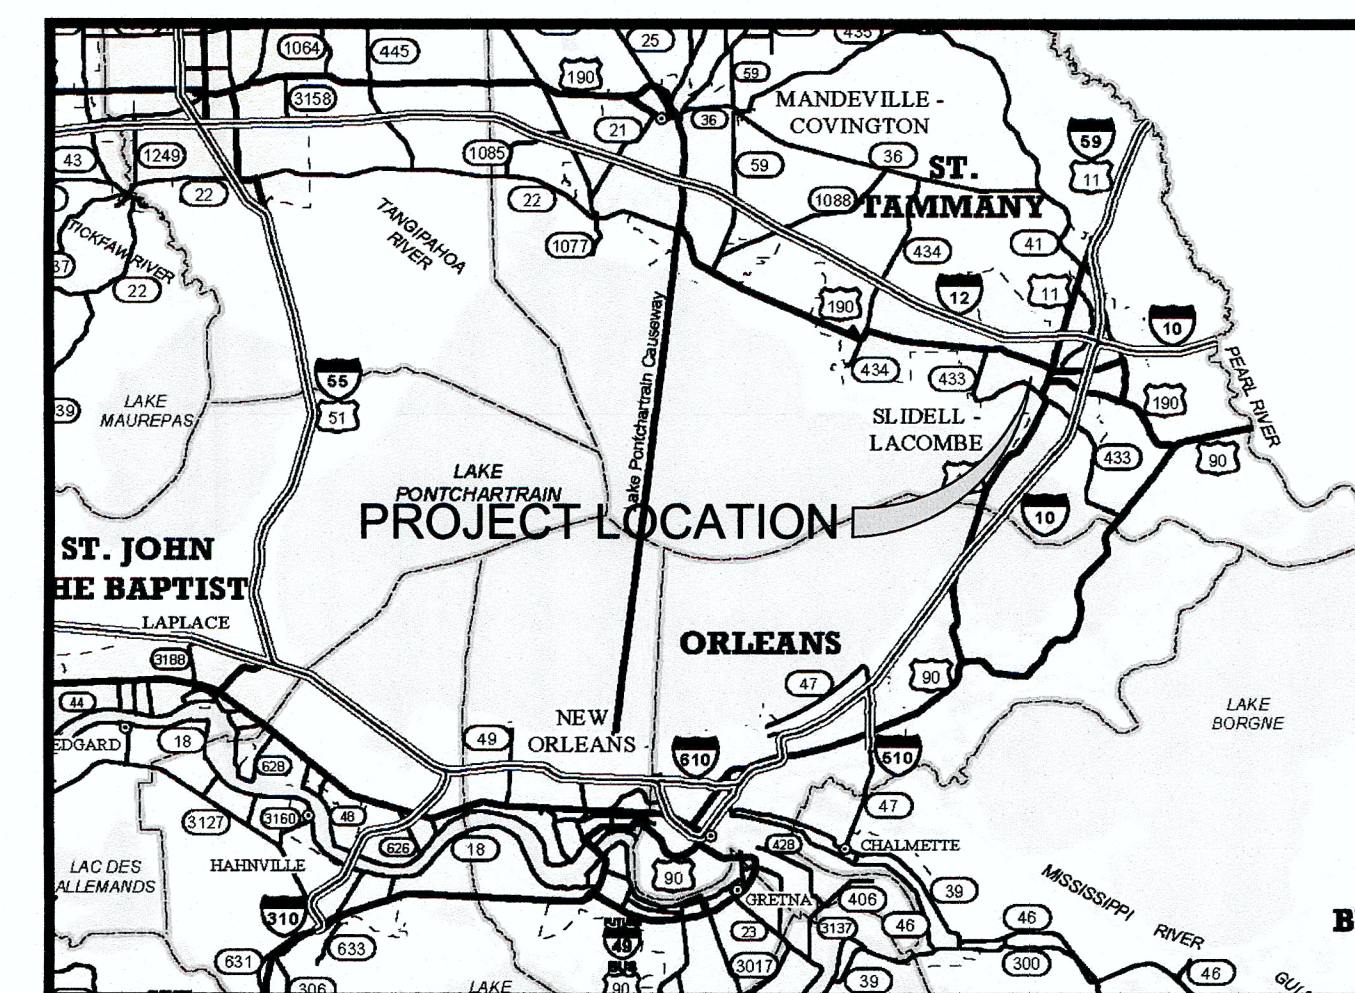


INDEX TO DRAWINGS

SHEET NO.	DESCRIPTION
1	TITLE SHEET
2	GENERAL NOTES
3-5	TYPICAL SECTIONS
6	SUMMARY OF ESTIMATED QUANTITIES
7-13	ROADWAY PLANS
14-15	BORINGS
16	VICINITY MAP
17-23	BFM TOPOGRAPHIC SURVEY
STANDARD PLANS	
24	DETAILS FOR CULVERTS IN ROADWAYS & HANDICAPPED CURB RAMPS
25	DETAIL FOR DROP INLET

CITY OF SLIDELL LOUISIANA

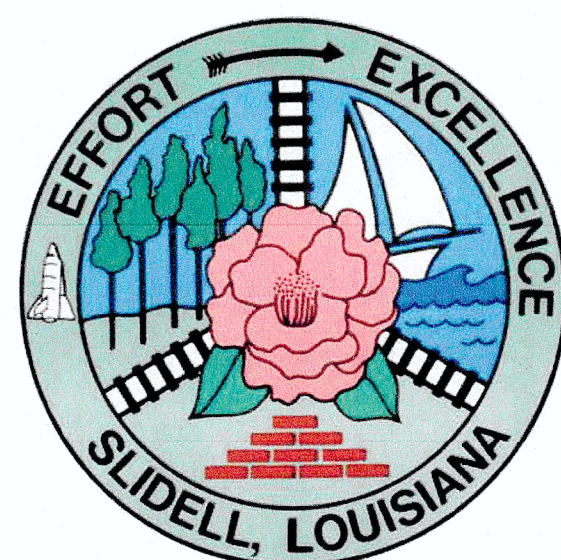


VICINITY MAP

WEST HALL AVENUE REHABILITATION

PROJECT NO. 600-137

BEGIN PROJECT
STA. 101+00

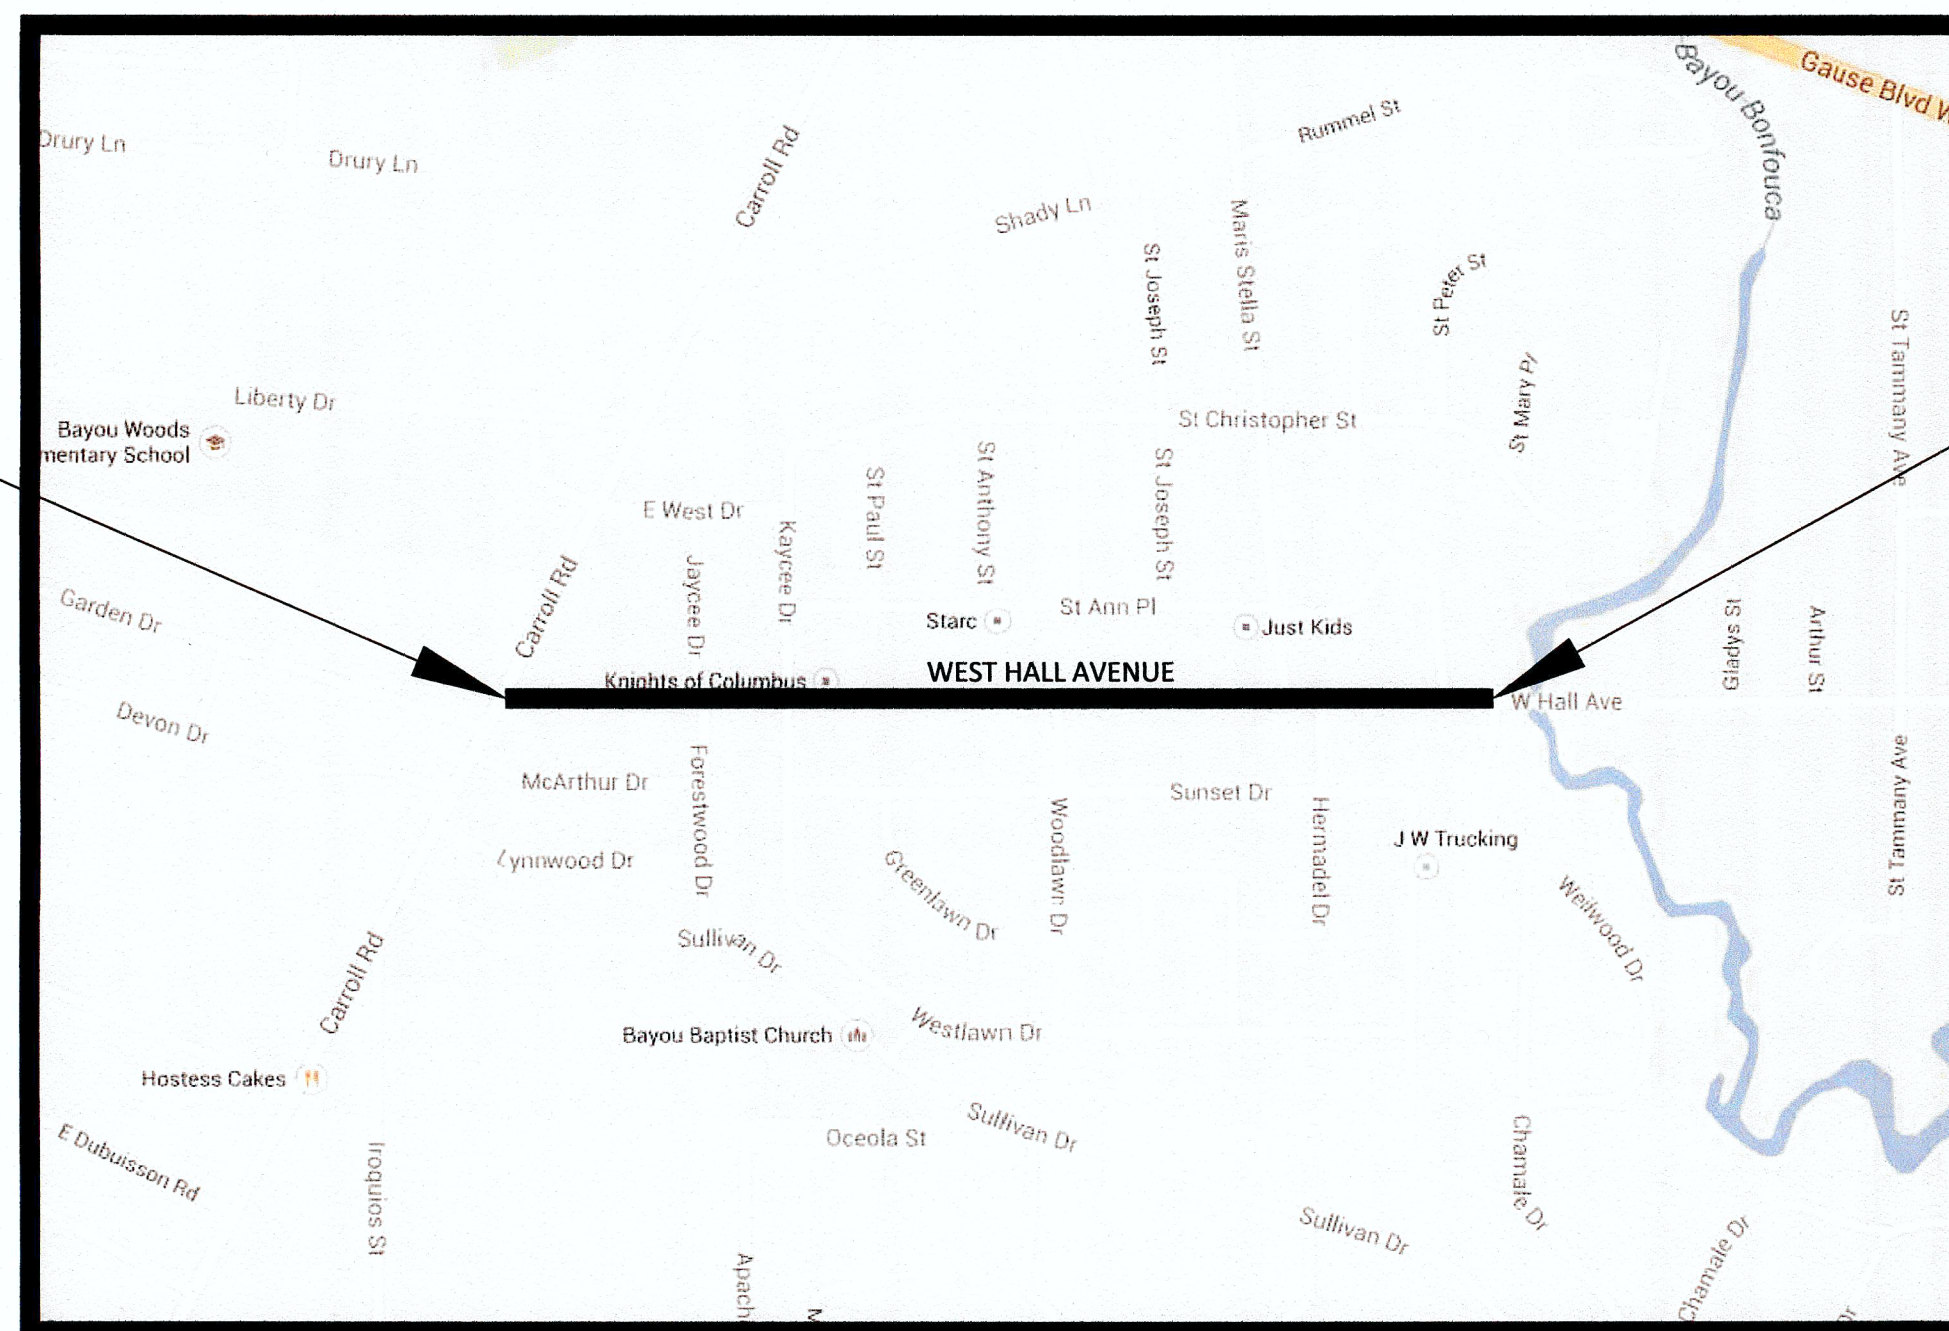

END PROJECT
STA. 135+68

FREDDY DRENNAN

MAYOR

CITY COUNCIL and DISTRICTS

LANDON CUSIMANO
KIM BARONET HARBISON
GLYNN PICHON
SAMUEL W. ABNEY
WARREN CROCKET
VAL VANNEY JR.
SALVATORE A. "SAM" CARUSO
JAY E. NEWCOMB
BILL BORCHERT JR.

COUNCILMAN-AT-LARGE
COUNCILWOMAN-AT-LARGE
DISTRICT "A"
DISTRICT "B"
DISTRICT "C"
DISTRICT "D"
DISTRICT "E"
DISTRICT "F"
DISTRICT "G"

NOTE:

THE 2006 EDITION OF LOUISIANA DOTD STANDARD SPECIFICATIONS FOR ROADS AND BRIDGES, AS AMENDED BY THE PROJECT SPECIFICATIONS, SHALL GOVERN ON THIS PROJECT.



08/17/2015

RECOMMENDED FOR APPROVAL

[Signature]
CITY ENGINEER

DATE 8/18/2015

RECOMMENDED FOR APPROVAL

[Signature]
RAHMAN & ASSOCIATES, INC.

DATE 08/17/2015

Revision

No.

Date

Firm Name and Address

RA
RAHMAN &
ASSOCIATES, INC.
3645 WILLIAMS BLVD.
SUITE 208
KENNER, LA 70065

Project Name and Address

WEST HALL
AVENUE
REHABILITATION

Project

Date 08/12/2015

Scale


Sheet 1 OF 25

City of Slidell Engineering Department

Freddy Drennan - Mayor
 250 Bouscaren Street, Suite 302
 Slidell, LA 70459
 (985) 646-4270
 Blaine Clancy, P.E., City Engineer
 Slidell, LA 70459
 P.O. Box 828
 (985) 646-6124

CITY BARN DRAINAGE IMPROVEMENTS PROJECT CITY OF SLIDELL, LOUISIANA

CITY OF SLIDELL PROJECT NO: 100-118
 BID NO: 16-B011
 GOHSEP PROJECT NO: 1603n-100-0043
 HDCA PROJECT NO: 2014-10

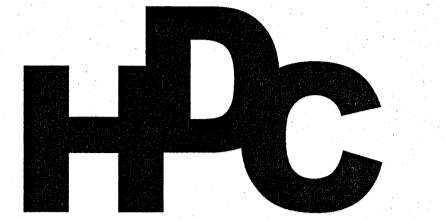


H. Davis Cole & Associates, LLC
 Consulting Engineers

NEW ORLEANS OFFICE
 1340 Poydras Street, Suite 1850
 New Orleans, Louisiana 70112
 Telephone: 504.836.2020
 Facsimile: 504.836.2010


Website: www.hdaviscole.com
 Email: info@hdaviscole.com

CITY BARN
 DRAINAGE
 PUMP STATION

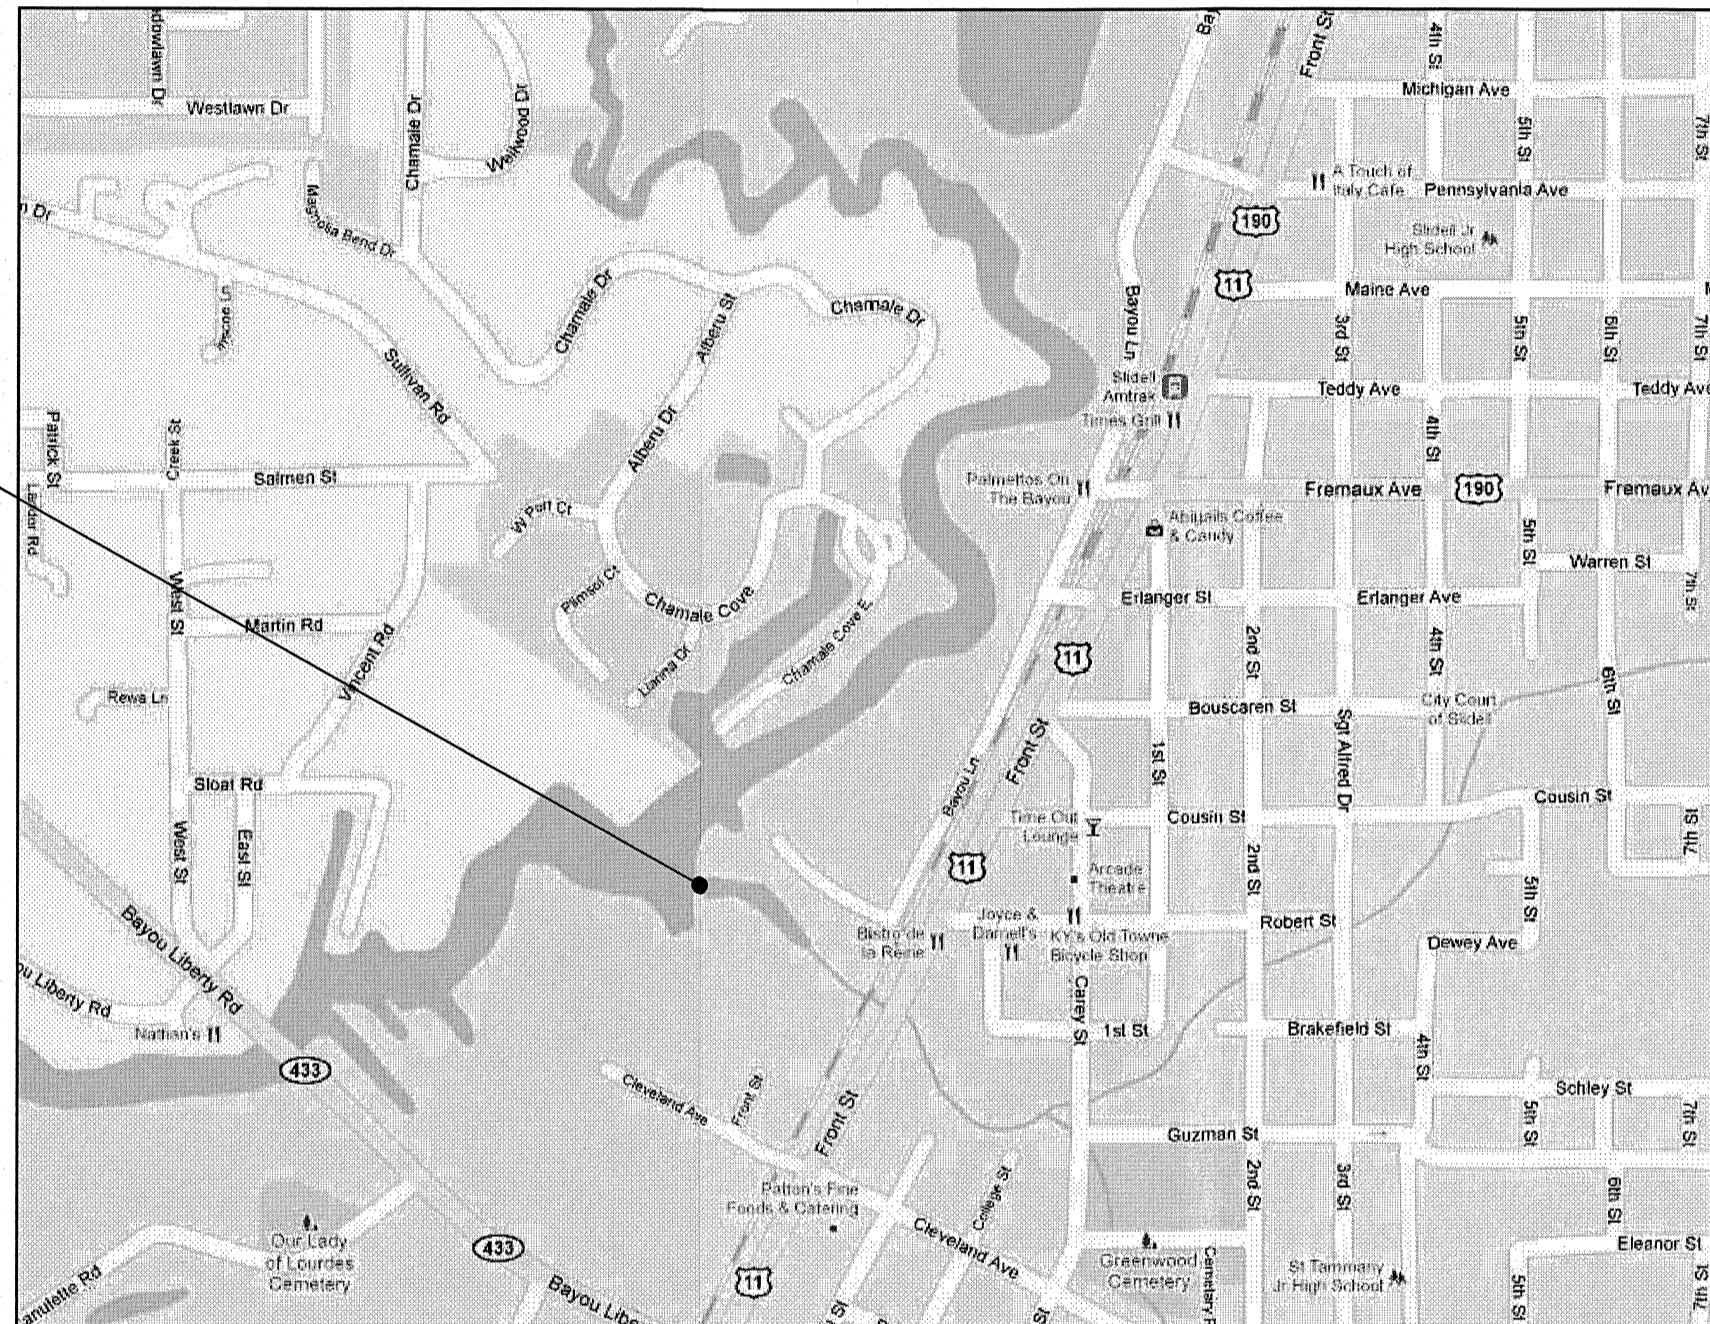

PROJECT AREA

PROJECT LOCATION

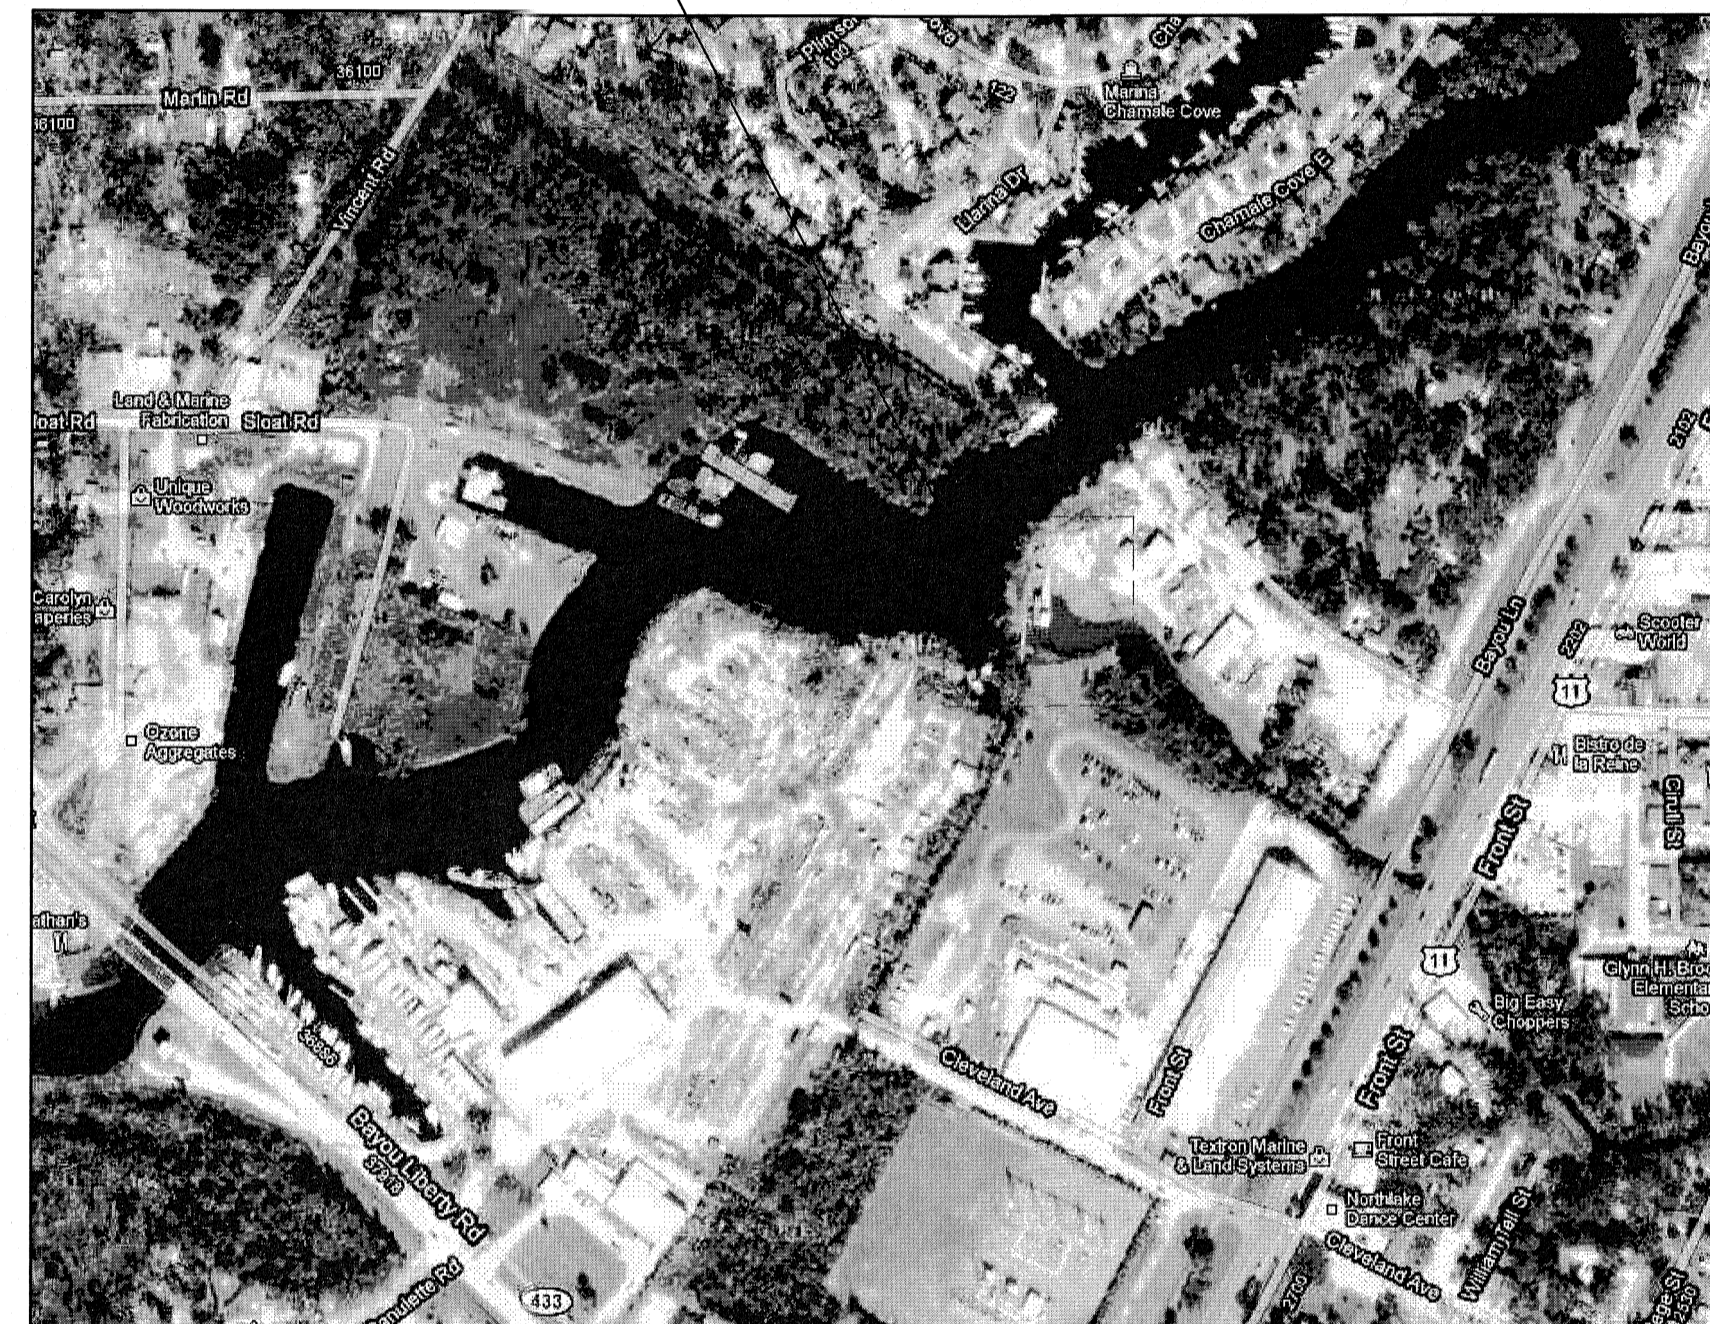

PROJECT AERIAL

PREPARED FOR



MAYOR
 HON. FREDDY DRENNAN

CITY ENGINEER
 BLAINE CLANCY, P.E.

DIRECTOR OF OPERATIONS
 GENE SWANN

PROGRAM MANAGER
 STUART CONSULTING GROUP
 MR. TONY BROCATO, JR.

CITY COUNCIL

L. LANDON CUSIMANO	AT-LARGE
KIM HARBISON	AT-LARGE
GLYNN PICHON	DISTRICT A
SAM ABNEY	DISTRICT B
WARREN CROCKETT	DISTRICT C
VAN VANNEY, JR.	DISTRICT D
SAM CARUSO	DISTRICT E
JAY NEWCOMB	DISTRICT F
BILL BORCHERT	DISTRICT G

CITY OF SLIDELL
 DEPARTMENT OF ENGINEERING/
 DEPARTMENT OF PUBLIC OPERATIONS
 P.O. BOX 828
 SLIDELL, LA 70459


**CONSTRUCTION DOCUMENTS
 SEPTEMBER, 2015**

APPROVED:
 THE CITY OF SLIDELL

B. Clancy
 BLAINE CLANCY, P.E.
 CITY ENGINEER

9/23/15
 DATE


RECOMMENDED FOR APPROVAL:
 H. DAVIS COLE & ASSOCIATES, LLC

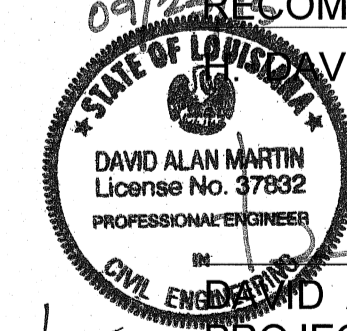

DA Martin
 DAVID A. MARTIN, P.E.
 PROJECT MANAGER

37832
 LICENSE NO.

9/23/15
 DATE

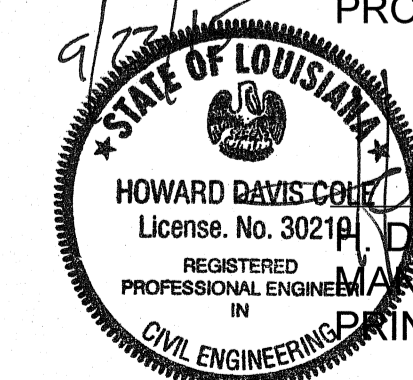

H. Davis Cole
 HOWARD DAVIS COLE, P.E.
 REGISTERED PROFESSIONAL ENGINEER
 MANAGING MEMBER
 PRINCIPAL ENGINEER

30219
 LICENSE NO.

9/23/15
 DATE