



H. Davis Cole & Associates, LLC
Consulting Engineers

NEW ORLEANS OFFICE
2321 N. Julian Street, Suite B
Metairie, Louisiana 70002
Phone: 504.885.2010
Facsimile: 504.885.2010

BATON ROUGE OFFICE
5618 South Bayou Drive, Suite A
Baton Rouge, Louisiana 70816
Telephone: 225.612.9534
Facsimile: 225.612.6458

WEBSITE www.hdcinc.com
General Email info@hdcinc.com

NO.	COMMENT	DATE
1	SCHEMATIC	4/15/11
2	10% DESIGN	8/31/11
3	REV PER CDD	8/22/11

Project Name
**Rehabilitation Of
7th Street**

Project Location
City Of Slidell, LA
HDC Project Number
2010-10

Client
City of Slidell
Department of Engineering
P.O. Box 828
Slidell, LA 70459



Sheet Information

Drawn: DMM


Designed: PSC

Approved: SET

Sheet ID: C21

Sheet Set: 23 of 27

Sheet Name:
Suggested Temporary
Traffic Control Plan

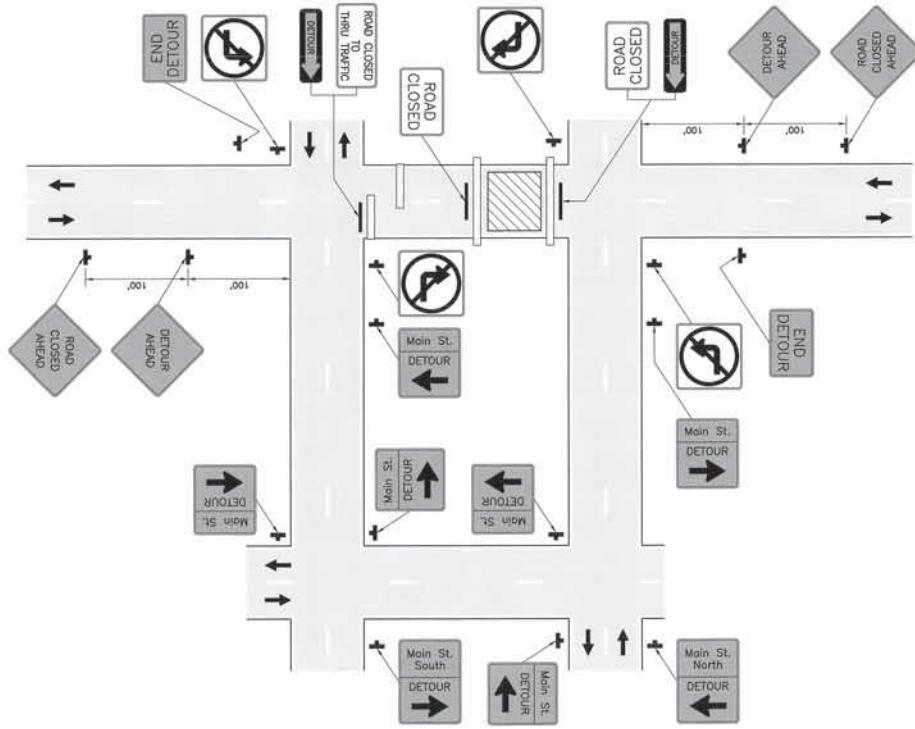

SUGGESTED DETOUR SIGNAGE DETAIL
SCALE: N.T.S.