

DAMMON
ENGINEERING, INC.


CHIEF ENGINEER
EMMETT
DAMMON, P.E.
CHIEF ARCHITECT
ROBERT
WILTSE

554 OLD SPANISH TRAIL
SLIDELL, LA. 70456
OFFICE: 985-643-5632
FAX: 985-641-5950

WEBSITE:
WWW.DAMMONENGINEERING.COM
EMAIL:
DAMMONENG@BELLOUTH.NET

ARCHITECTURE
ENGINEERING
STUDIES
PLANNING
INVESTIGATION
EXPERT WITNESS

CITY OF
SLIDELL
SIDEWALK
PROJECT

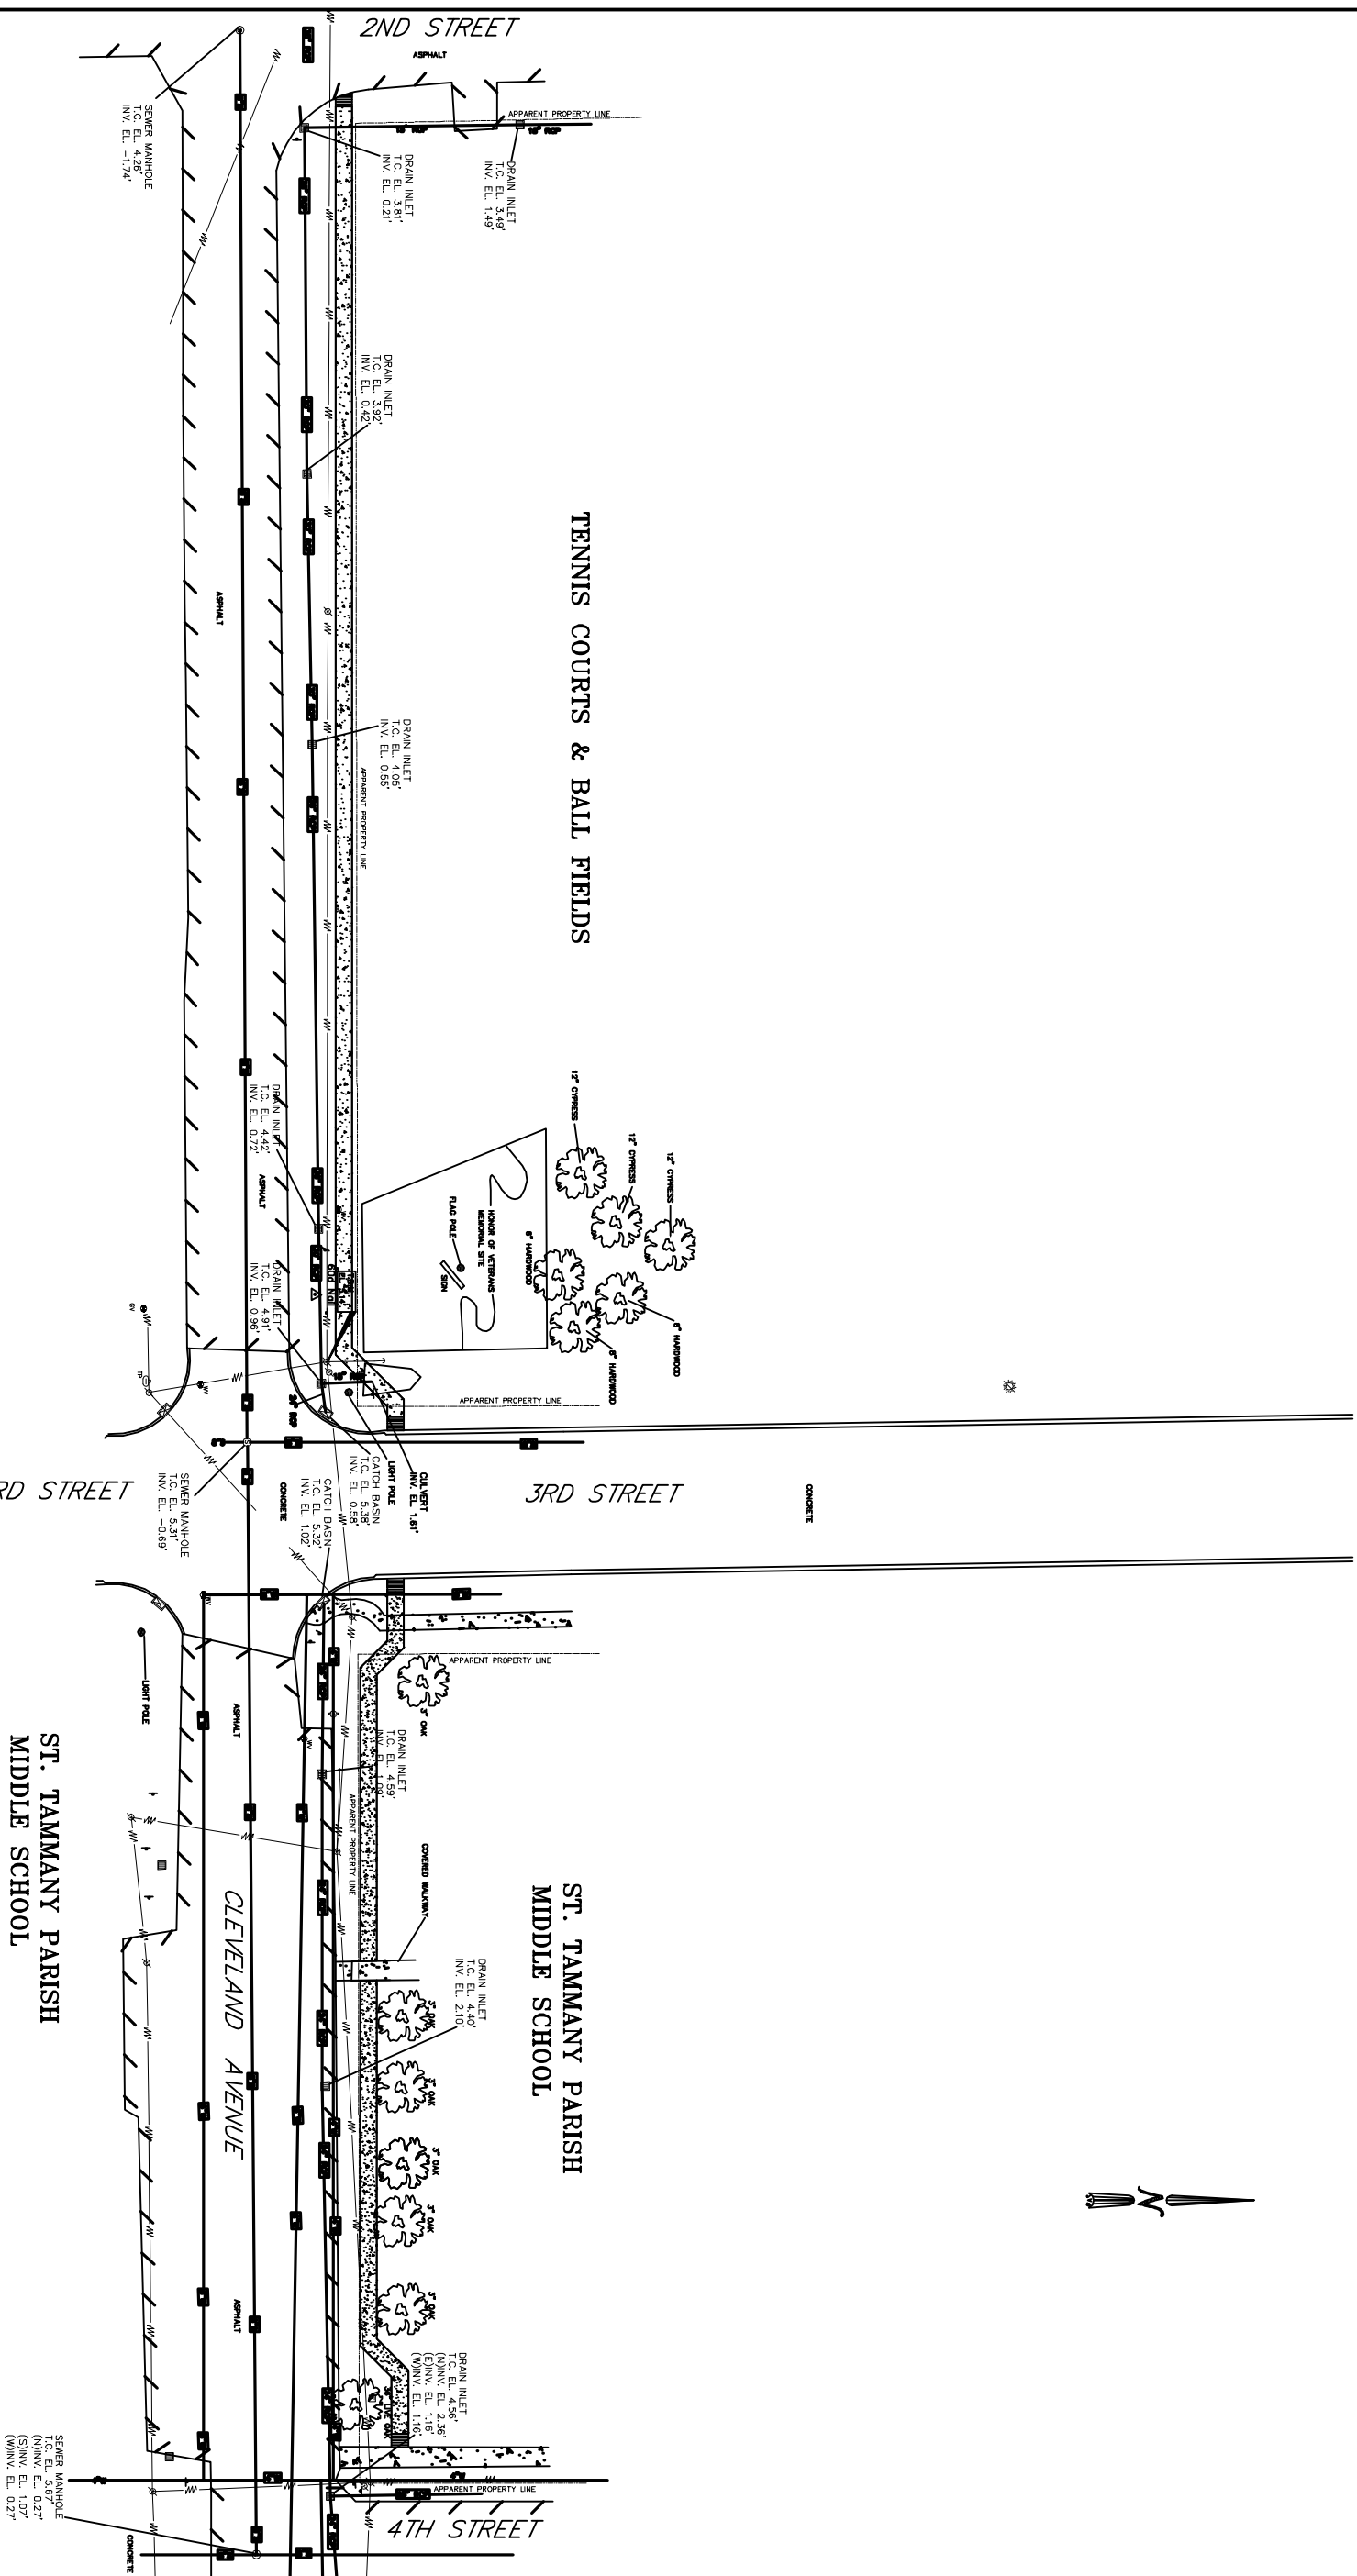

REV:

SCALE: AS NOTED

JOB#:

DATE: 12-08-11

SHEET

C-1

OF