



N. T. S.
VICINITY MAP

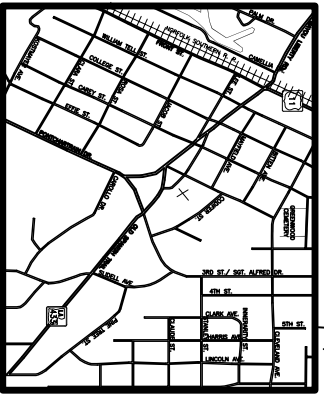

UTILITIES PLAN
SCALE: 1"=20'-0"

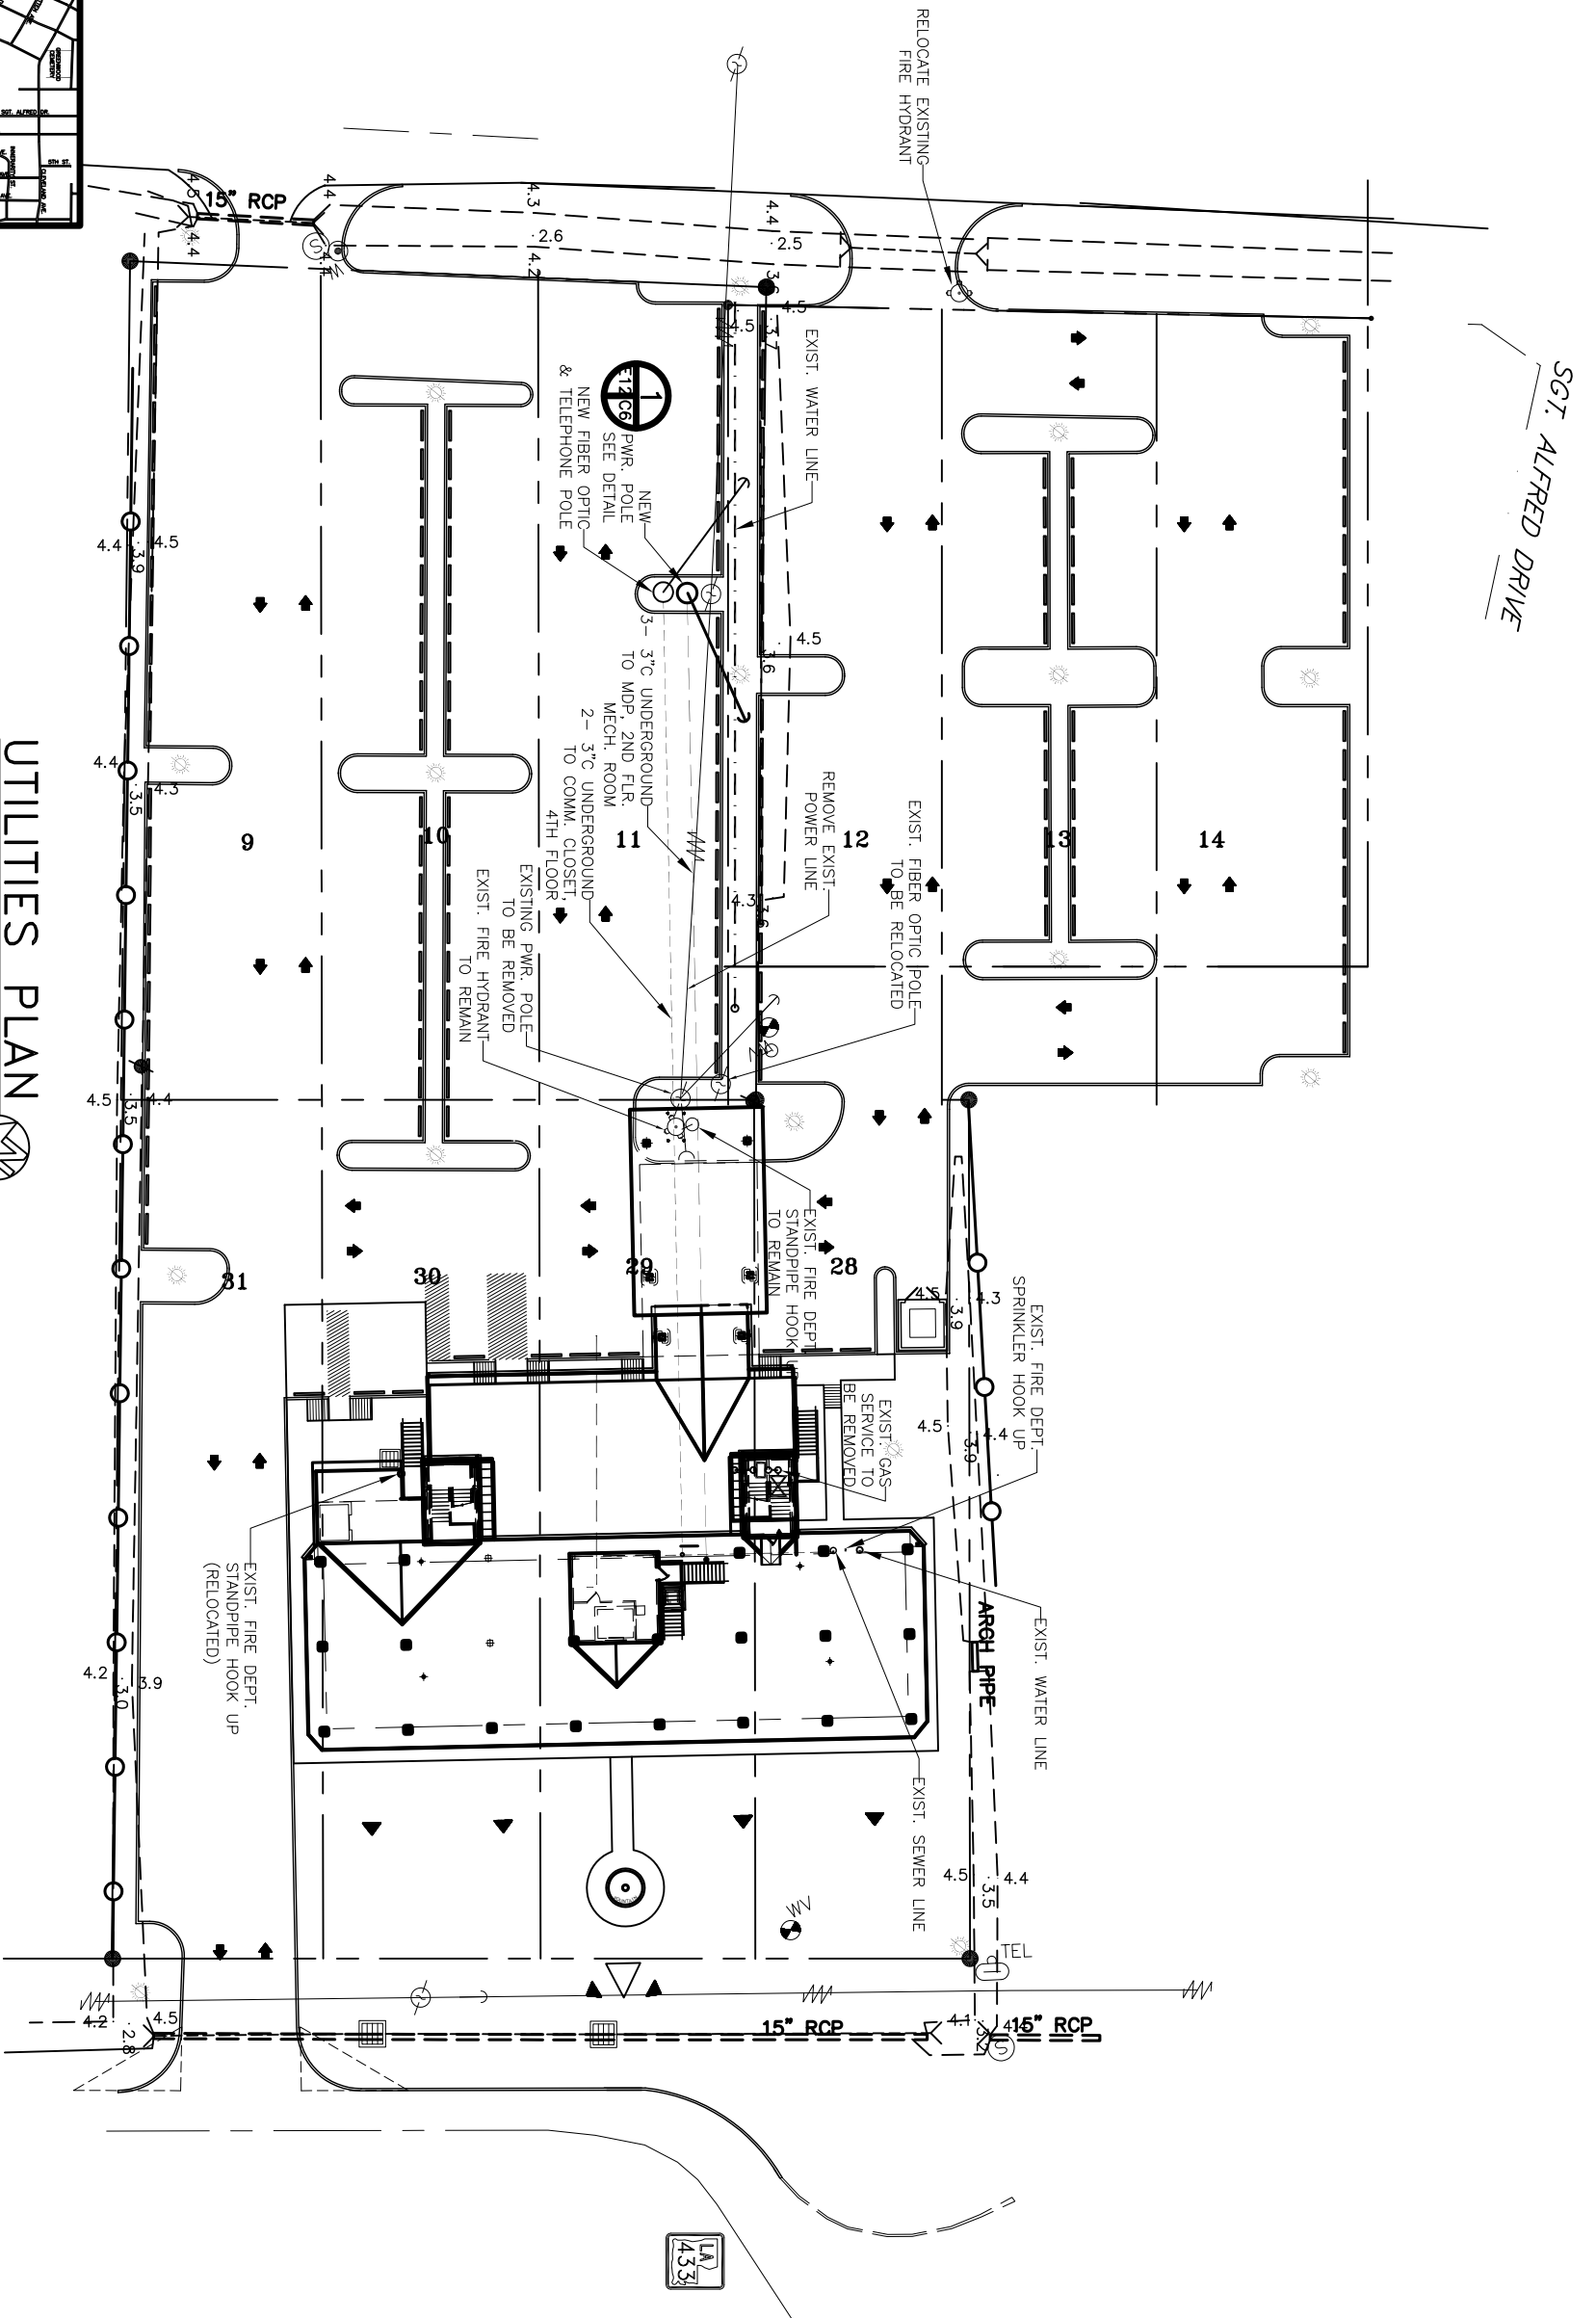

OF
C-6
SHEET
DATE: 1-8-07
JOB NO. 1729
SCALE: 1"=20'
FILE:

RENOVATE OFFICE BUILDING
DAMMON ENGINEERING. INC.
1095 FLORIDA AVENUE 985-649-5832 SLIDELL, LA. 70458
DAMMONENGINEERING.COM

UTILITIES PLAN
ST. TAMMANY PARISH ADMIN COMPLEX
520 OLD SPANISH TRAIL
SLIDELL, LOUISIANA