



N. T. S.
VICINITY MAP

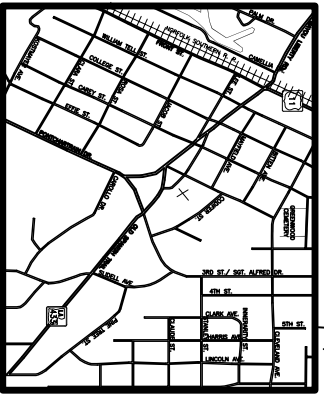

UTILITIES PLAN
SCALE: 1"=20'-0"

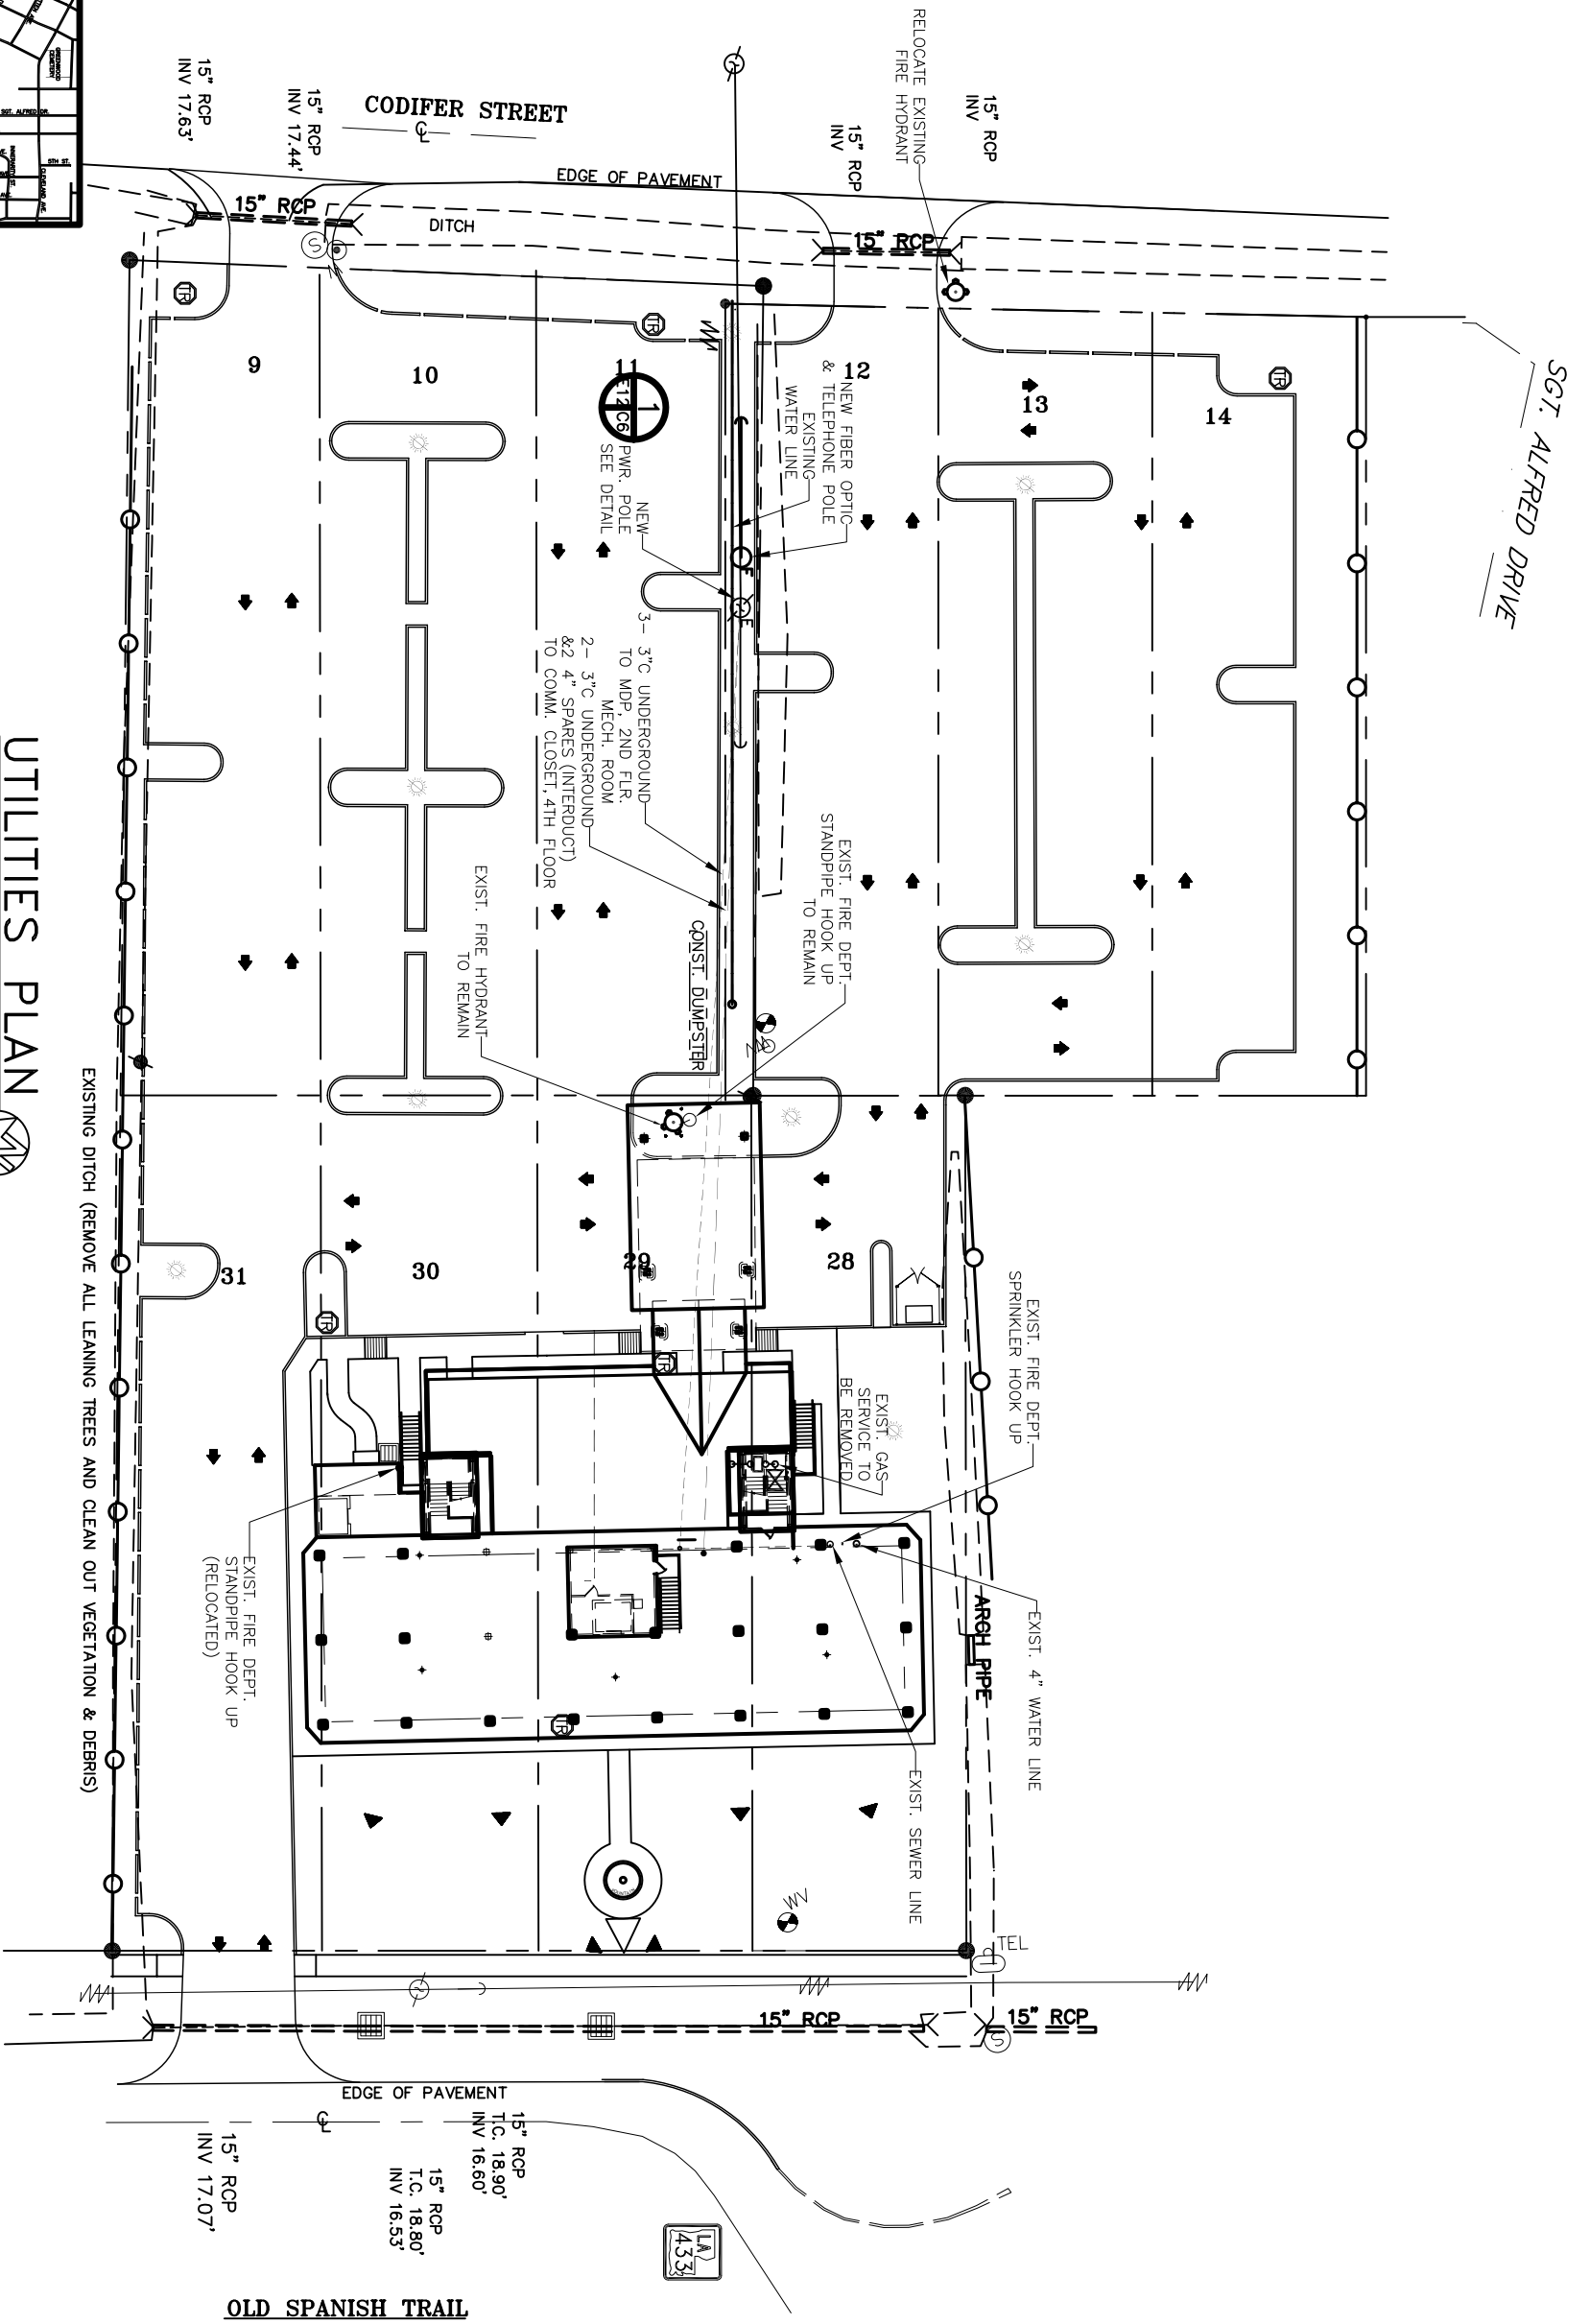

OF	C-6
SHEET	
DATE: 1-8-07	
JOB NO. 1729	
FILE:	
SCALE: 1"=20'	

RENOVATE OFFICE BUILDING

DAMMON ENGINEERING, INC.

1095 FLORIDA AVENUE 985-649-5832 SLIDELL, LA. 70458
DAMMONENGINEERING.COM

UTILITIES PLAN

ST. TAMMANY PARISH ADMIN COMPLEX
520 OLD SPANISH TRAIL
SLIDELL, LOUISIANA