


UTILITIES PLAN  
SCALE: 1"=20'-0"

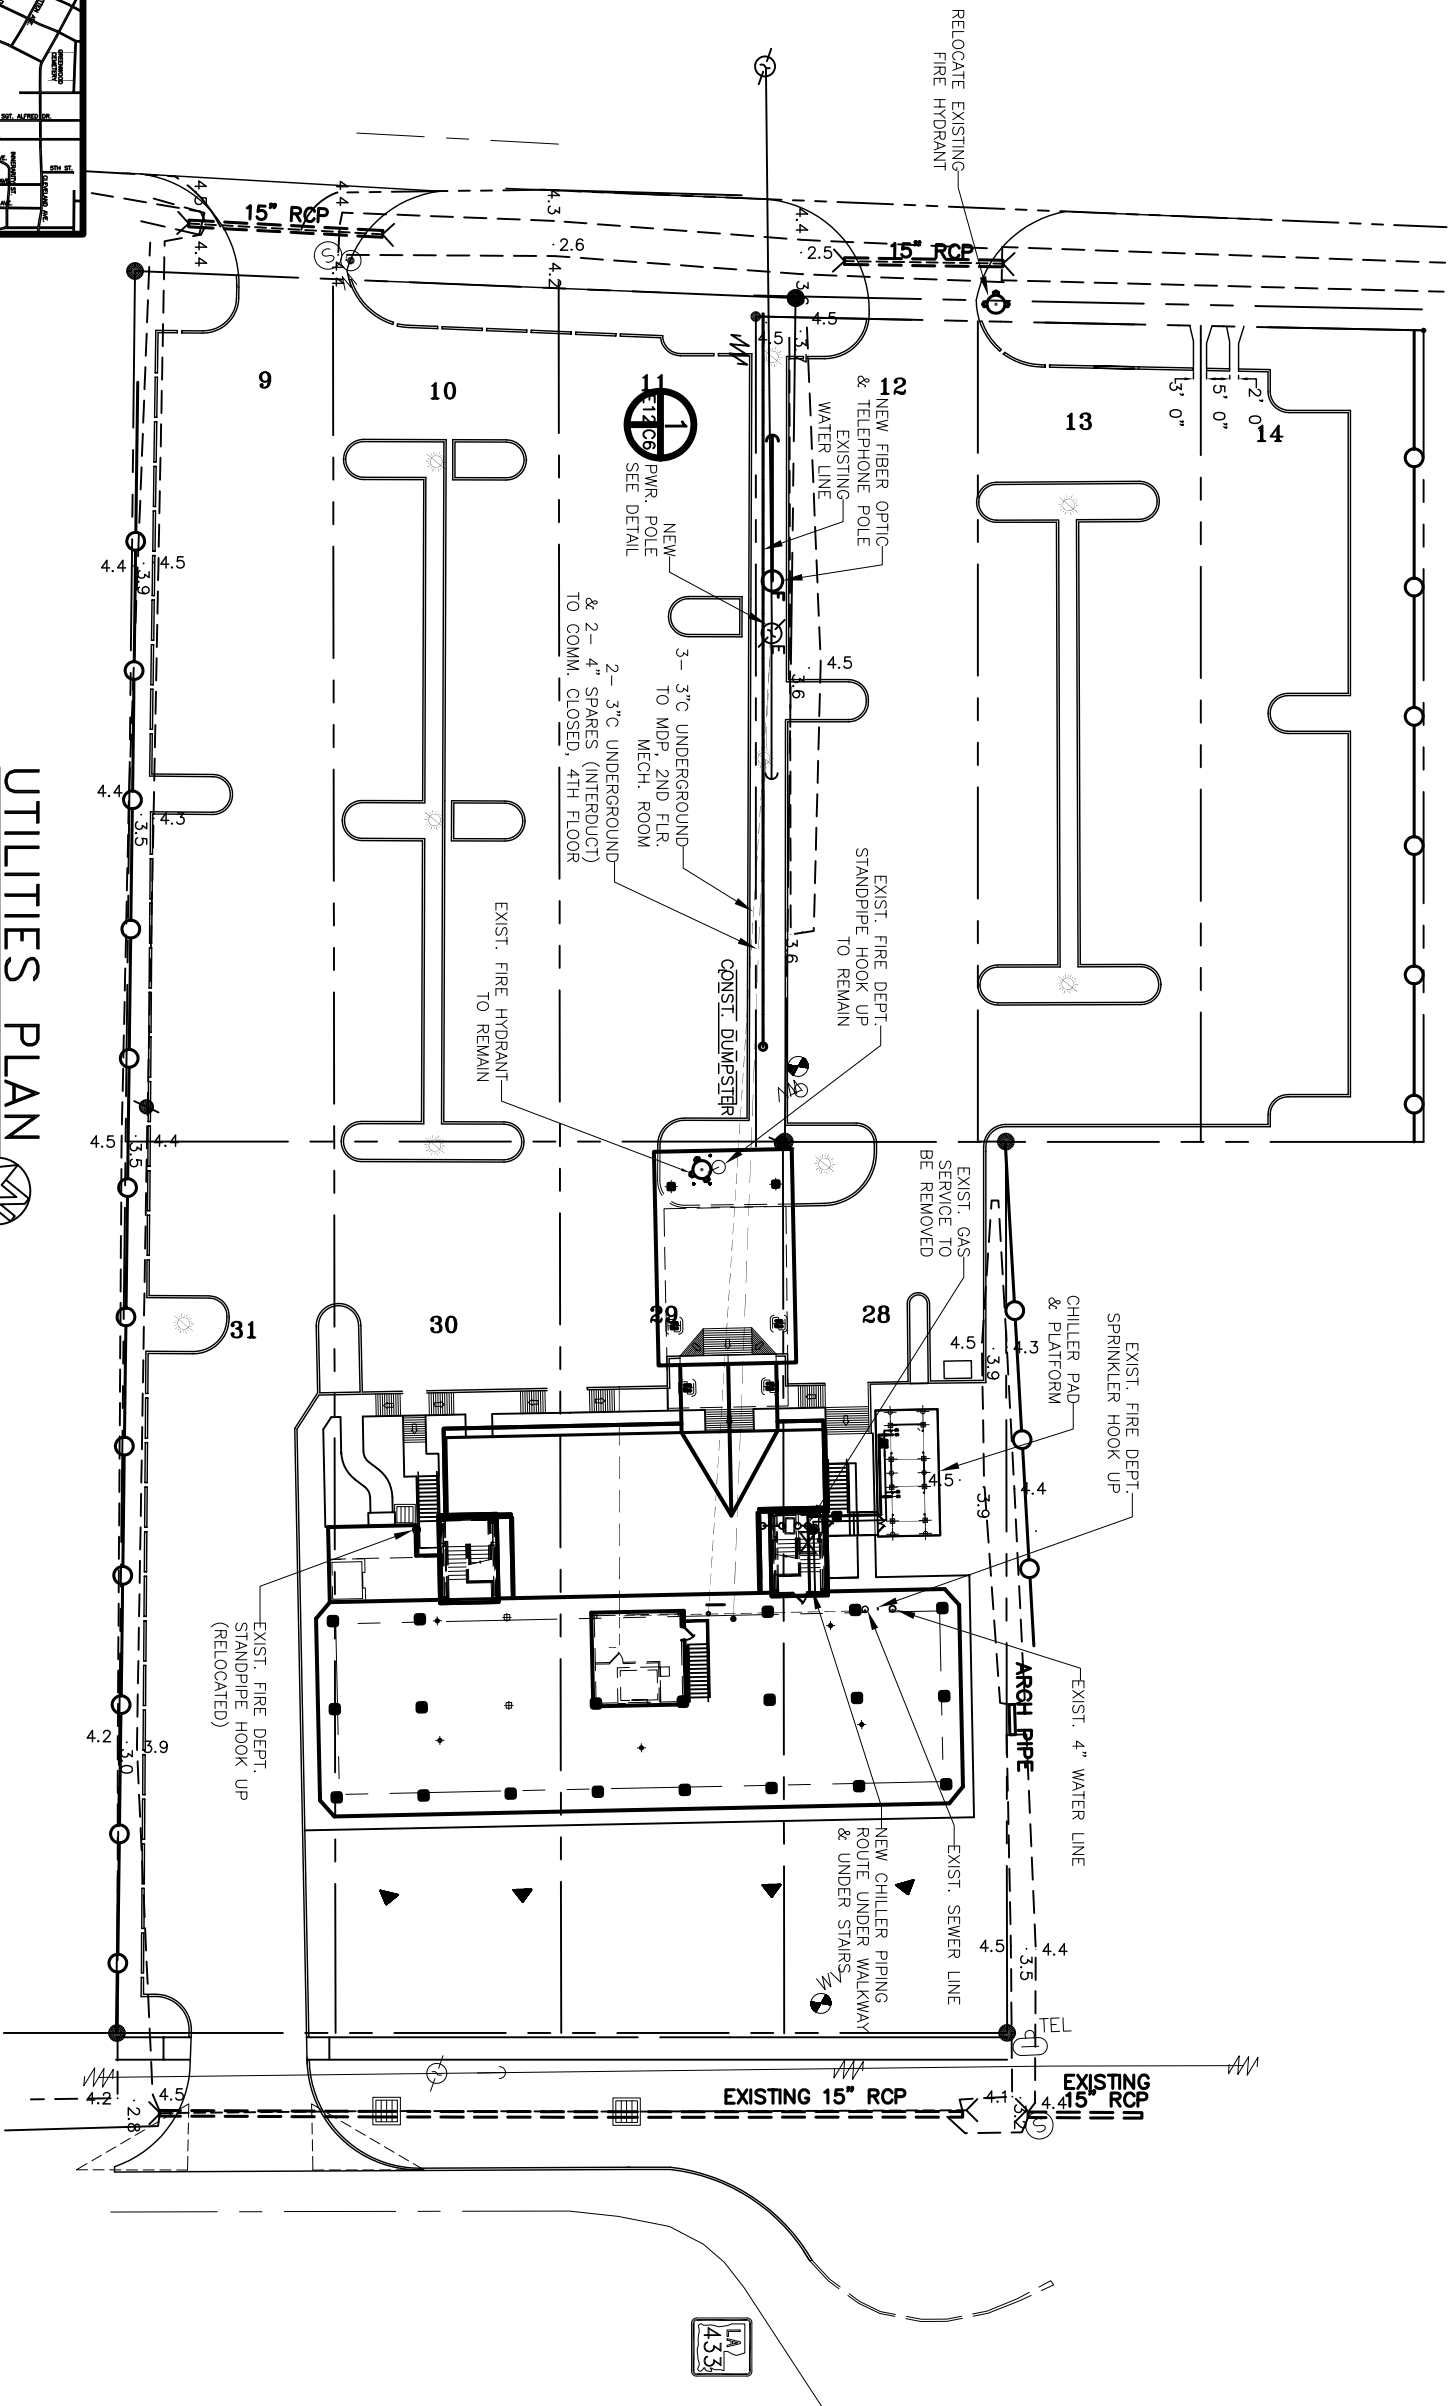

SGT. ALFRED DRIVE

REVISED: 03-07-07ab

|    |     |       |              |              |       |               |
|----|-----|-------|--------------|--------------|-------|---------------|
| OF | C-6 | SHEET | DATE: 1-8-07 | JOB NO. 1729 | FILE: | SCALE: 1"=20' |
|----|-----|-------|--------------|--------------|-------|---------------|

RENOVATE OFFICE BUILDING

# DAMMON ENGINEERING, INC.

1095 FLORIDA AVENUE 985-649-5832 SLIDELL, LA. 70458  
DAMMONENGINEERING.COM

**UTILITIES PLAN**

ST. TAMMANY PARISH ADMIN COMPLEX  
520 OLD SPANISH TRAIL  
SLIDELL, LOUISIANA