



**EXISTING BOILER ROOM PLAN**  
N. T. S.

**NOTES**

REMOVE ALL ELECTRICAL EQUIPEMENT, PUMP MOTORS, CONDUITS, WIREWAYS AND WIRING UNLESS NOTED OTHERWISE.  
RETAIN ELECTRICAL CONDUIT FROM THE FIRST FLOOR TO EACH FLOOR ABOVE.  
REMOVE ALL ELECTRICAL WIRE FROM 480 VOLT RISERS. RETAIN CONDUIT.

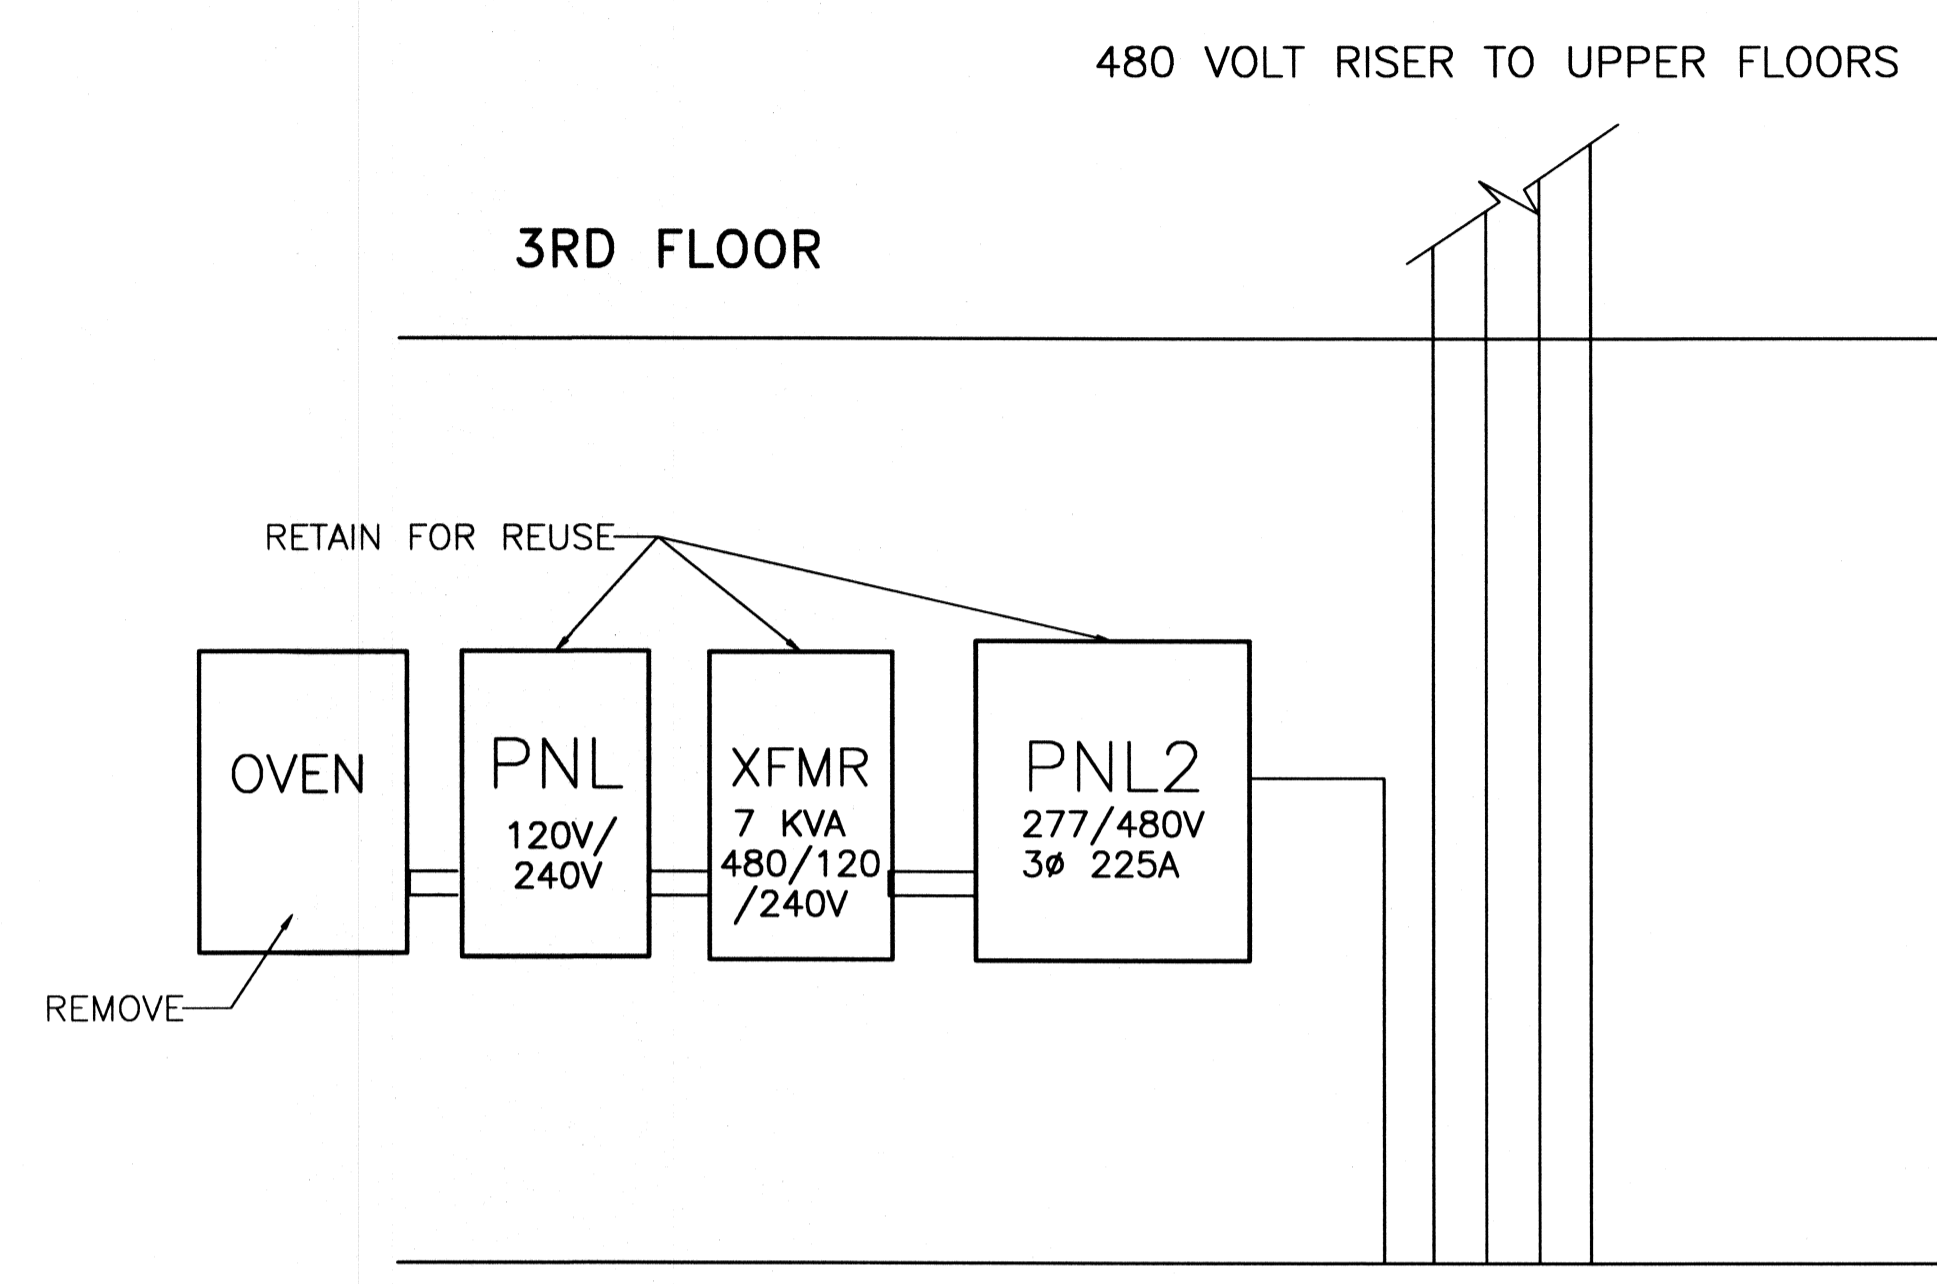

**TYPICAL EXISTING ELECTRICAL DISTRIBUTION**  
**2nd THRU 6th FLR. MECHANICAL ROOMS**  
N. T. S.

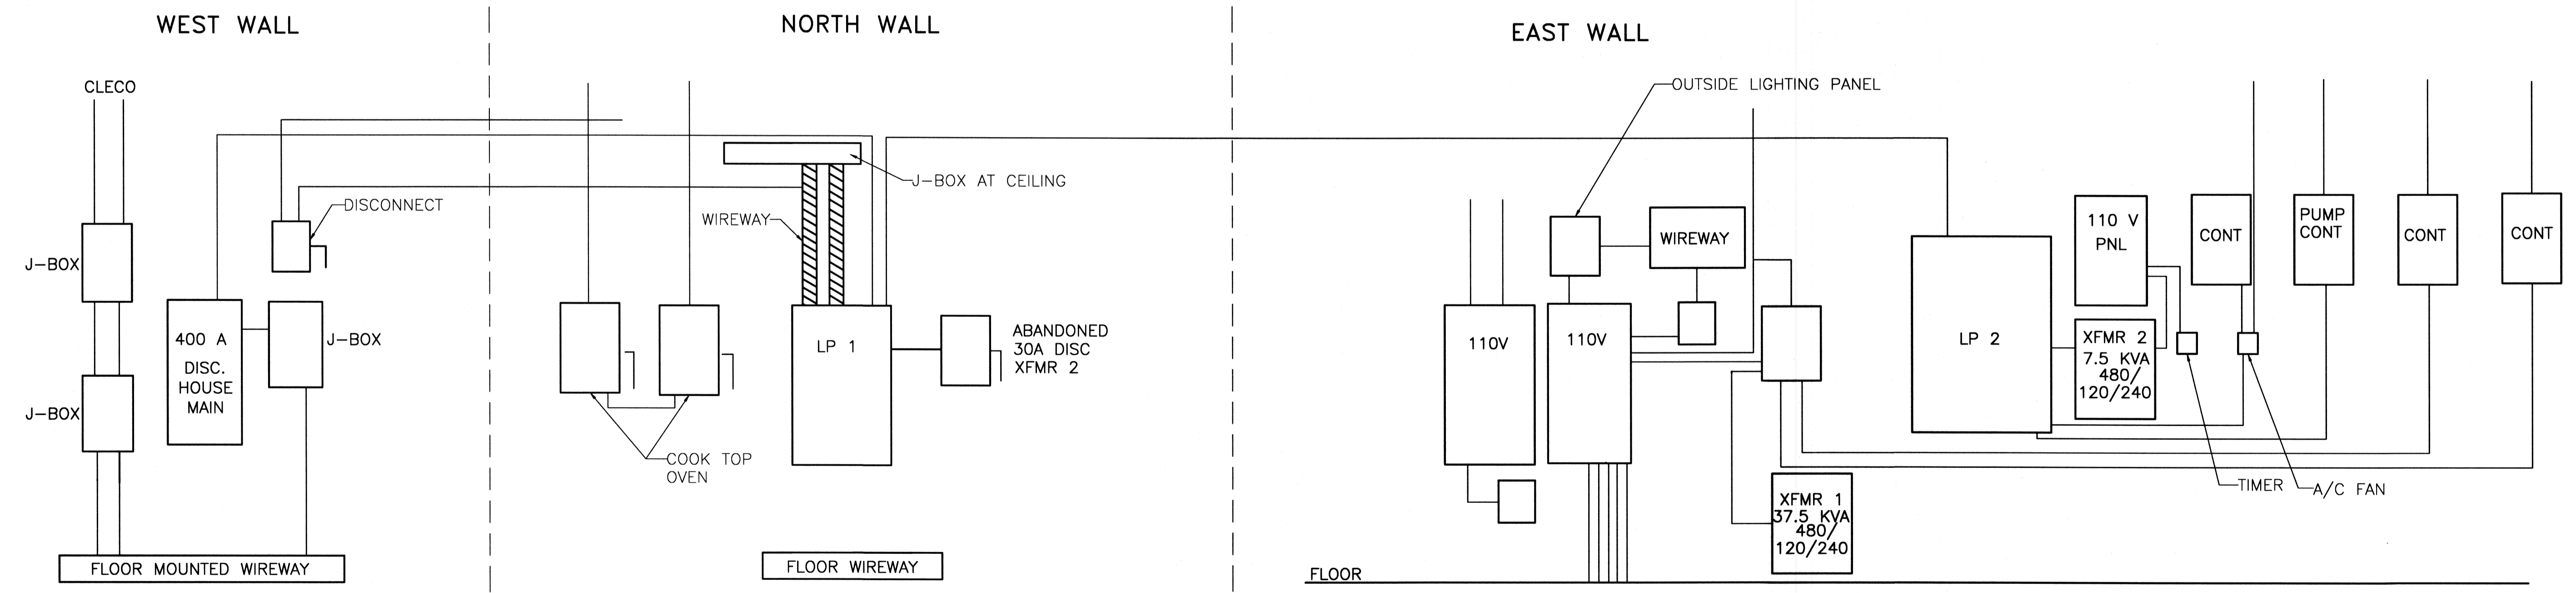

**EXISTING ELECTRICAL DISTRIBUTION SYSTEM**  
**1st FLOOR BOILER ROOM**  
N. T. S.

EXISTING ELECTRICAL SYSTEM  
ST. TAMMANY PARISH ADMIN. COMPLEX  
OLD SPANISH TRAIL  
SLIDELL, LOUISIANA

RENOVATE OFFICE BUILDING  
**DAMMON ENGINEERING, INC.**  
1096 FLORIDA AVENUE 985-649-6832 SLIDELL, LA. 70458  
DAMMONENGINEERING.COM

SCALE: AS NOTED  
FILE:  
JOB NO. 1729  
DATE: 1-8-07  
SHEET  
**E13**  
OF