

DRAWING NUMBER

SKA3

ST. TAMMANY FIRE PROTECTION DISTRICT 1

FIRE STATION 14

297 STEEL ROAD
SLIDELL, LA


job no: 2161 date: 3/25/2014

issued for: CLARIFICATION modifies drawing: N/A

INTERIOR ELEVATION

SCALE: 1/2" = 1'-0"

TYPICAL WALL TILE

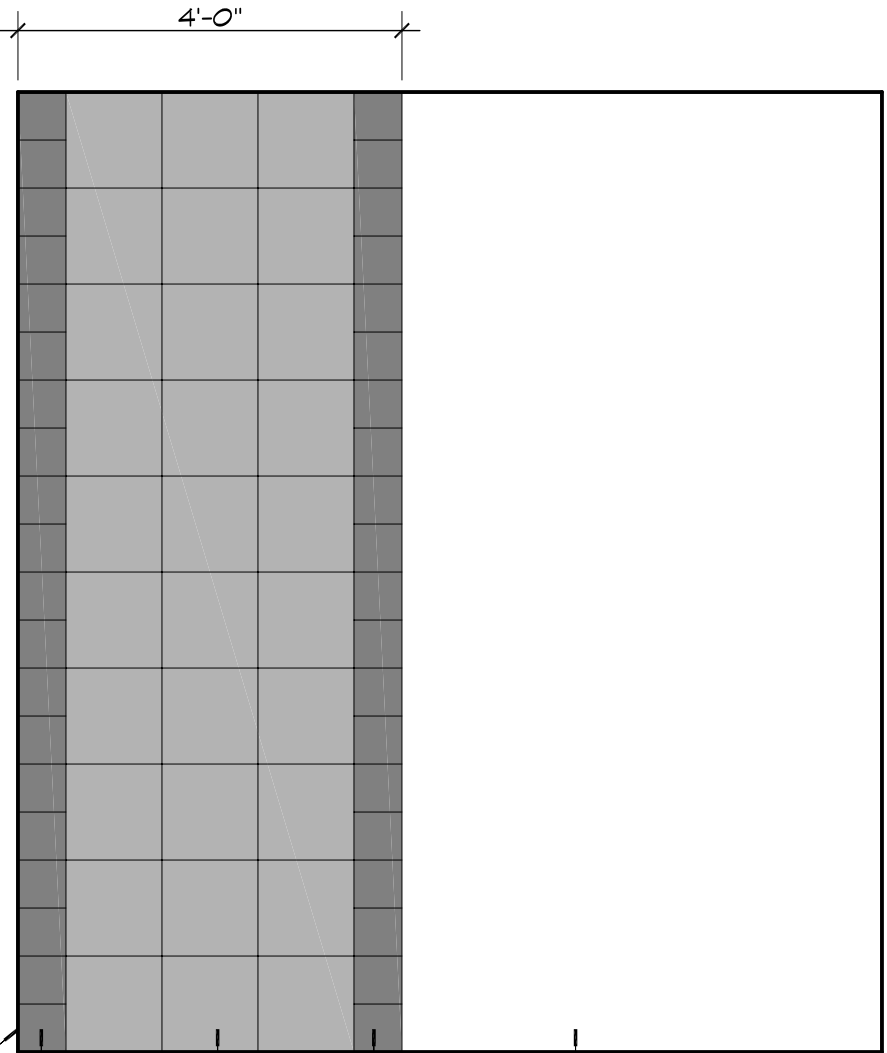

PAINTED GMB

DAL TILE SUEDE GRAY
(6x6 BULLNOSE)

DAL TILE BEIGE (12x12)

DAL TILE SUEDE GRAY
(6x6 BULLNOSE)

DAL TILE NERO (12x12)
FLOOR

DAMMON

ENGINEERING, INC.

Architects & Engineers

Chief Engineer: Brian Wistich, PE
Chief Architect: Kevin Kinchen, NCARB
554 Old Spanish Trail
Slidell, LA 70458

dammonengineering.com
dammoneng@bellsouth.net
PHONE: 985-649-5832
FAX: 985-641-5950