

LINE OF ROOF OVERHANG  
 BUILDING 2440  
 15,451 TOTAL BLDG. s.f.  
 8,384 1ST FLOOR s.f.  
 6,867 2ND FLOOR s.f.

CAGED AREAS RAISED 3/4"

BUILDING 2441  
 6,879 TOTAL BLDG. s.f.

EGRESS CAPACITY PROVIDED



ROOMS	DOORS	STAIRS	RAISES	TOTAL
	0.2 IN. / PERSON	0.3 IN. / PERSON	0.2 IN. / PERSON	EGRESS CAPACITY BY AREA
MAINTENANCE/STAGING AREA	4 DOORS @ 34" = 880 PERSONS			880 PERSONS
FIRST FLOOR OPERATIONS	1 DOOR @ 34" = 170 PERSONS			530 PERSONS
BUILDING 2440 - PLAN SOUTH	1 DOOR @ 72" = 360 PERSONS			
FIRST FLOOR OPERATIONS	2 DOORS @ 34" = 340 PERSONS			340 PERSONS
BUILDING 2440 - PLAN NORTH	2 DOORS @ 34" = 340 PERSONS			
SECOND FLOOR OPERATIONS	1 STAIR @ 55" = 176 PERSONS	1 STAIR @ 55" = 176 PERSONS		340 PERSONS
BUILDING 2440				
DOOR CLEAR WIDTH:	34" / 86 CM	72" / 183 CM		
SOUTH STAIR CLEAR WIDTH:	55" / 139 CM			
NORTH STAIR CLEAR WIDTH:	53" / 134 CM			

MAXIMUM TRAVEL DISTANCES

ASSEMBLY	ALLOWED	ACTUAL	BUSINESS	ALLOWED	ACTUAL	INDUSTRIAL	ALLOWED	ACTUAL	STORAGE	ALLOWED	ACTUAL
GROUND PATH OF TRAVEL	250 FT	110 FT	300 FT	79 FT	250 FT	250 FT	78.5 FT	400 FT	30 FT	104.5 FT	21 M
TRAVEL DISTANCE TO EXIT	75 M	33.5 M	91 M	24 M	76 M	76 M	24 M	122 M	31.9 M		



OPERATIONS BLDG.  
 2440/2441 FIRST FLOOR  
 LIFE SAFETY PLAN

SCALE: 3/32" = 1'-0"

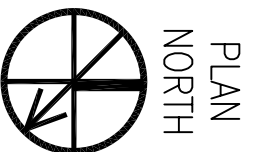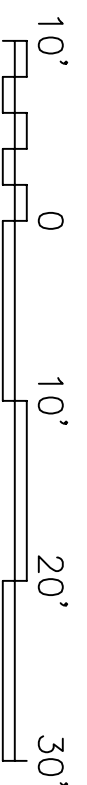

OPERATIONS BLDG.  
 2440/2441 SECOND FLOOR  
 LIFE SAFETY PLAN

SCALE: 3/32" = 1'-0"

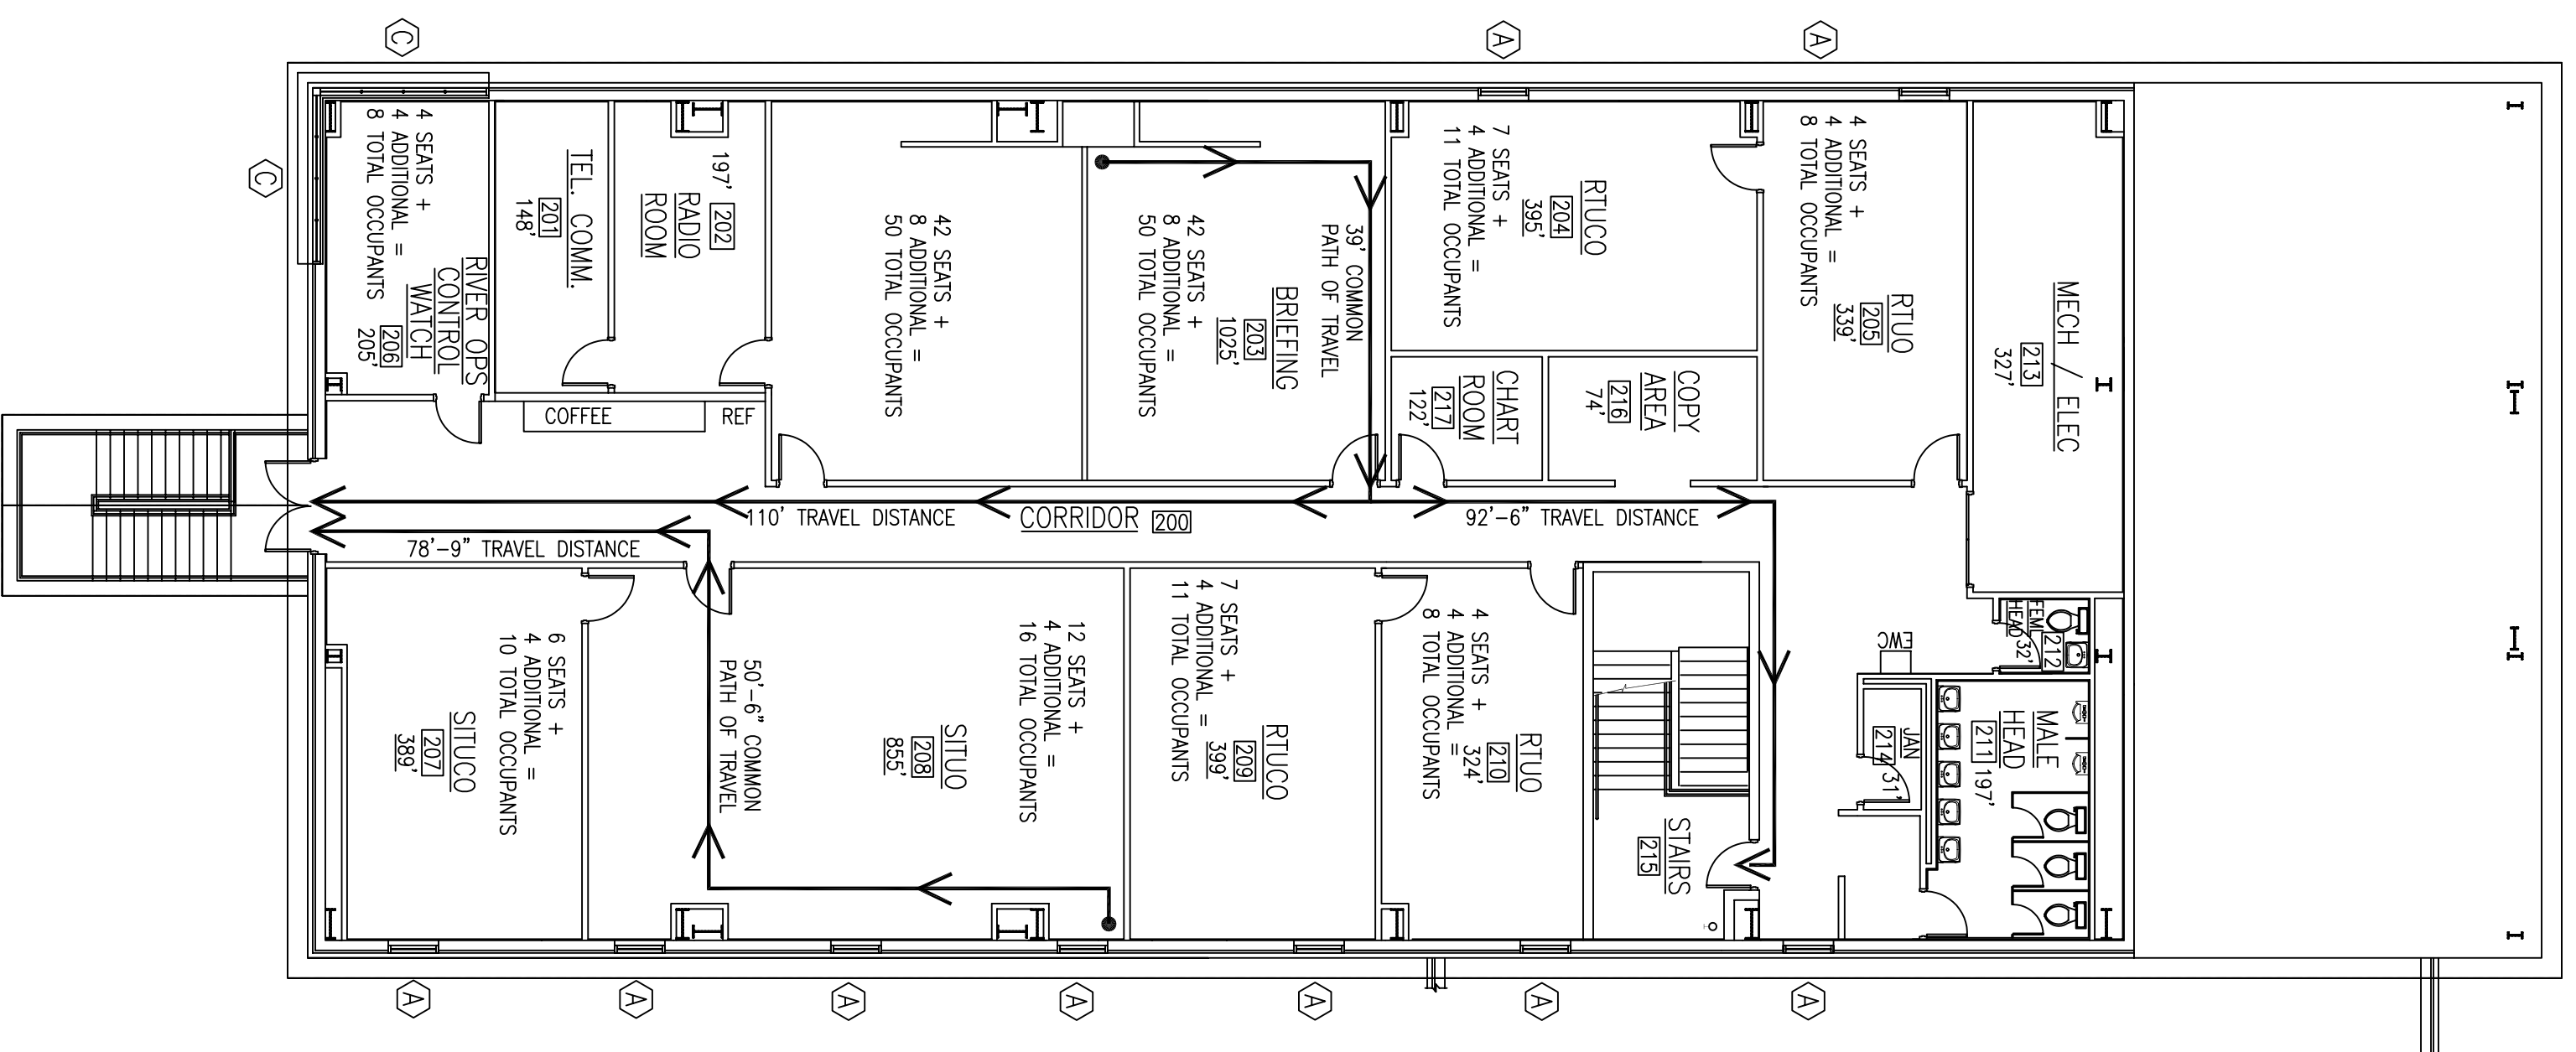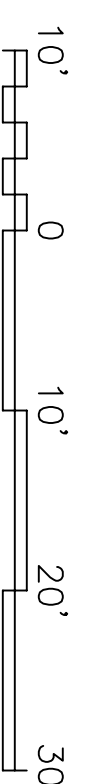

**ENGINEERED FIRE PROTECTION, LLC**  
 DAVID L. MILLER, P.E.  
 11990 RICHGROVE AVENUE  
 Baton Rouge, Louisiana 70814  
 (225) 273-5040 FAX (225) 275-2535

DEPARTMENT OF THE NAVY NAVAL FACILITIES ENGINEERING COMMAND NAVAL FACILITIES ENGINEERING COMMAND SOUTHEAST IPT SOUTH ATLANTIC JOHN C. STENNIS SPACE CENTER MISSISSIPPI <b>SOF RIVERINE AND COMBATANT          CRAFT OPERATIONS FACILITY</b>	DAMMON ENGINEERING, INC. CHIEF ENGINEER CHIEF ARCHITECT DAMON, P.E. 1095 FLORIDA AVENUE SUITE 11, LA 70688 (985) 689-8332			DATE: _____ DESCRIPTION: _____ DATE: _____ APPR: _____
---	---	--	--	---