
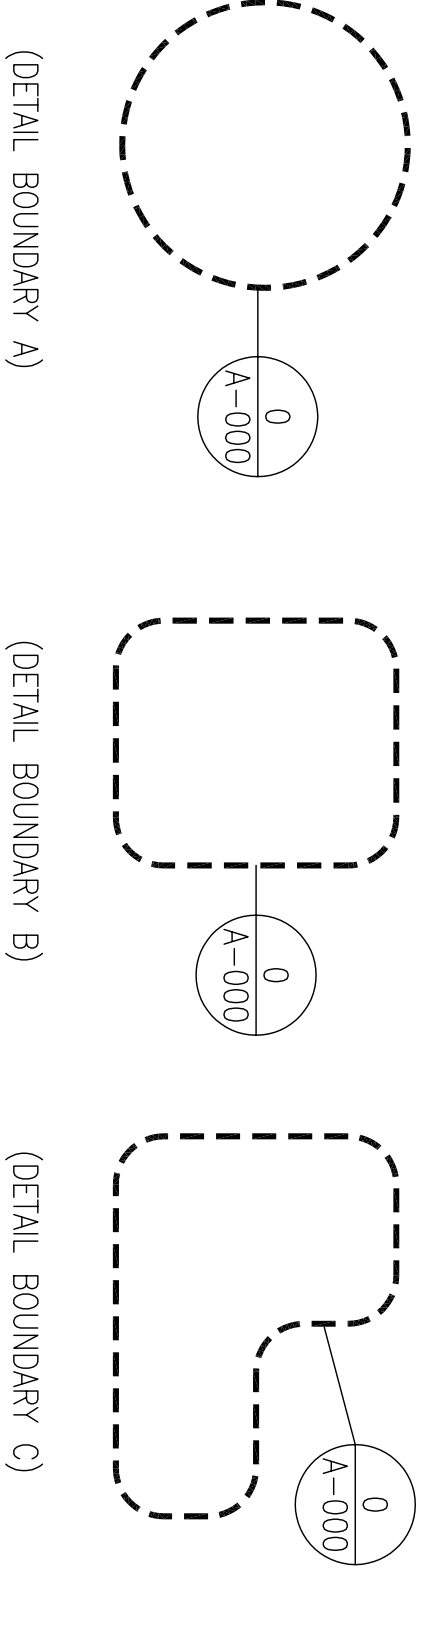
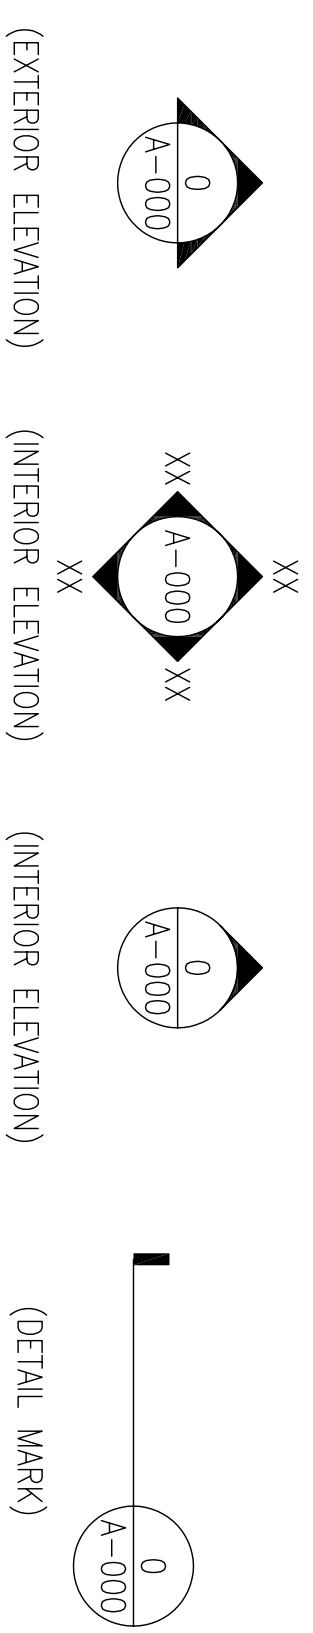


**NAVFAC STANDARD SYMBOLOGY  
KEYNOTE SYMBOLS**

PLAN  
NORTH

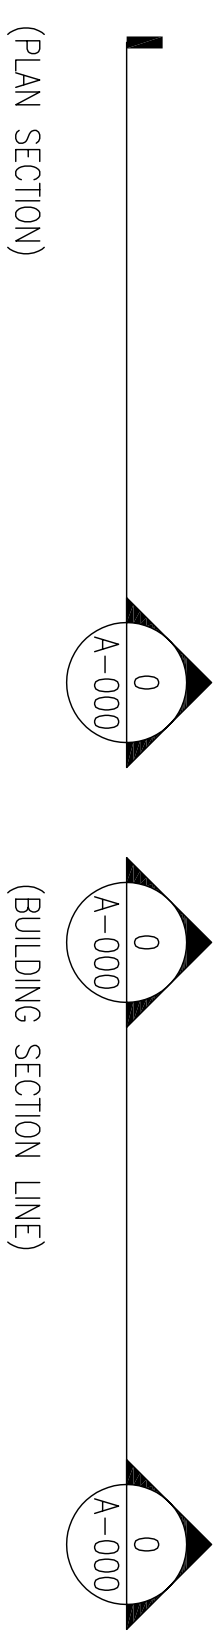

NAVFAC STANDARD SYMBOLOGY KEYNOTE SYMBOLS	
	NEW WORK KEYNOTE (SHEET) - SQUARE
	NEW WORK KEYNOTE - SQUARE
	DEMO WORK KEYNOTE (SHEET) - HEXAGON
	DEMO WORK KEYNOTE - HEXAGON
	SPECIALTY ITEM KEYNOTE
	SPECIALTY KEYNOTE (SHEET)

**GENERAL NOTES**

**EXTERIOR ENVELOPE NOTES**

1. ALL EXTERIOR JOINTS IN THE BUILDING ENVELOPE SHALL BE SEALED, GASKETED, WEATHER-STRIPPED, OR OTHERWISE SEALED IN ACCORDANCE WITH SPECIFICATIONS.
2. PROVIDE OPEN HEAD WEEP JOINT WITH VENT AT 24" O.C. MINIMUM AT STEEL UNTELS, THROUGH WALL FLASHING, BASE OF WALLS, AND AT ANY HORIZONTAL BARRIER IN THE WALL CAVITY.
3. ALL EXTERIOR MASONRY WALLS SHALL BE REINFORCED AS REQUIRED BY DRAWINGS AND SPECIFICATIONS.
4. PROVIDE MASONRY CONTROL JOINTS THROUGH ALL CONTINUOUS MASONRY WALLS AT INTERVALS RECOMMENDED BY THE NATIONAL CONCRETE MASONRY ASSOCIATION AND THE NATIONAL BRICK INSTITUTE. SEE SPECIFICATIONS.
5. SEE STRUCTURAL DRAWINGS FOR ADDITIONAL TYPICAL MASONRY NOTES.

**INTERIOR PARTITION NOTES**

1. ALL METAL STUD GAGE DESIGN SHALL BE AS REQUIRED BY PERFORMANCE AND AS INDICATED IN THE SPECIFICATIONS.
2. ALL METAL STUDS TO BE SPACED 16" O.C., TYPICAL, UNLESS OTHERWISE NOTED.
3. PROVIDE CONTINUOUS SHEET METAL BLOCKING IN ALL STUD WALLS THAT ARE TO RECEIVE GRAB BARS, HANDRAILS, TOILET PARTITIONS, CABINETS, SIGNAGE, ETC. COORDINATE MISCELLANEOUS BLOCKING IN WALL WITH APPROPRIATE EQUIPMENT SUPPLIERS. VERIFY EQUIPMENT ANCHORING REQUIREMENTS.
4. PROVIDE J-MOLDS AND CORNER BEADS AT THE EDGES OF ALL GYPSUM BOARD.
5. REFER TO WALL TYPES IN DRAWINGS FOR SOUND RATED AND FIRE RATED WALLS.
6. ALL RATED PARTITIONS SHALL EXTEND TO THE UNDERSIDE OF THE ROOF DECK OR RATED FLOOR SLAB ABOVE. THE PERIMETER OF THE WALL AND ALL PENETRATIONS SHALL BE FIRE SEALED AS SPECIFIED.

**DOOR NOTES**

1. HINGE SIDE OF DOOR FRAME TO BE OFFSET 4" MINIMUM FROM FACE OF STUD OR ADJACENT WALLS UNLESS NOTED DIFFERENTLY ON DRAWINGS. FIELD VERIFY COMPLIANCE WITH ADAAG CLEARANCES WHERE REQUIRED.
2. AT MASONRY CONSTRUCTION, DOOR FRAME TO BE LOCATED AS INDICATED ON DRAWINGS.

**GENERAL**

1. IT IS THE RESPONSIBILITY OF THE DESIGN-BUILDER TO PRODUCE ALL WORK IN COMPLIANCE WITH THE INTERNATIONAL BUILDING CODE (IBC), GENERAL CONDITIONS OF THE CONTRACT FOR CONSTRUCTION, RECOGNIZED INDUSTRY STANDARDS, LOCAL CRAFTSMANSHIP STANDARDS, ALL MANUFACTURERS RECOMMENDATIONS, AND ALL OTHER APPLICABLE CODES.
2. PROVIDE ACCESSIBILITY FOR THE PHYSICALLY HANDICAPPED CONFORMING TO THE UNIFORM FEDERAL ACCESSIBILITY STANDARD (UFAS).
3. THE DESIGN-BUILDER SHALL COORDINATE ALL ASPECTS OF THE DESIGN AND CONSTRUCTION AS IT RELATES TO ADJACENT PROJECT DEVELOPMENT.

**ACCESSIBILITY AND EGRESS NOTES**

1. CONTRACTOR TO VERIFY ALL DOORS, OPENINGS, SLOPES, TOILET ROOMS, ACCESSIBLE ROUTES, ETC. COMPLY WITH THE LATEST REVISIONS OF UFAS.
2. DOORS IN EXITS SHALL NOT BE SUBJECT TO THE USE OF A KEY, TWISTING MOTION, OR SPECIAL KNOWLEDGE FOR OPERATION FROM THE INSIDE OF THE BUILDING.
3. EVERY INTERIOR AND EXTERIOR DOOR IN THE BUILDING SHALL BE PROVIDED WITH HANDICAP HARDWARE (LEVERS, PANIC HARDWARE, OR U-SHAPED DESIGNED DEVICES, ETC.) PER ADAAG SECTION 4.13.9, UNLESS PROHIBITED BY NAVY CRITERIA FOR SECURITY REASONS.
4. PARKING SPACES SHALL NOT OBSTRUCT REQUIRED EXITS.
5. AISLES LEADING TO REQUIRED EXITS SHALL HAVE A MINIMUM CLEAR WIDTH OF 44".

**ACRONYMS & ABBREVIATIONS:**

ANCH.	ANCHOR
C.G.	CEILING
COMB.	COMBINATION
CONT.	CONTINUOUS
CSS	COMBAT SERVICE SUPPORT
DBL.	DOUBLE
DISP.	DISPENSER
EA.	EACH
ELEC.	ELECTRICAL
ENT.	ENTRANCE
ENC.	ELECTRIC WATER CLOSET
F.G.	FIBERGLASS
FLR.	FLOOR
GA.	GAUZE
GALV.	GALVANIZED
GWB	GYPSUM WALL BOARD
HGT.	HEIGHT
H.M.	HOLLOW METAL
HOL.	HOLLOW
INSUL.	INSULATED, INSULATION
INT.	INTERIOR
LVL.	LEVEL
MACH.	MACHINE
MAX.	MAXIMUM
MECH.	MECHANICAL
MET.	METAL
MIN.	MINIMUM
MSL.	MEAN SEA LEVEL
N.T.S.	NOT TO SCALE
O.C.	ON CENTER
OFF.	OFFICE
O.H.	OVERHEAD
P.O.B.	POINT OF BEARING
PAR.	PAIR
PSI	POUNDS PER SQUARE INCH
PSF	POUNDS PER SQUARE FOOT
RECEPT.	RECEPTACLE
REINFC.	REINFORCED
RIVERO.	RIVERINE TASK UNIT COMMANDER OFFICE
RIVUD	RIVERINE TASK UNIT OFFICE
SCH.	SCHEDULE
S.F.	SQUARE FEET
SHT.	SHEET
SHWR.	SHOWER
SITUO.	SQUADRON INTEROPERABILITY TASK UNIT COMMANDER OFFICE
SITUO.	SQUADRON INTEROPERABILITY TASK UNIT OFFICE
SSSMR	STRUCTURAL STANDING SEAM METAL ROOF
STC	SOUND TRANSMISSION COEFFICIENT
STL.	STEEL
SUSP.	SUSPENDED
SYST.	SYSTEM
TEL. COMM.	TELECOMMUNICATIONS
THK.	THICK
T.O.M.	TOP OF MASONRY
T.O.S.	TOP OF SLAB
TYP.	TYPICAL
UFAS	UNIFORM FEDERAL ACCESSIBILITY STANDARD
VERT.	VERTICAL
VEST.	VESTIBULE
WH	WATER HEATER
WWF	WELDED WIRE FABRIC

**FINISH LEGEND:**

	ACT	ACOUSTICAL CEILING TILE
	CONC	SEALED CONCRETE
	CPTT-1	CARPET TILE TYPE 1
	CPTT-2	CARPET TILE TYPE 2
	EP	EPOXY PAINT
	GWB	GYPSUM WALL BOARD
	IRWT	IMPACT RESISTANT WALL TREATMENT
	MPI	MASTER PAINTERS INSTITUTE (MPI) SYSTEM EXT 5, 1D-G5
	MS	METAL SOFFIT
	P	PAINT
	PS	PAINTED STRUCTURE
	PT	PORCELAIN TILE
	QVT	QUARTZ VINYL TILE
	RB	RUBBER BASE
	RT	RUBBER STAIR TREADS
	FP	FIREPROOFING

**WALL LEGEND:**


	8" CWU
	BLOCK LEDGE
	WALL EXTENDS TO ROOF DECK



DEPARTMENT OF THE NAVY  
NAVAL FACILITIES ENGINEERING COMMAND SOUTHEAST  
NAVAL AIR STATION JACKSONVILLE  
MISSISSIPPI  
JOHN C. STENNIS SPACE CENTER  
SOF RIVERINE AND COMBATANT  
CRAFT OPERATIONS FACILITY - PRE-FINAL  
ARCHITECTURAL GENERAL NOTES & TITLE SHEET

DESIGNED BY: R. WILHE  
DRAWN: J. JEFFAN  
CHECKED BY: T. J. JEFFAN  
DATE: 11/06/07

**DAMMON**  
ENGINEERING, INC.  
REGISTERED PROFESSIONAL ENGINEER  
STATE OF LOUISIANA  
NO. 44382  
SCHOOL, LA 70002  
(985) 649-3532

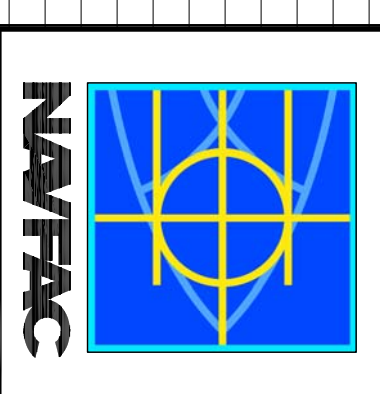

SY	DESCRIPTION	DATE	APPR
	REVISED AS PER URS COMMENTS 9 OCTOBER 2009	11-6-09	RW