


BUILDING 2441 SECTION
SCALE: 3/8" = 1'-0"

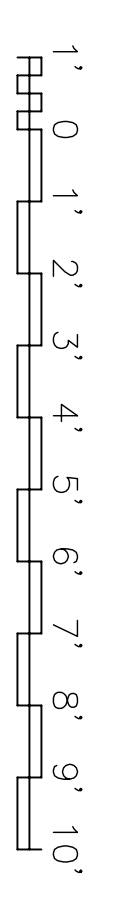

<p>DEPARTMENT OF THE NAVY NAVAL FACILITIES ENGINEERING COMMAND SOUTHEAST NAVAL AIR STATION JACKSONVILLE MISSISSIPPI</p> <p>JOHN C. STENNIS SPACE CENTER SOF RIVERINE AND COMBATANT CRAFT OPERATIONS FACILITY - PRE-FINAL MAINTENANCE BLDG. 2441 SECTION</p>		<p>RES. R. WILSON, LEED AP ENGINEER BY: R. WILSON DRAWN: T. JARVIS CHECKED: P. DAMMON DATE: 09/23/09</p>	<p>EMMETT B. DAMMON REGISTERED PROFESSIONAL ENGINEER STATE OF MISSISSIPPI NO. 1238 EXPIRES 12/31/2012</p>	<p>DAMMON ENGINEERING, INC. 1000 W. GULF BLVD. SUITE 100 MOBILE, LA 36688 (985) 649-8312</p>	<p>NAFAC</p>	<p>REVISAS PER URS COMMENTS 9 OCTOBER 2009</p>	<p>11-6-09</p>	<p>RW</p>												
<p>CODE ID NO. N4412 SIZE D</p> <p>SCALE: AS SHOWN</p> <p>WORK ORDER NO. P-210</p> <p>CONSTR. CONTR. NO. N62467-05-0-0096</p> <p>NAFAC DRAWING NO. 15006882</p> <p>SHEET 35 OF 132</p>		<p>REVISIONS:</p> <table border="1"> <tr> <th>NO.</th> <th>DESCRIPTION</th> <th>DATE</th> <th>APPR.</th> </tr> <tr> <td> </td> <td> </td> <td> </td> <td> </td> </tr> </table>		NO.	DESCRIPTION	DATE	APPR.					<p>SYMBOLS:</p> <table border="1"> <tr> <th>SYMBOL</th> <th>DESCRIPTION</th> </tr> <tr> <td> </td> <td> </td> </tr> </table>		SYMBOL	DESCRIPTION			<p>DATE</p>		<p>APPR.</p>
NO.	DESCRIPTION	DATE	APPR.																	
SYMBOL	DESCRIPTION																			