

- LANDSCAPING NOTES**
1. EDGING MATERIALS: PROVIDE CONCRETE. EDGING MATERIAL AROUND ALL LANDSCAPE BEDS AND INDIVIDUALLY PLANTED SPECIMEN PLANTS. COLOR SHALL BE GREEN.
 2. WEED FABRIC: PROVIDE A WEED BARRIER FABRIC OF SHEET POLYETHYLENE CONFORMING TO ASTM D 2103 OR OTHER POLYPROPYLENE OR POLYESTER FABRIC SPECIFICALLY DESIGNED FOR WEED CONTROL PURPOSES BENEATH ALL AREAS THAT DO NOT UTILIZE A SHRUB OR GROUND COVER THAT AT MATURITY WILL COVER THE GROUND 100 PERCENT. COVER WITH A MINIMUM 3 INCH DEPTH ORGANIC MULCH.
 3. DRAINAGE: PROVIDE FOR PROPER DRAINAGE OF PLANTING PITS AND BED AREAS DUE TO SOIL CONDITIONS OR WATER TABLE HEIGHTS THAT MAY BE DETRIMENTAL TO THE GROWTH OF THE SPECIFIED PLANT MATERIALS. GRADING OF TURF AREAS AND PLANTING AREAS SHALL PROVIDE SLOPES THAT ARE SMOOTH AND CONTINUOUS AND PROVIDE POSITIVE DRAINAGE IN ALL AREAS. PROVIDE SUB-SURFACE DRAINAGE WHERE SOIL OR OTHER CONDITIONS DO NOT ALLOW SURFACE DRAINAGE.
 4. ALL AREAS DISTURBED BY THE CONTRACTOR'S OPERATIONS SHALL BE GRASSSED. SOD ALL DITCHES IN ENTIRETY AND WITHIN 5 FEET OF ALL PAVEMENTS AND BUILDINGS. SOD FULL AREA AROUND OPERATIONS BUILDING. ALL OTHER AREAS DISTURBED BY CONTRACTOR'S OPERATIONS SHALL BE HYDRO SEEDDED. ALL SOD SHALL BE CENTIPEDE. ALL HYDRO SEEDING SHALL BE BERMOUDA.

DUMPSTER W/ 8" CMU BLOCK 6 FEET HIGH ON THREE SIDES. COLOR AND TYPE SHALL MATCH NEW BUILDINGS.

LANDSCAPING LEGEND


- NATIVE TYPE TREE. ONLY IN ISLANDS. MAGNOLIAS PREFERRED. QTY: 8. MINIMUM OF 10' TO 12' HIGH CALIPER OF 2 1/2" MEASURED AT 2 FT. ABOVE THE GROUND
- SHRUB, DROUGHT RESISTANT. QTY: 146 SHALL NOT EXCEED 4' IN HEIGHT AT MATURITY
- SOD OR HYDROSEEDING REF. LANDSCAPING NOTE #4



PLAN NORTH

LANDSCAPING PLAN PART 1

SCALE: 1"=30'-0"

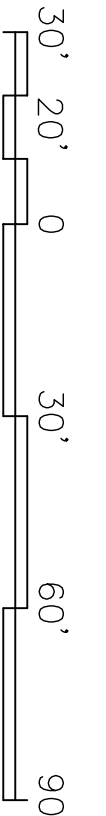

MATCHLINE SEE SHT C4.2

1 2 3 4 5

MATCHLINE SEE SHT C4.2

	DAMMON ENGINEERING, INC. 5001 LA 2982 SUITE 100 (985) 649-5312 ESTABLISHED 1978	DEPARTMENT OF THE NAVY NAVAL FACILITIES ENGINEERING COMMAND NAVAL AIR STATION JACKSONVILLE MISSISSIPPI	JOHN C. STENNIS SPACE CENTER SRF OPERATIONS FACILITY - PRE-FINAL LANDSCAPING PLAN PART 1	DESIGNED BY: R. WILSE DRAWN BY: J. JEFFANY CHECKED BY: T. JARVIS IN CHARGE: P. DAMMON	REVISIONS: 1. REVISED AS PER URS COMMENTS 9 OCTOBER 2009	DATE: 11-6-09	APPR: RW
	SYM	DESCRIPTION	DATE	APPR	11-6-09	RW	