


PLAN
NORTH

STORM WATER POLLUTION PREVENTION PLAN PART 2

SCALE: 1"=30'-0"




- GRAVEL CONSTRUCTION ENTRANCE NOTES:**
1. TEMPORARY SITE CONSTRUCTION ACCESS TO BE CONSTRUCTED BY SITE CONTRACTOR PRIOR TO BEGINNING CONSTRUCTION AND TO BE MAINTAINED UNTIL PERMANENT DRIVEWAY IS COMPLETE. LOT IS GRADED AND TURN IS ESTABLISHED.
 2. 2" OR 3" WASHED STONE SHALL BE USED. PAD TO BE 50.1X20 WX8" D AT A MINIMUM.
 3. TURNING RADIUS SUFFICIENT TO ACCOMMODATE LARGE TRUCKS IS TO BE PROVIDED.
 4. MAINTAIN IN A CONDITION WHICH WILL PREVENT TRACKING OR DIRECT FLOW OF MUD ONTO STREET. PERIODIC TOP DRESSING WITH STONE WILL BE NECESSARY. KEEP AVAILABLE.
 5. ANY MATERIAL TRACKED ONTO THE ROAD SHALL BE CLEANED IMMEDIATELY.

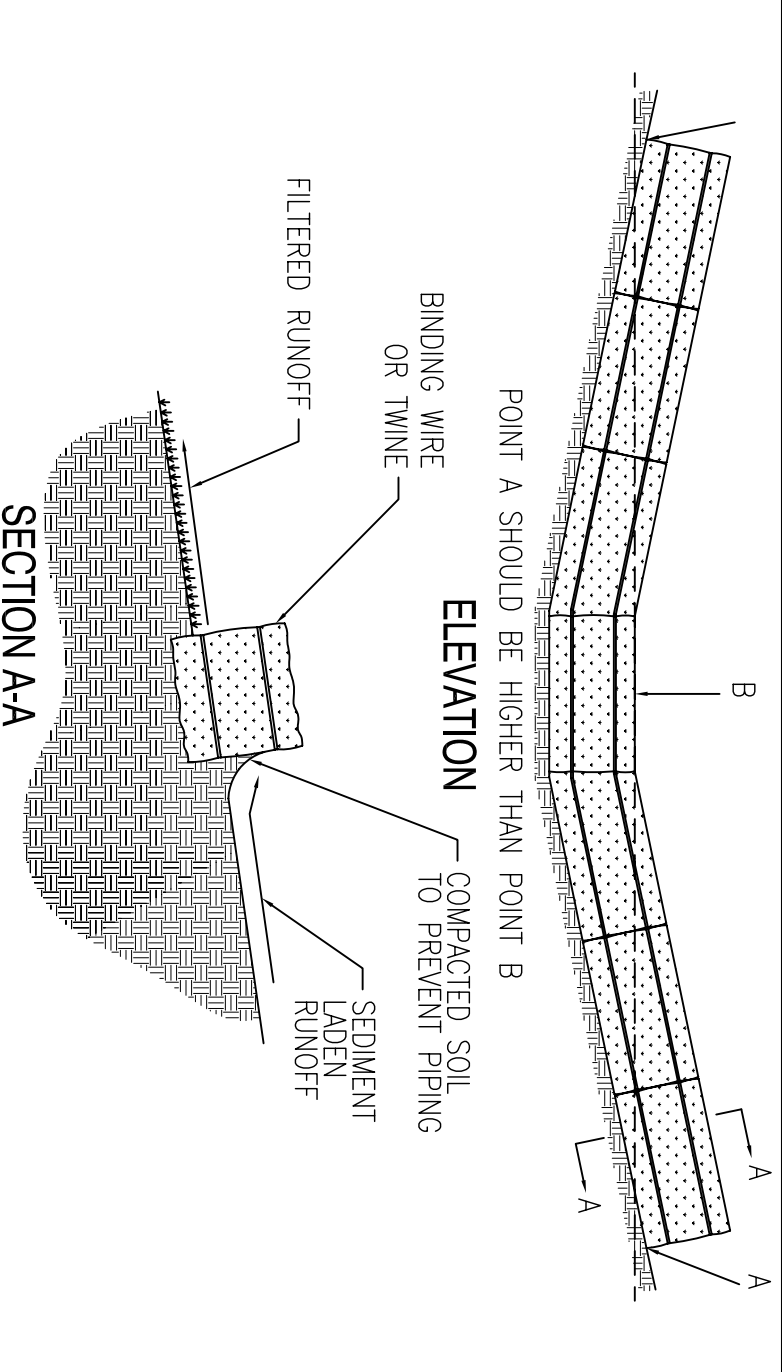

SECTION AA

HAYBALE TEMPORARY SEDIMENT CHECK DAM

- N.T.S.
- NOTES:**
1. A HAY BALE BARRIER IS TEMPORARY SEDIMENT BARRIER CONSISTING OF A ROW OF ENTRENCHED AND ANCHORED BALES OF STRAW OR HAY. THE HAY BALE BARRIER IS ALSO USED AS A CHECK DAM TO REDUCE THE VELOCITY IN SMALL DITCHES OR SWALES. GUIDELINES FOR THE USE OF A HAY BALE BARRIER ARE:
 - A - USE WHERE EROSION WOULD OCCUR IN THE FORM OF SHEET AND RILL EROSION.
 - B - USE IN MINOR SWALES OR DITCHES WHERE THE MAXIMUM DRAINAGE AREA IS 2 ACRES.
 - C - ONLY USE WHERE THE EFFECTIVENESS IS REQUIRED FOR LESS THAN 3 MONTHS.
 - D - DO NOT USE IN LIVE STREAMS OR IN SWALES OR DITCHES WHERE THERE IS A POSSIBILITY OF A WASHOUT.

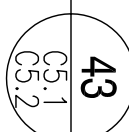

DEPARTMENT OF THE NAVY NAVAL FACILITIES ENGINEERING COMMAND SOUTHEAST IPT GULF COAST MISSISSIPPI JOHN C. STENNIS SPACE CENTER SOF RIVERINE AND COMBATANT CRAFT OPERATIONS FACILITY - PRE-FINAL SWPPP PART 2					DESIGNED BY: R. WILTSIE CHECKED BY: R. WILTSIE DRAWN BY: J. THRENTON PROJECT MANAGER: CHIEF ENGINEER DAMMON, E. G. (986) 649-4312 SIOULL, LA 70782 ESTABLISHED 1978 REGISTERED PROFESSIONAL ENGINEER STATE OF MISSISSIPPI
CODE ID NO. NA412 SCALE: AS SHOWN SHEET NO. P-210 WORK ORDER NO. 510247 CONTR. CONTR. NO. N62467-05-D-0096 DRAWING NUMBER: 15026071 DATE: 24 OF 132	REVISED AS PER URS COMMENTS 9 OCTOBER 2009 11-6-09 RW APPR	SYM DESCRIPTION DATE APPR			