
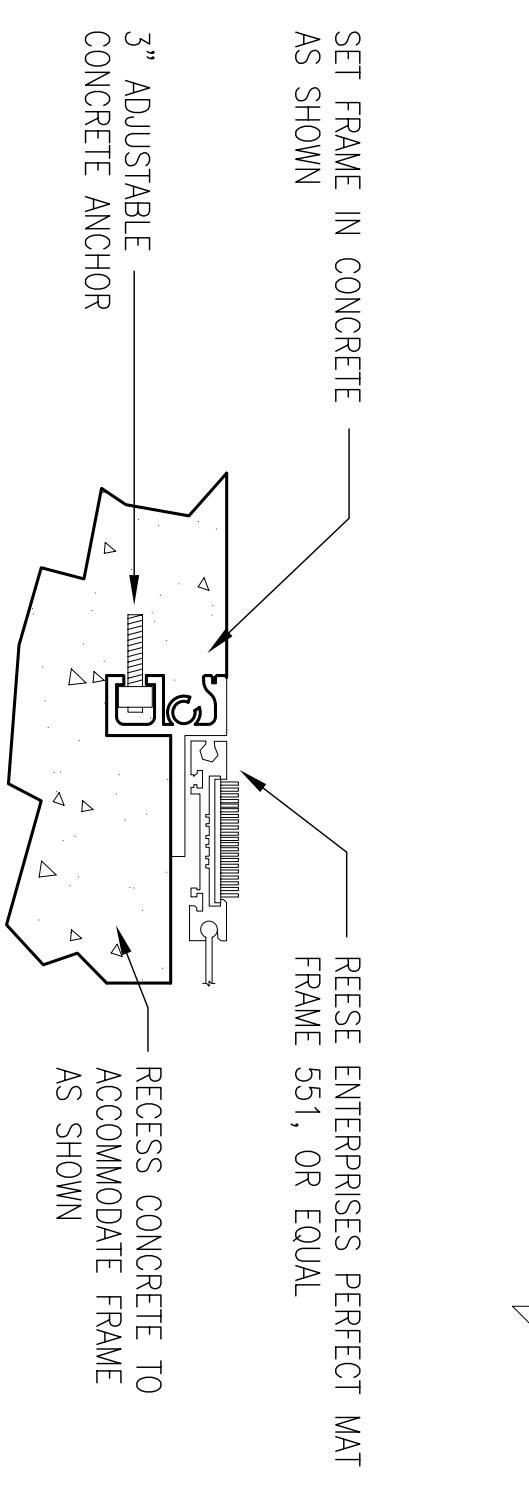
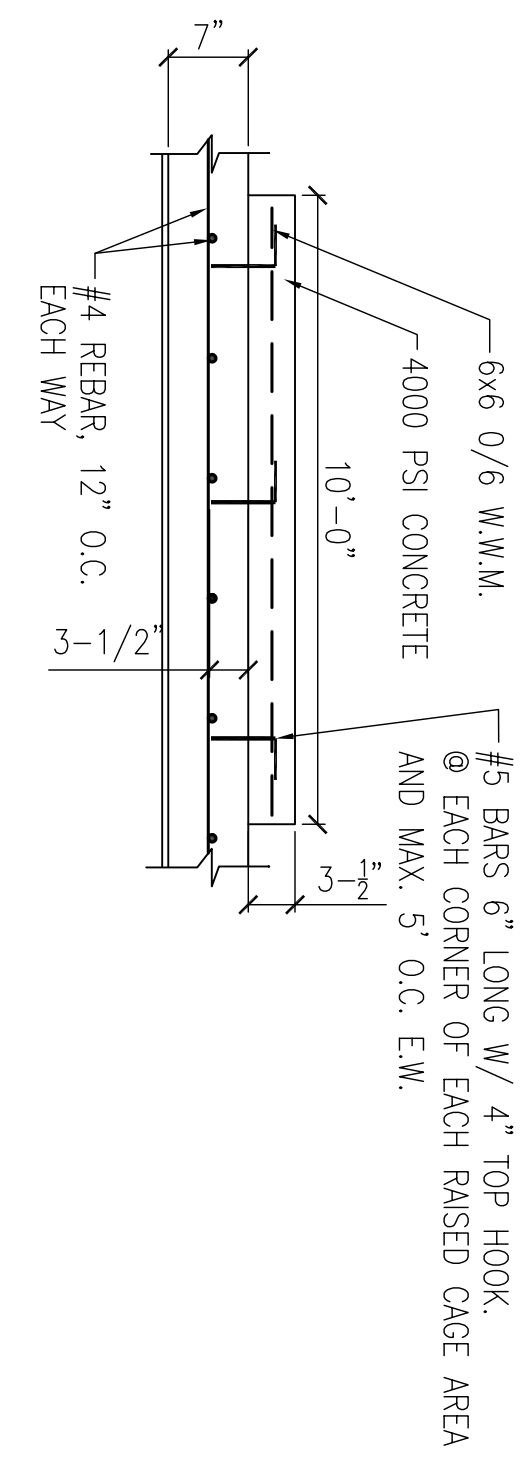
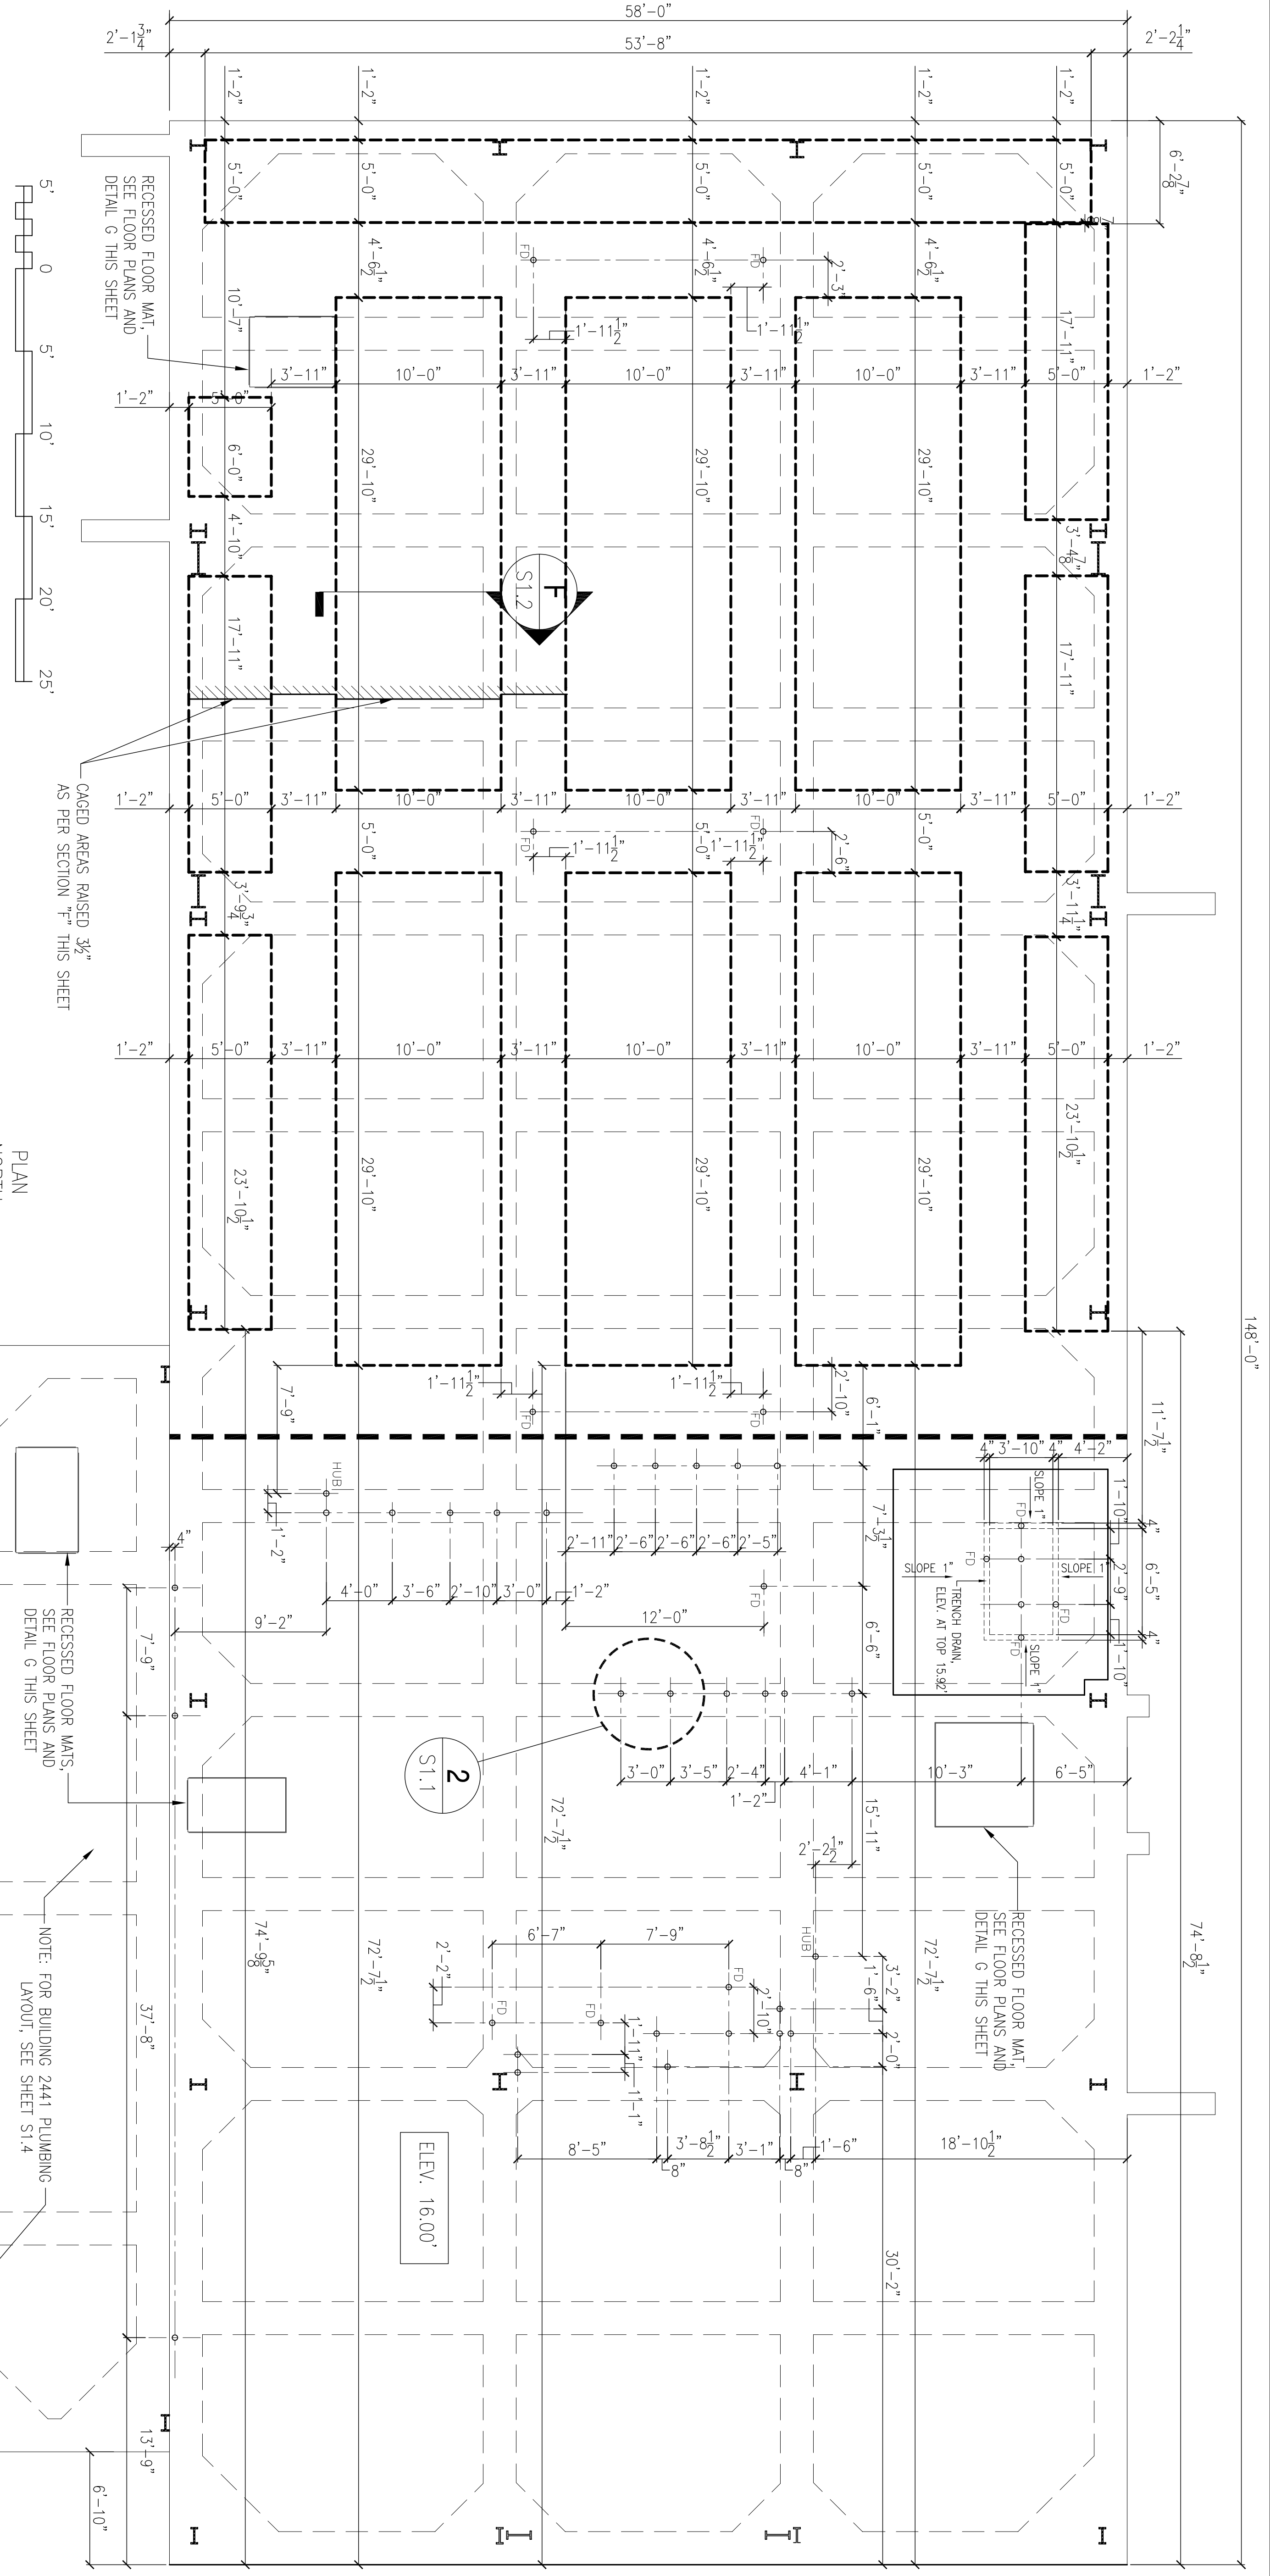


A B C D

1 2 3 4 5

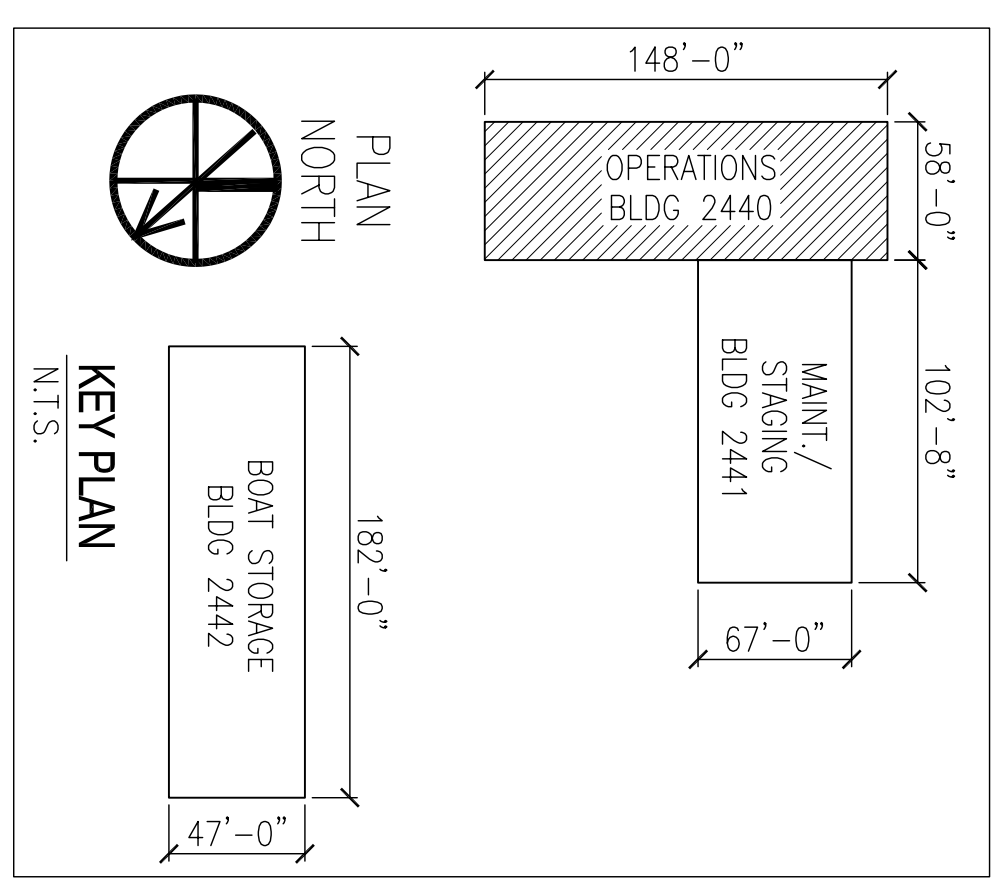

DEPARTMENT OF THE NAVY NAVAL FACILITIES ENGINEERING COMMAND SOUTHEAST IPT GULF COAST JOHN C. STENNIS SPACE CENTER SOF RIVERINE AND COMBATANT CRAFT OPERATIONS FACILITY - PRE-FINAL BLDG. 2440 MODIFIED CAGE AND PLUMBING LAYOUT	NAVAL FACILITIES ENGINEERING COMMAND MISSISSIPPI NAVAL AIR STATION JACKSONVILLE	RES. C. DAMMON I. DEWE, C. DAMMON PROJECTED BY: R. WILSON P/W/PL: T. ARSIP CHIEF ENGINEER: P. DAMMON		DAMMON ENGINEERING, INC. ENGINEER 1000 W. UNIVERSITY BLVD. SUITE 100 MOBILE, LA 36688 (985) 649-5312 ESTABLISHED 1978	
---	---	---	--	--	--

SYM	DESCRIPTION	DATE	APPR

A B C D