
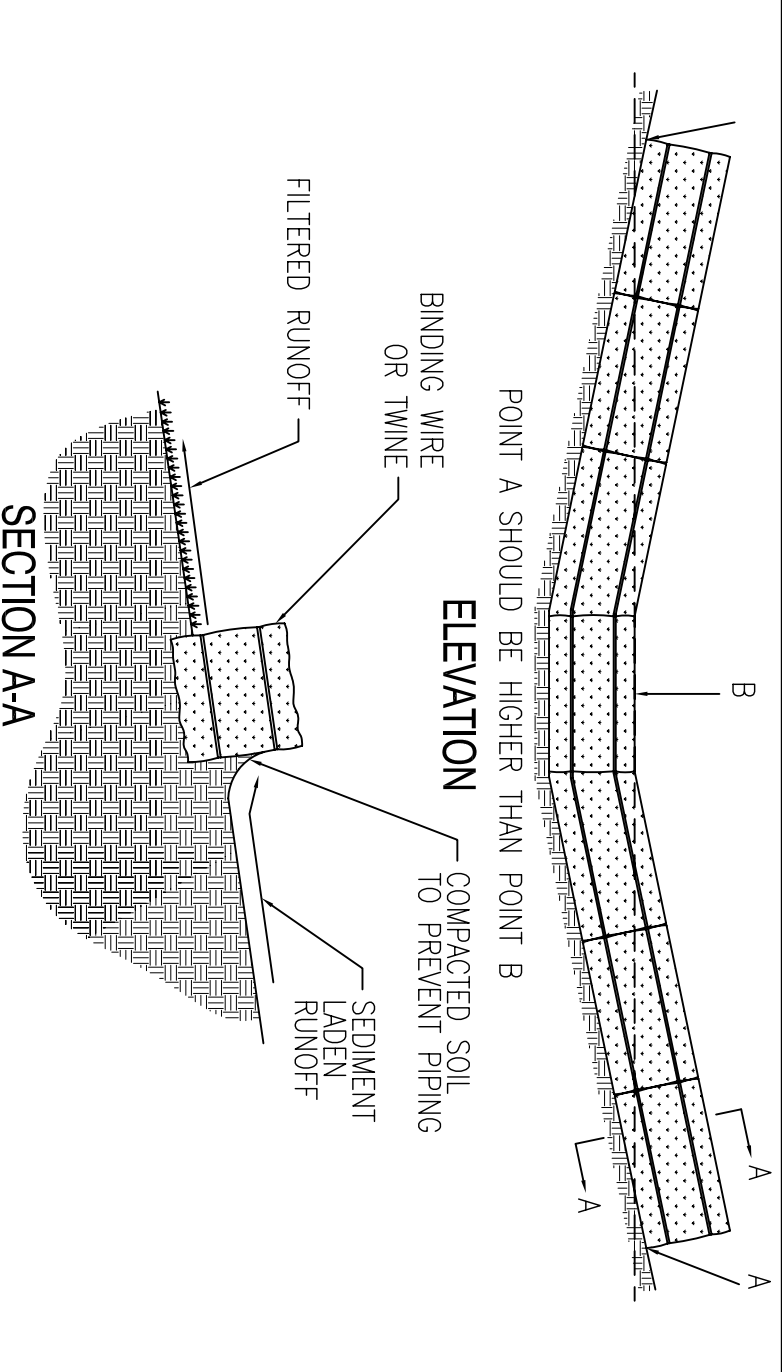


PLAN
NORTH

STORM WATER POLLUTION PREVENTION PLAN PART 2

SCALE: 1"=30'-0"

- GRAVEL CONSTRUCTION ENTRANCE NOTES:
1. TEMPORARY SITE CONSTRUCTION ACCESS TO BE CONSTRUCTED BY SITE CONTRACTOR PRIOR TO BEGINNING CONSTRUCTION AND TO BE MAINTAINED UNTIL PERMANENT DRIVEWAY IS COMPLETE. LOT IS GRADED AND TURN IS ESTABLISHED.
 2. 2" OR 3" WASHED STONE SHALL BE USED. PAD TO BE 50.1X20 WX8'D AT A MINIMUM.
 3. TURNING RADII SUFFICIENT TO ACCOMMODATE LARGE TRUCKS IS TO BE PROVIDED.
 4. MAINTAIN IN A CONDITION WHICH WILL PREVENT TRACKING OR DIRECT FLOW OF MUD ONTO STREET. PERIODIC TOP DRESSING WITH STONE WILL BE NECESSARY. KEEP AVAILABLE.
 5. ANY MATERIAL TRACKED ONTO THE ROAD SHALL BE CLEANED IMMEDIATELY.

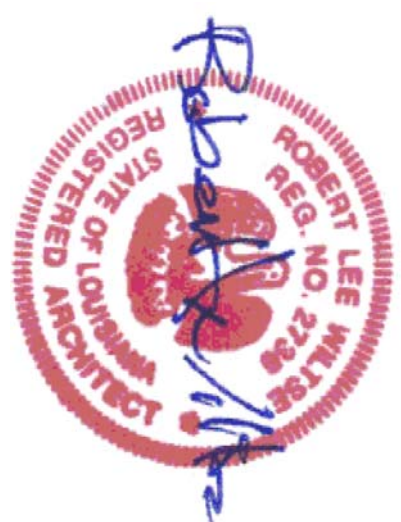

HAYBALE TEMPORARY SEDIMENT CHECK DAM

N.T.S.

43
CS.1
CS.2

- NOTES:
- A - USE WHERE EROSION WOULD OCCUR IN THE FORM OF SHEET AND RILL EROSION.
 - B - USE IN MINOR SWALES OR DITCHES WHERE THE MAXIMUM DRAINAGE AREA IS 2 ACRES.
 - C - ONLY USE WHERE THE EFFECTIVENESS IS REQUIRED FOR LESS THAN 3 MONTHS.
 - D - DO NOT USE IN LIVE STREAMS OR IN SWALES OR DITCHES WHERE THERE IS A POSSIBILITY OF A WASHOUT.

DEPARTMENT OF THE NAVY NAVAL FACILITIES ENGINEERING COMMAND SOUTHEAST IPT GULF COAST MISSISSIPPI JOHN C. STENNIS SPACE CENTER SOF RIVERINE AND COMBATANT CRAFT OPERATIONS FACILITY - PRE-FINAL SWPPP PART 2		NAVY FACILITIES ENGINEERING COMMAND SOUTHEAST NAVAL AIR STATION JACKSONVILLE MISSISSIPPI EMMETT B. DAMMON LICENSED PROFESSIONAL ENGINEER STATE OF MISSISSIPPI LICENSE NO. 9862 EXPIRES 12/31/2025		DAMMON ENGINEERING, INC. 1000 W. WILSON STREET SUITE 100 MOBILE, AL 36688 (980) 649-8812 ESTABLISHED 1988				<table border="1"> <thead> <tr> <th>SYM</th> <th>DESCRIPTION</th> <th>DATE</th> <th>APPR</th> </tr> </thead> <tbody> <tr> <td> </td> <td> </td> <td> </td> <td> </td> </tr> </tbody> </table>		SYM	DESCRIPTION	DATE	APPR																
SYM	DESCRIPTION	DATE	APPR																										
DESIGNED BY: R. WILTSIE DRAWN BY: J. HERRMAN CHECKED BY: T. JARRIS IN CHARGE: EMMETT B. DAMMON		CODE ID: NO. 14412 SCALE: AS SHOWN SHEET NO.: P-210 WORK ORDER NO.: 510247 CONGR. CONTR. NO.: N62467-05-D-0096 DRAWING NUMBER: 15026271 SHEET: 24 OF 132		PROJECT: 24 OF 132 CS2		DRAWING REVISION: 01 JAN 2009																							