

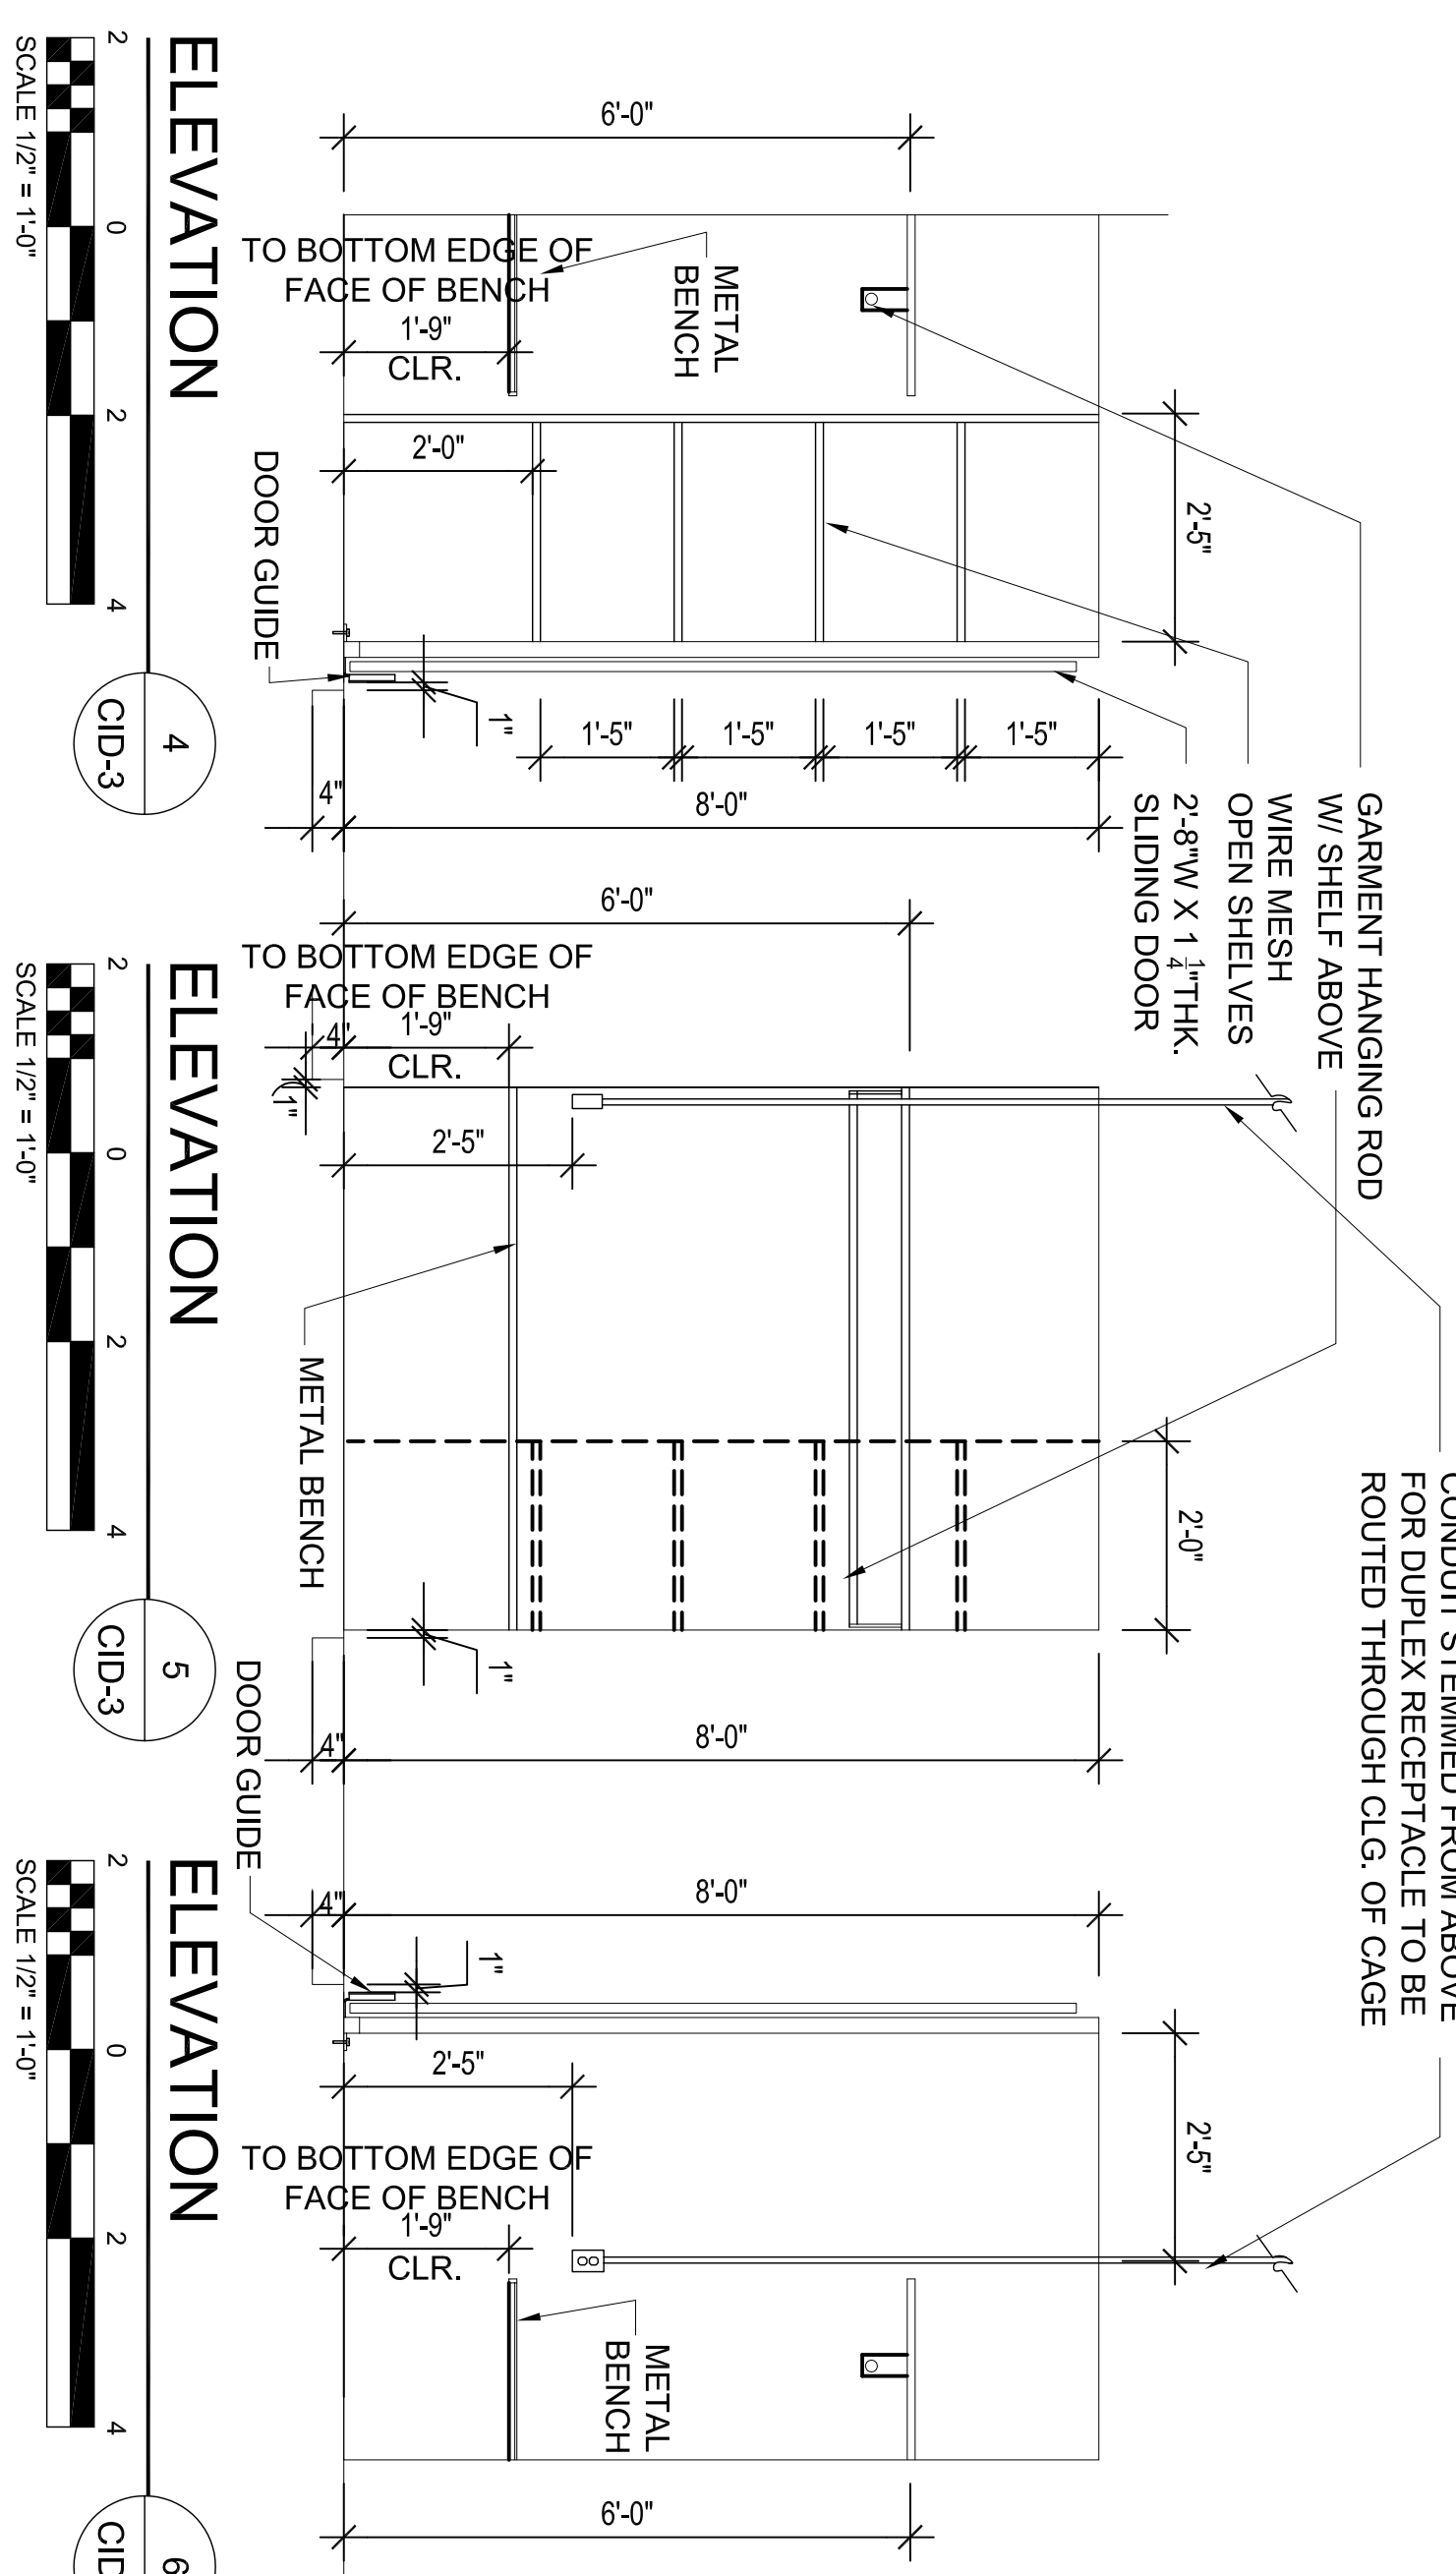
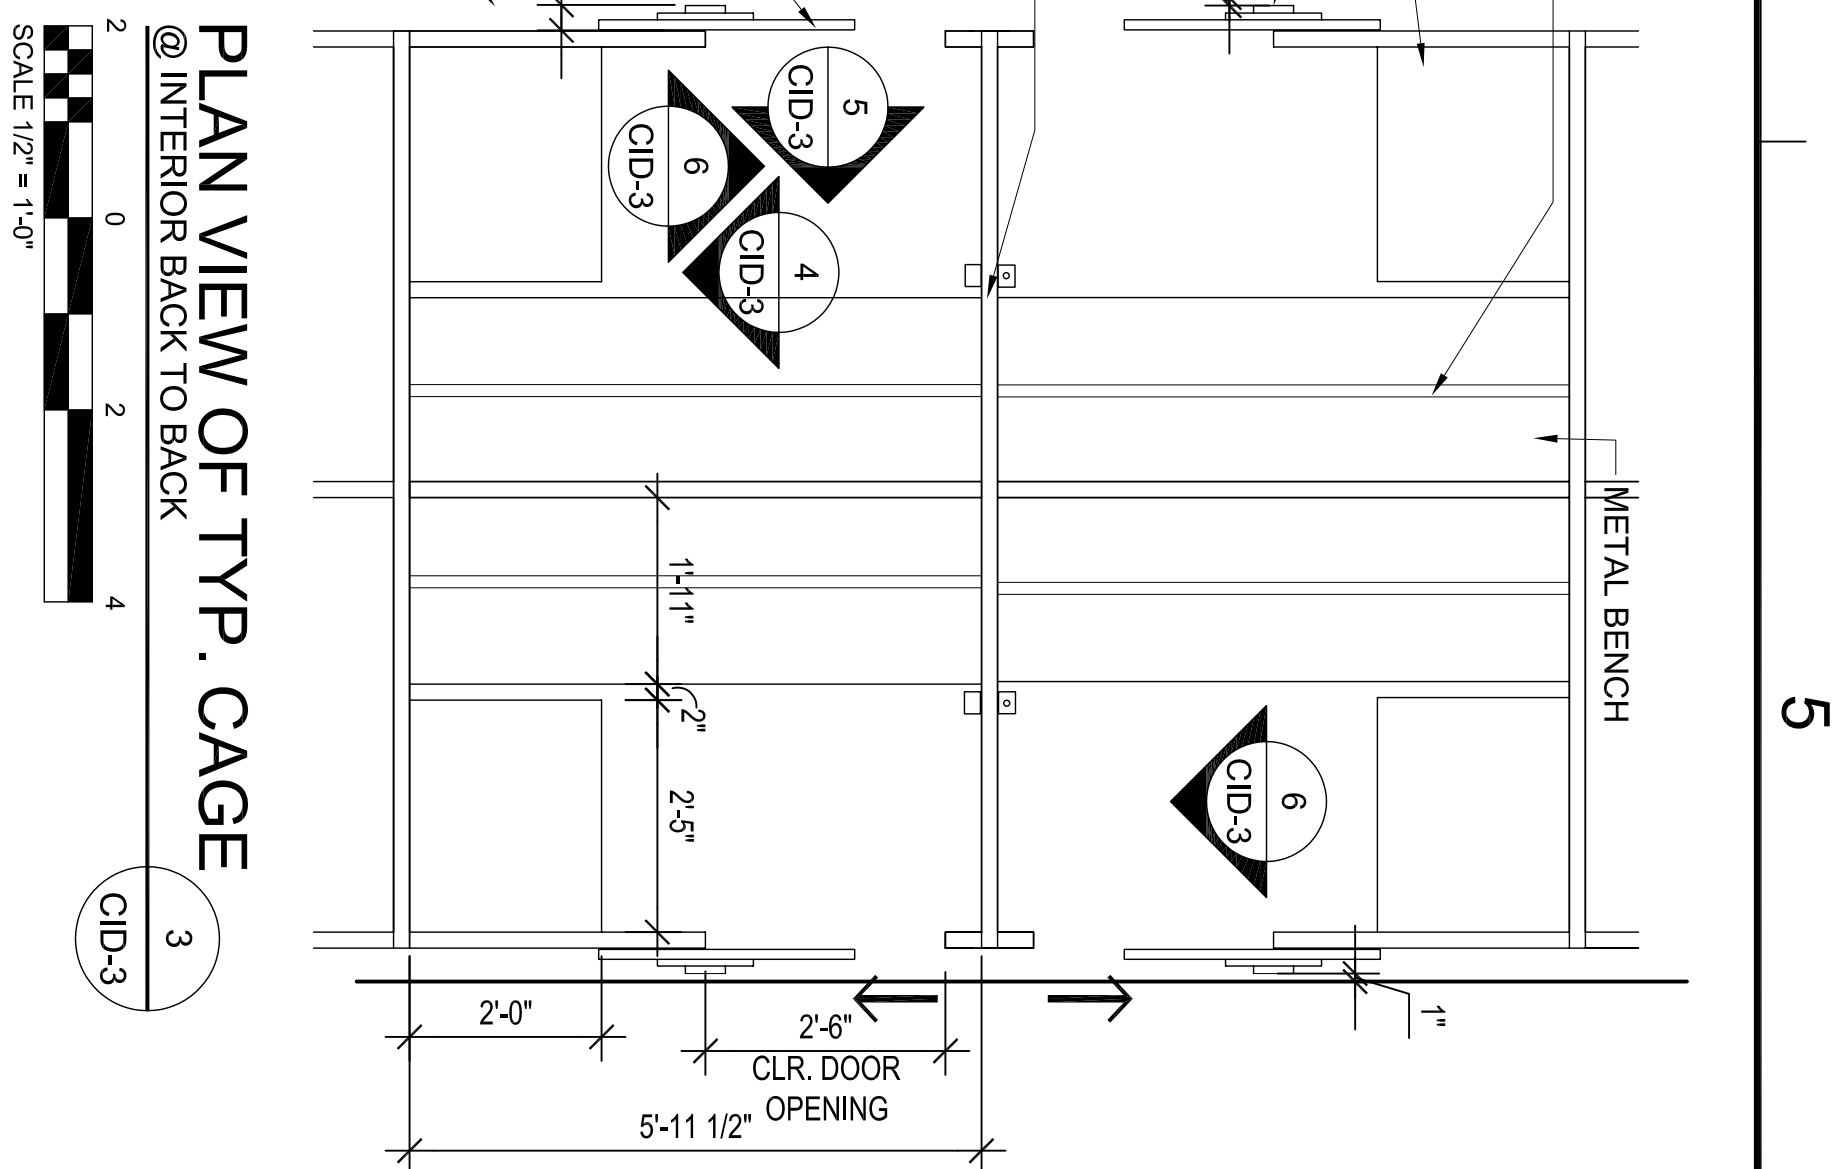


REVDATE:

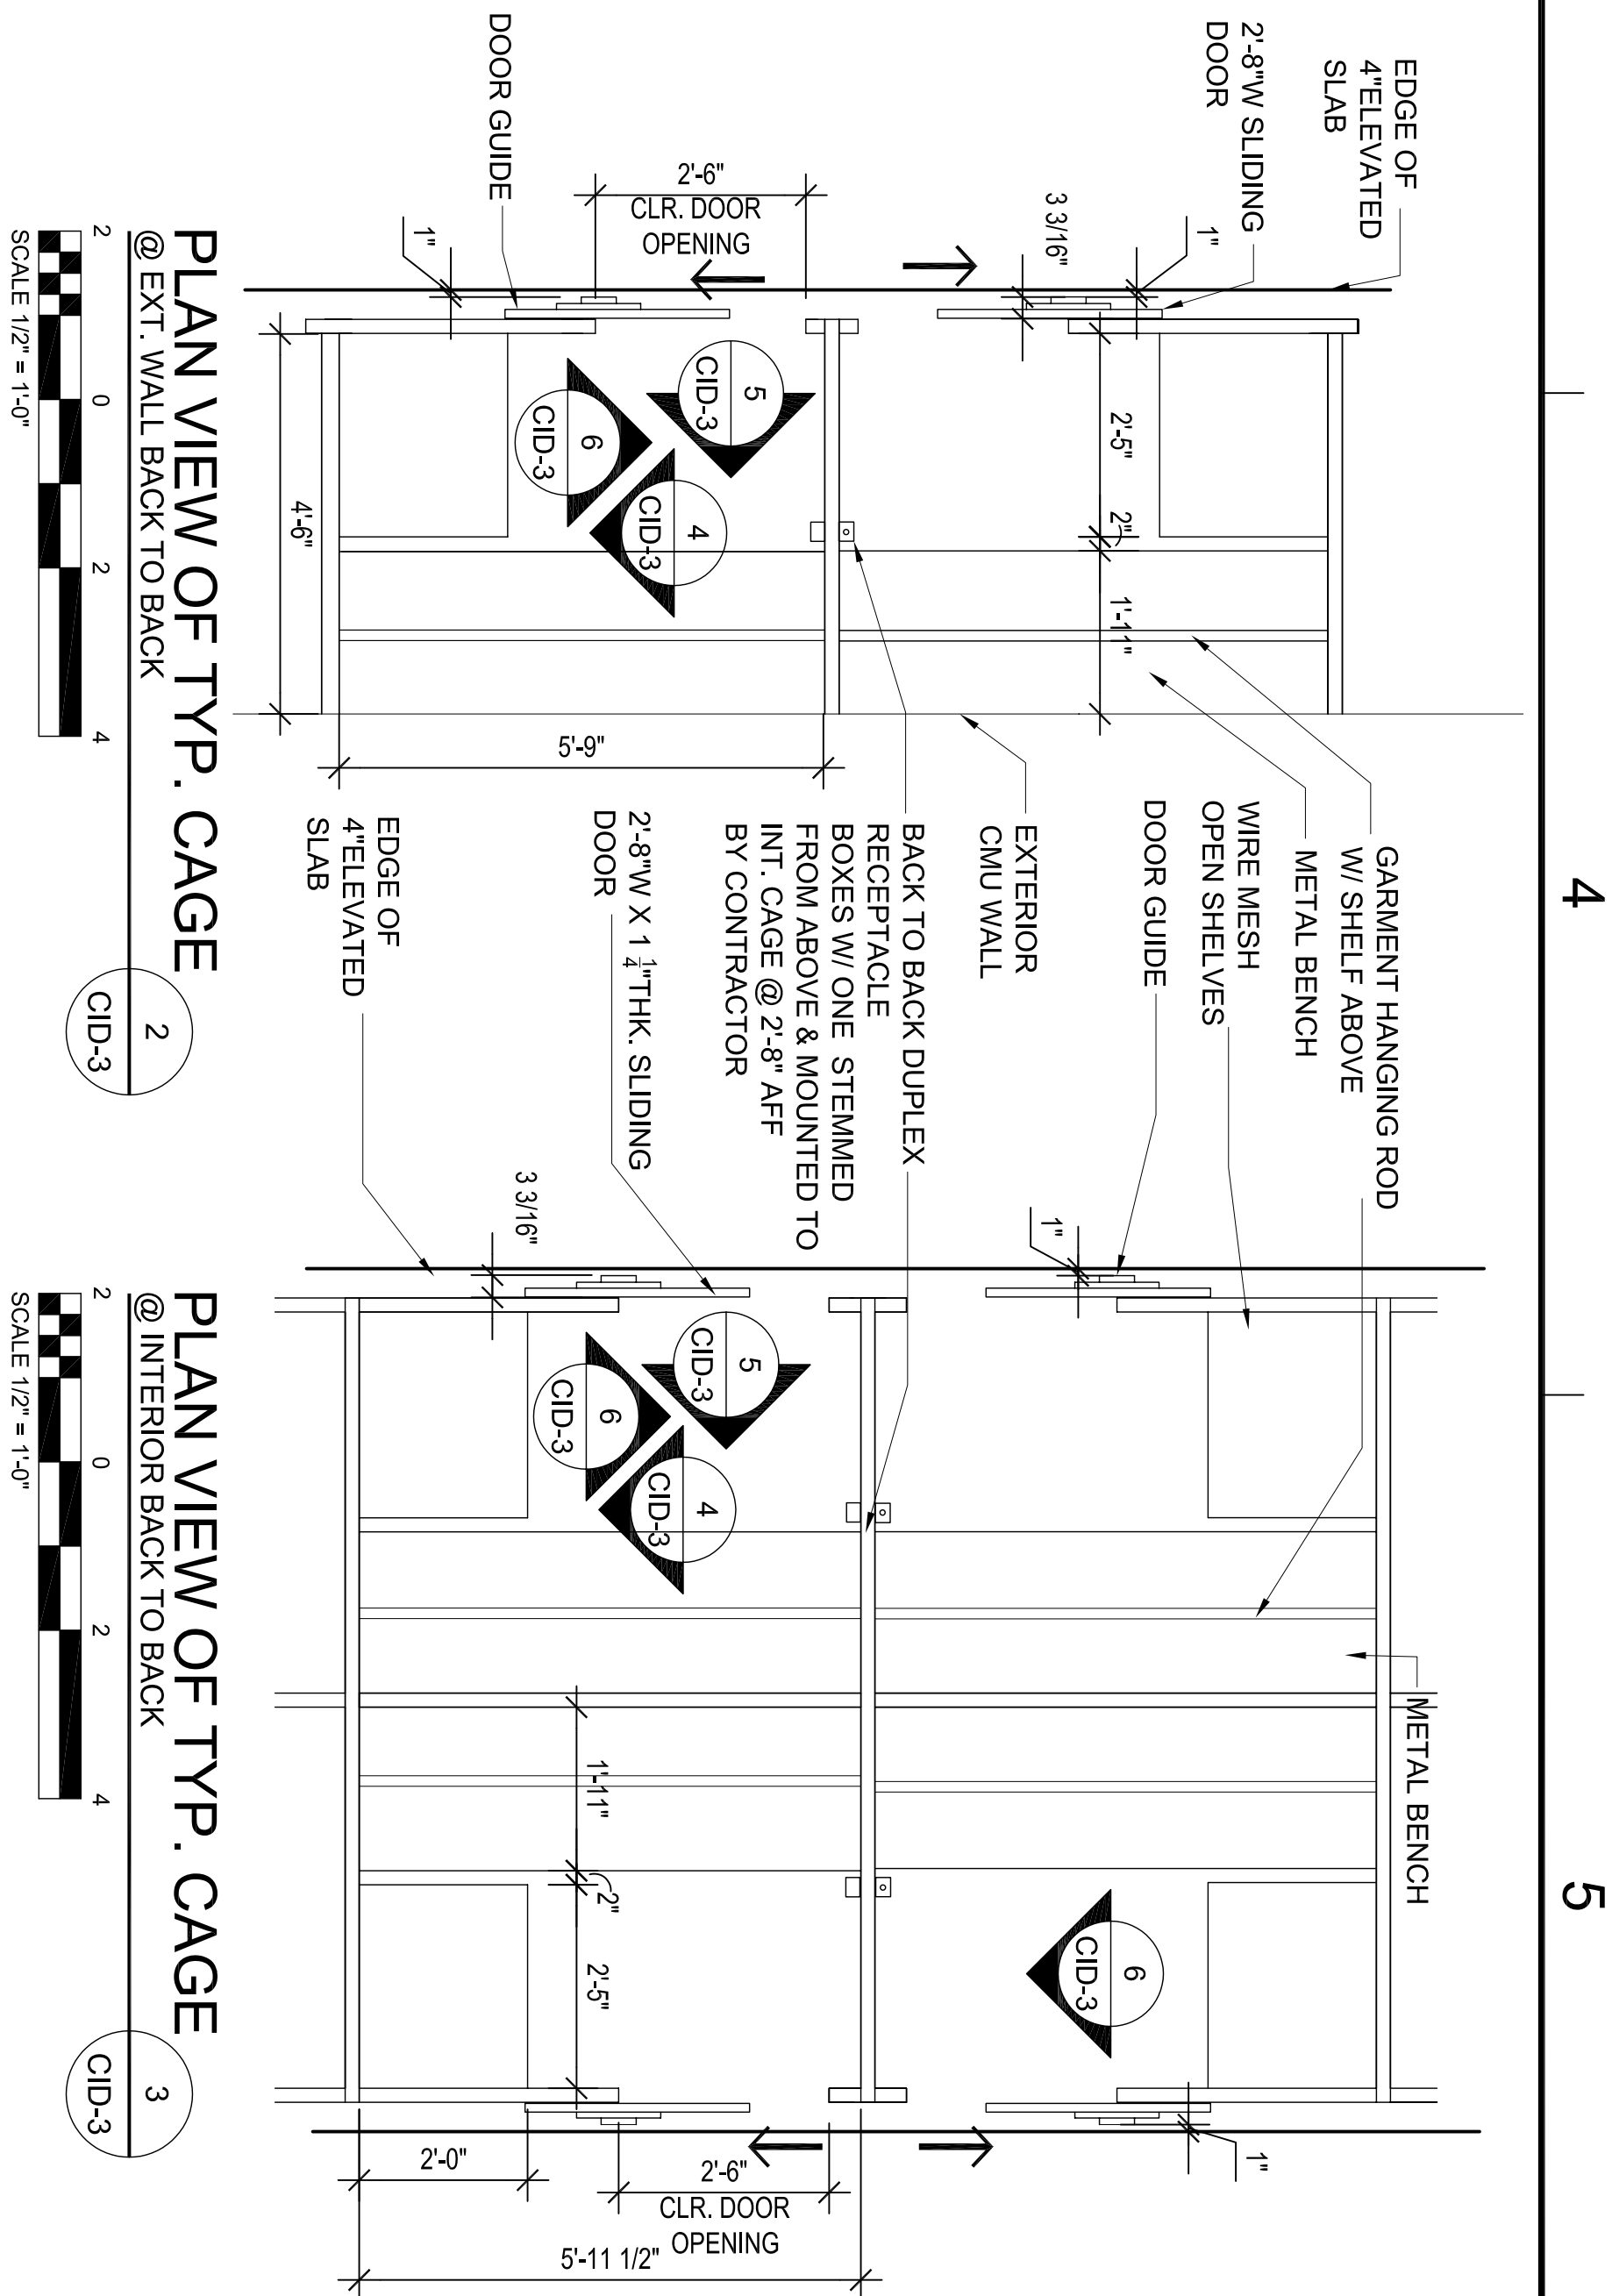

DETAIL PLAN
 @ CAGES 105
 SCALE 1/4" = 1'-0"


CID FINAL
 SUBMITTAL ISSUE

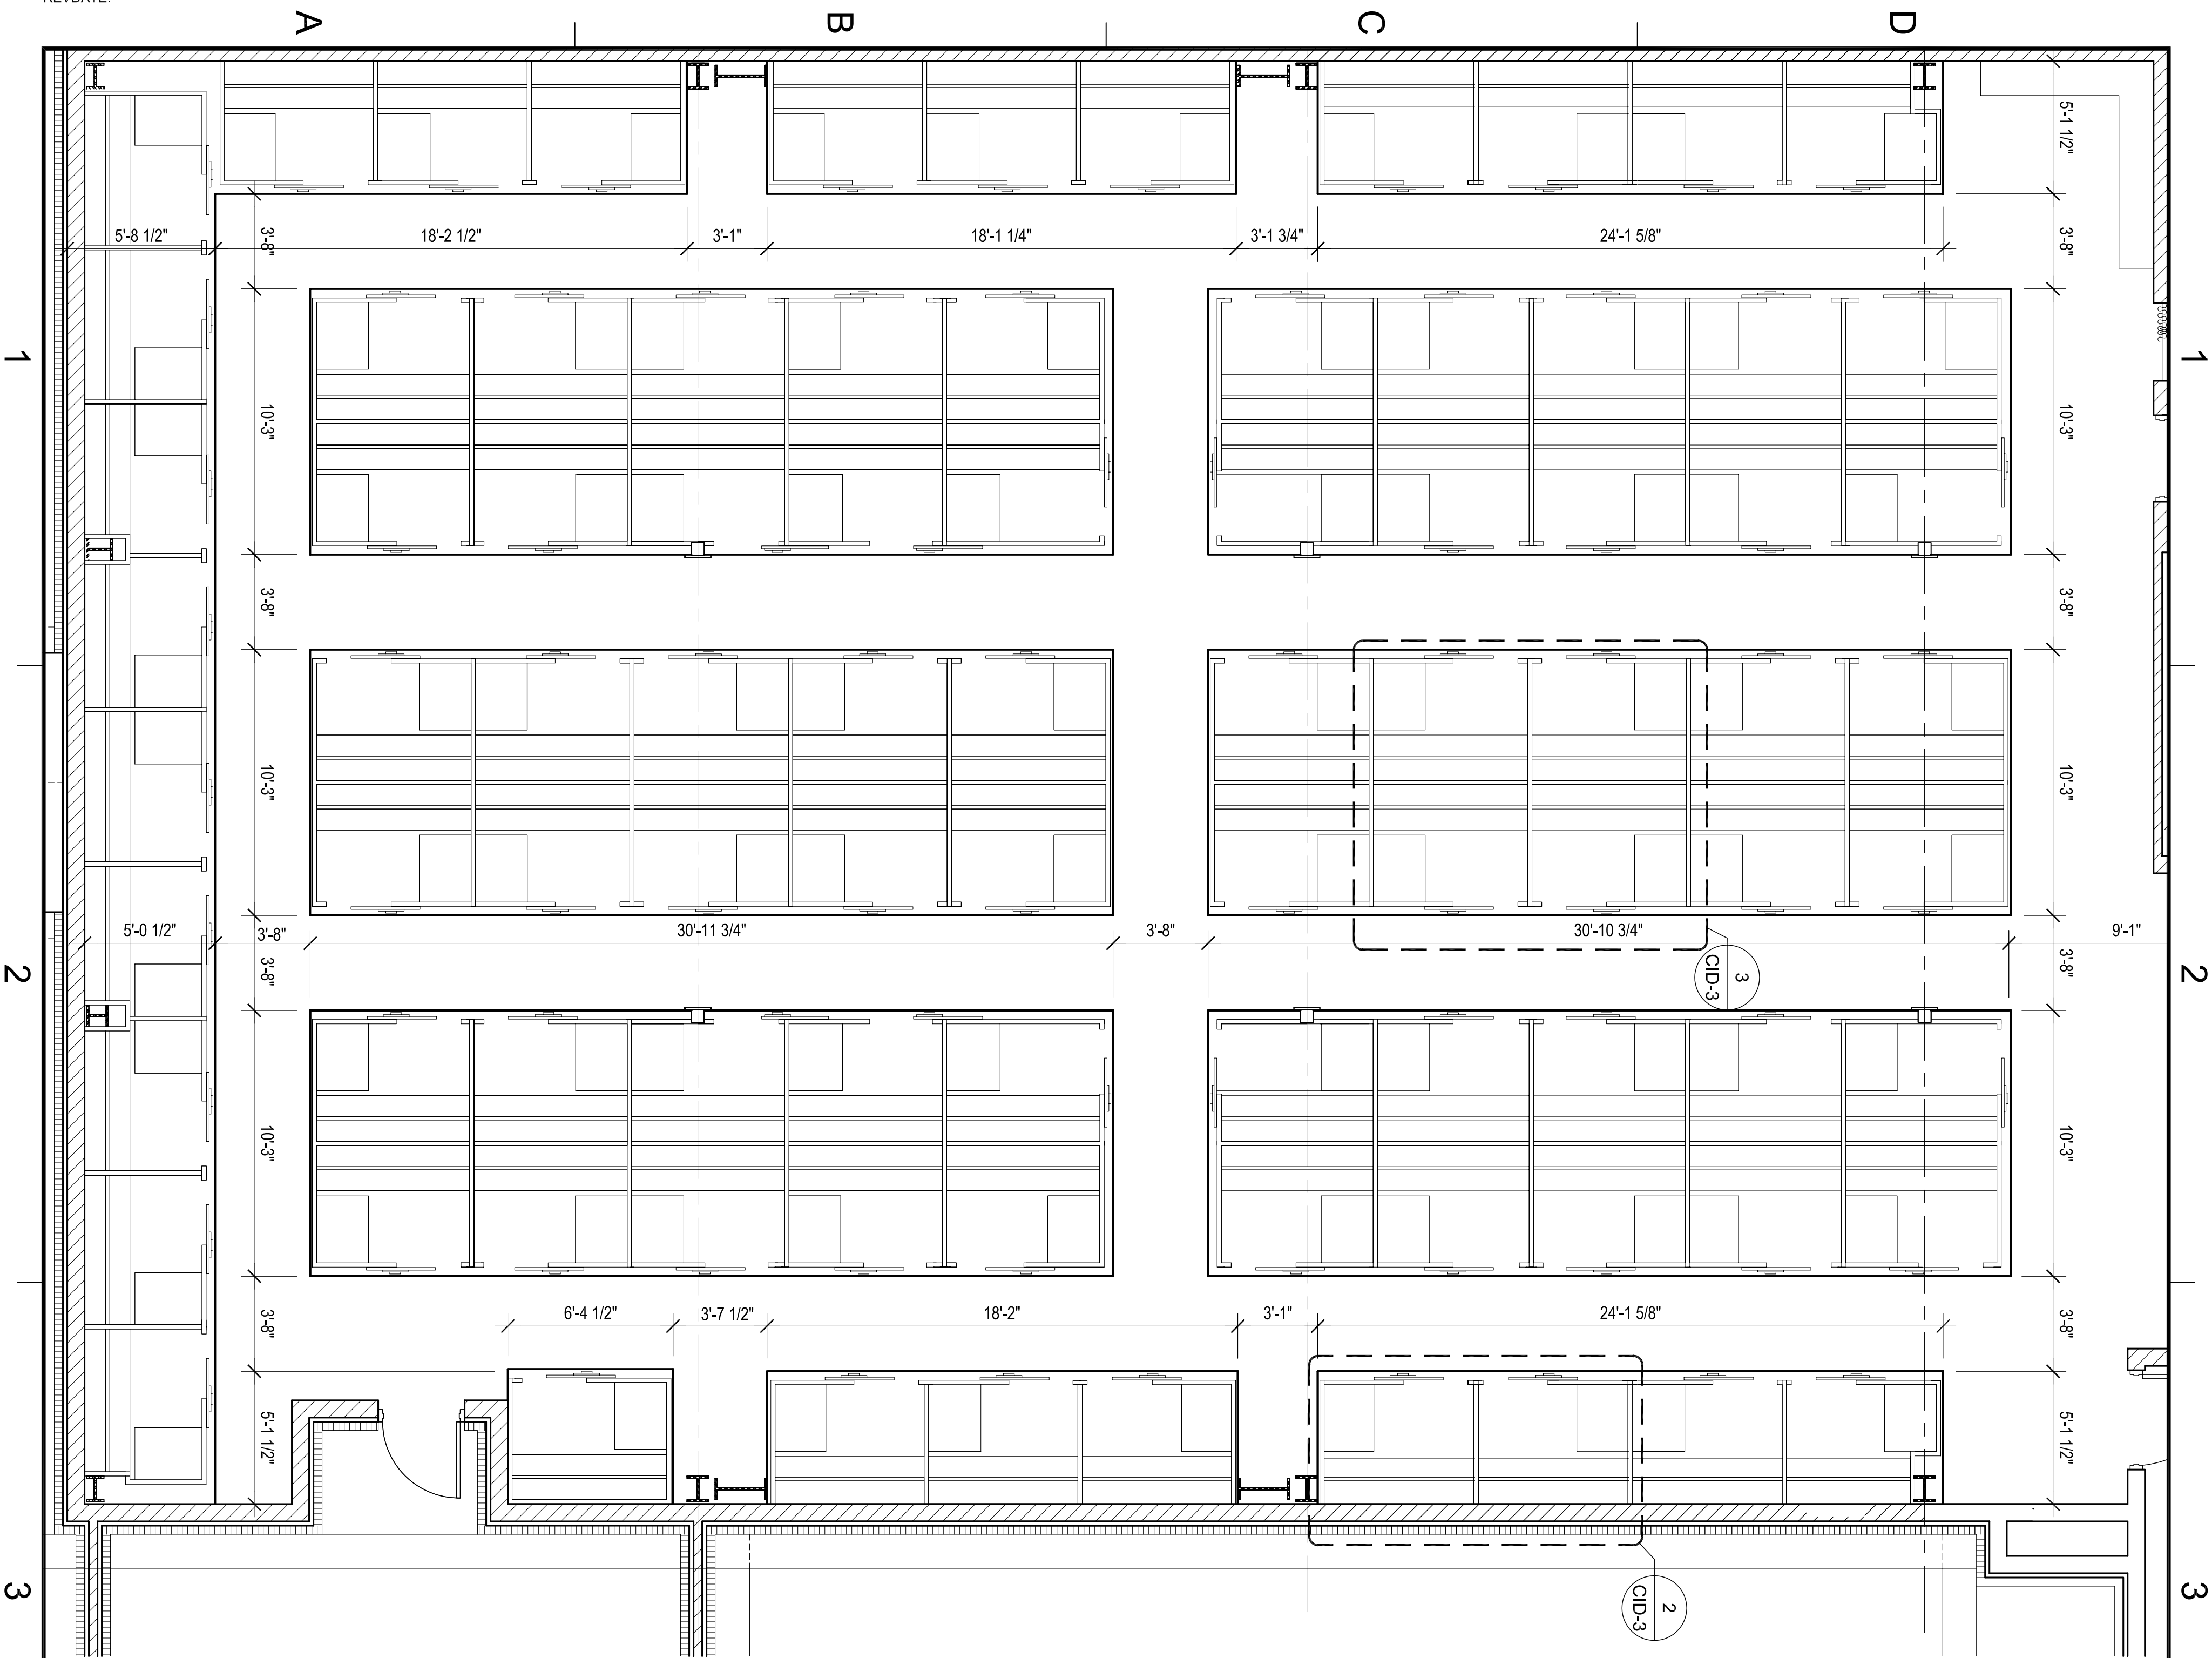

DEPARTMENT OF THE NAVY	NAVAL FACILITIES ENGINEERING COMMAND
NAVAL FACILITIES ENGINEERING COMMAND SOUTHEAST	NAVAL AIR STATION JACKSONVILLE
IPT SOUTH ATLANTIC	MISSISSIPPI
JOHN C. STENNIS SPACE CENTER	
SOF RIVERINE AND COMBATANT CRAFT OPERATIONS FACILITY	
CAGE PLAN DTLS & ELEVATIONS	
NAVFAC DRAWING NO. 15026711	
SHEET 64 OF 132	
SEPT. 4, 2009	
CID-3	

BROADMOOR DESIGN

BROADMOOR, L.L.C.
 2740 NORTH ARNOULT ROAD METARIE, LA 70002 (504) 885-5401
 www.broadmoorllc.com

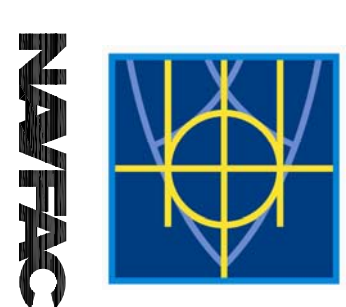

SYM	DESCRIPTION	DATE	APPR