



INTERIOR ELEVATION
@ 108 SHOWER

1
SID-4

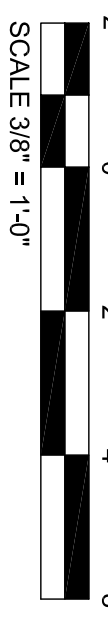


INTERIOR ELEVATION
@ 108 SHOWER & 109 HEAD

2
SID-4

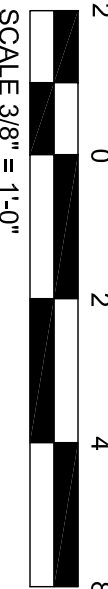



INTERIOR ELEVATION
@ 111 MALE HEAD

3
SID-4

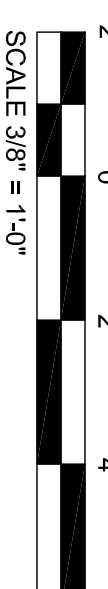


INTERIOR ELEVATION
@ 111 MALE HEAD

4
SID-4

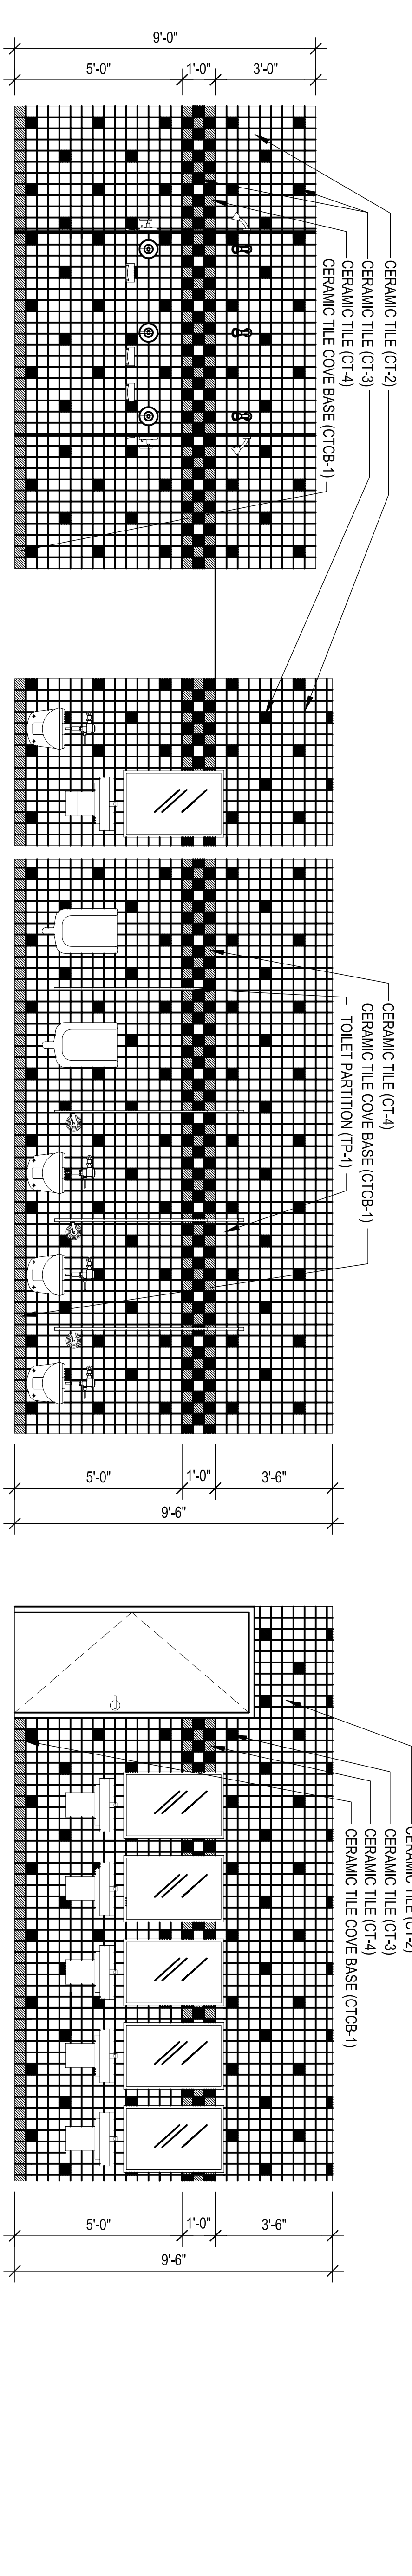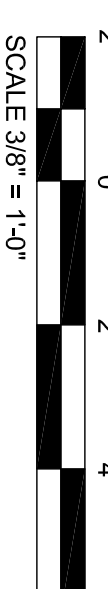


INTERIOR ELEVATION
@ 112 MALE SHOWER

5
SID-4

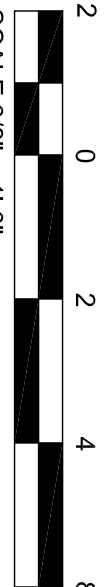



INTERIOR ELEVATION
@ 211 MALE HEAD & 212 FEMALE HEAD

6
SID-4

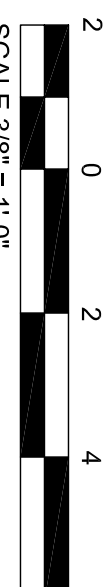

INTERIOR ELEVATION
@ 211 MALE HEAD

7
SID-4

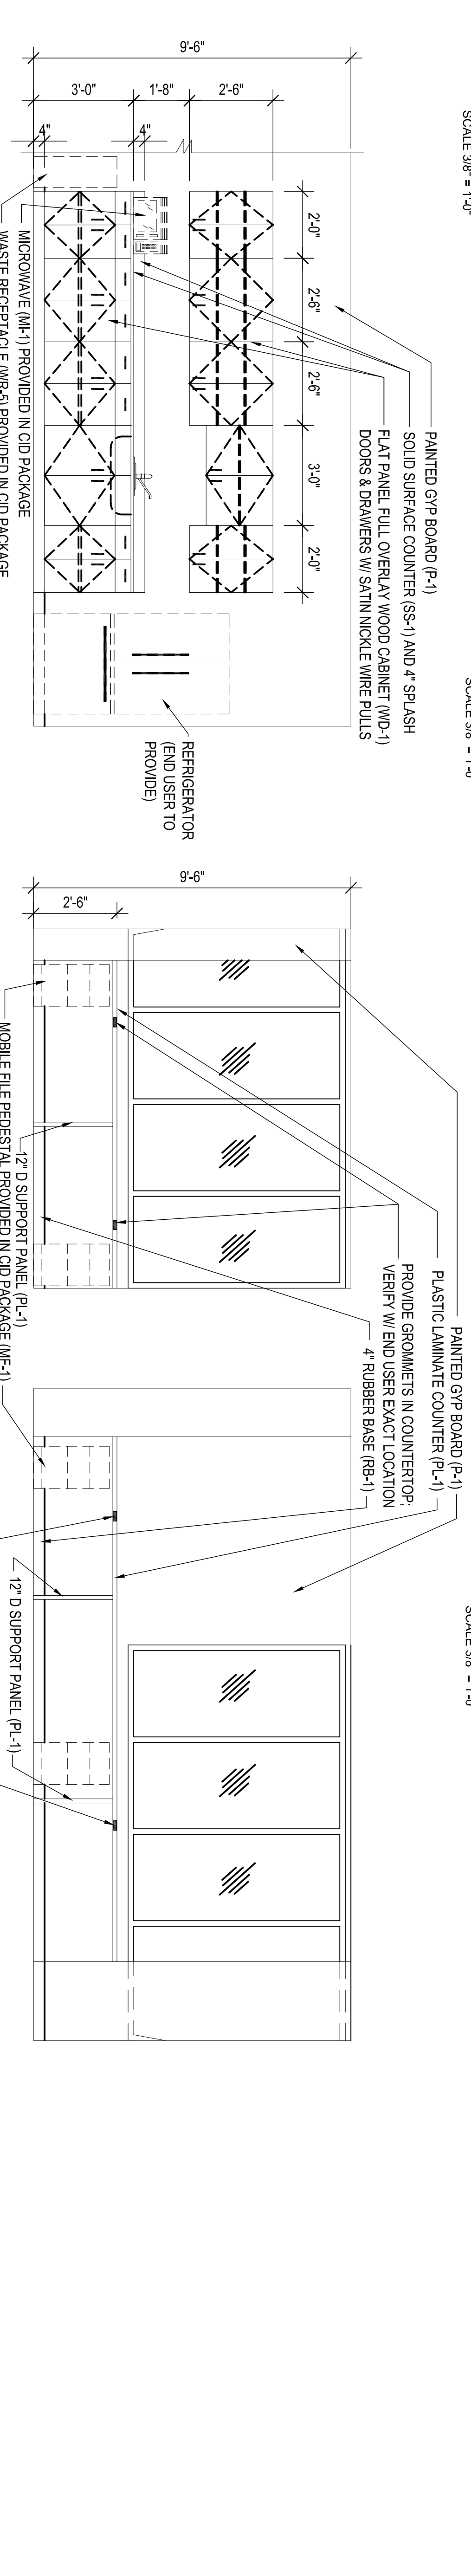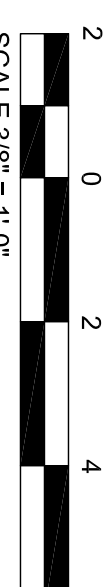


INTERIOR ELEVATION
COFFEE STATION IN 200 CORRIDOR

8
SID-4




INTERIOR ELEVATION
@ 206 RIVER OPS CONT. WATCH

9
SID-4

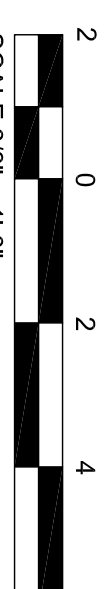

INTERIOR ELEVATION
@ 206 RIVER OPS CONT. WATCH

10
SID-4

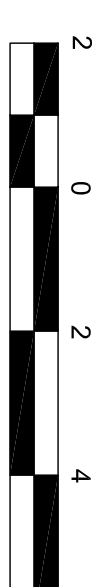

1

2

3

4

5

SID FINAL
SUBMITTAL ISSUE



DEPARTMENT OF THE NAVY NAVAL FACILITIES ENGINEERING COMMAND SOUTH EAST IPT SOUTH ATLANTIC JOHN C. STENNIS SPACE CENTER MISSISSIPPI	NAVAL FACILITIES ENGINEERING COMMAND NAVAL AIR STATION JACKSONVILLE MISSISSIPPI
SOF RIVERINE AND COMBATANT CRAFT OPERATIONS FACILITY	
INTERIOR ELEVATIONS	
CODE ID: NO. NAME SCALE: SIZE: D DRAWING NO.: STA. PROJ. NO.: WORK ORDER NO.: CONTR. COOR. NO.: NAVFAC DRAWING NO.: SHEET 69 OF 132	15026716
SEPT. 4, 2009 SID-4	

BROADMOOR DESIGN
 BROADMOOR, L.L.C.
 2740 NORTH ARNOULT ROAD METARIE, LA 70002 (504) 885-5401
 www.broadmoorllc.com



SYM	DESCRIPTION	DATE	APPR