



RIGHT SIDE ELEVATION

SCALE: 1/8" = 1'-0"

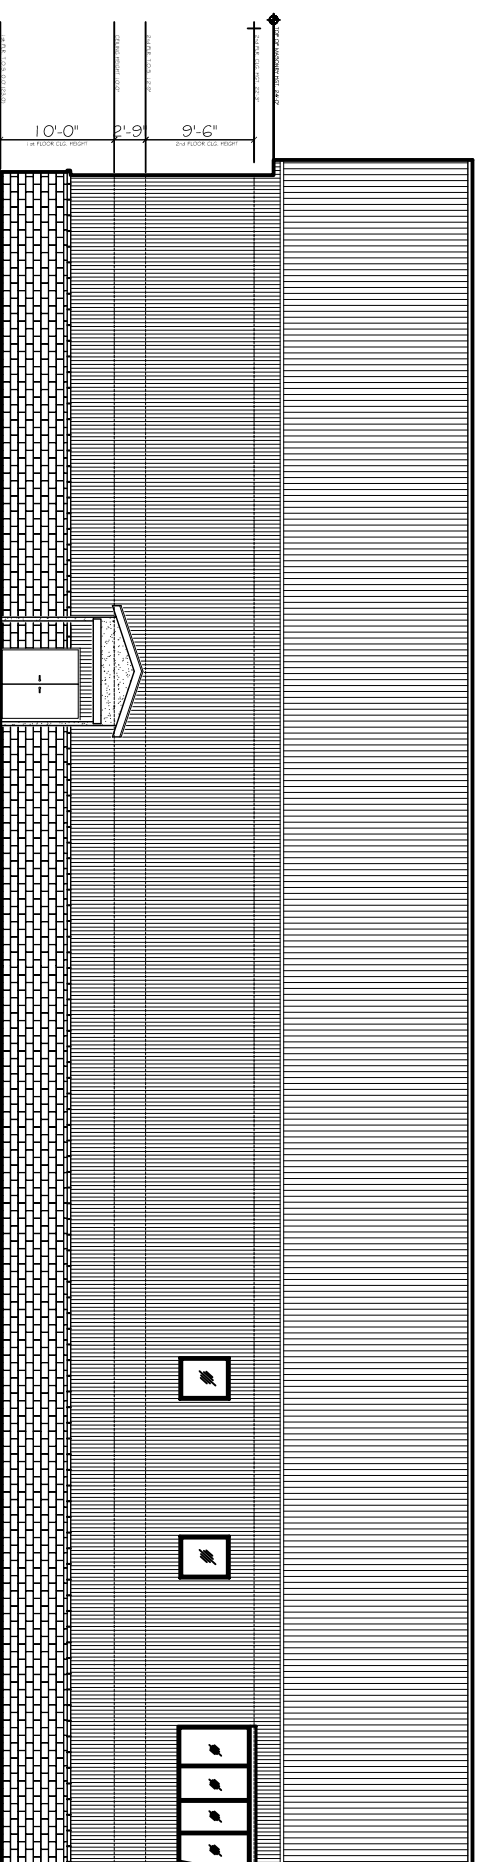

LEFT SIDE ELEVATION

SCALE: 1/8" = 1'-0"

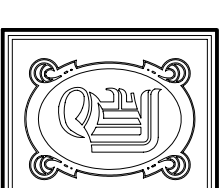

DAMMON
ENGINEERING, INC.

CHIEF ENGINEER
EMMETT
DAMMON, P.E.

CHIEF ARCHITECT
ROBERT
WILTSE

1095 FLORIDA AVENUE
SLIDELL, LA. 70458
OFFICE: 985-649-5832
FAX: 985-641-5950

WEBSITE:
WWW.DAMMONENGINEERING.COM

EMAIL:
DAMMONENG@BELLSOUTH.NET

ARCHITECTURE

ENGINEERING

STUDIES

PLANNING

INVESTIGATION

EXPERT WITNESS

NEW RIVERINE
AND COMBATANT
CRAFT OPERATIONS
FACILITY

JOHN C. STENNIS
SPACE CENTER
MISSISSIPPI

BLDG 2440/2441
ELEVATIONS

REV:

SCALE: AS NOTED

JOB#: 1986

DATE: 8-14-08

SHEET

A1.5

OF