



**RIGHT SIDE ELEVATION**

SCALE 1/8" = 1'-0"

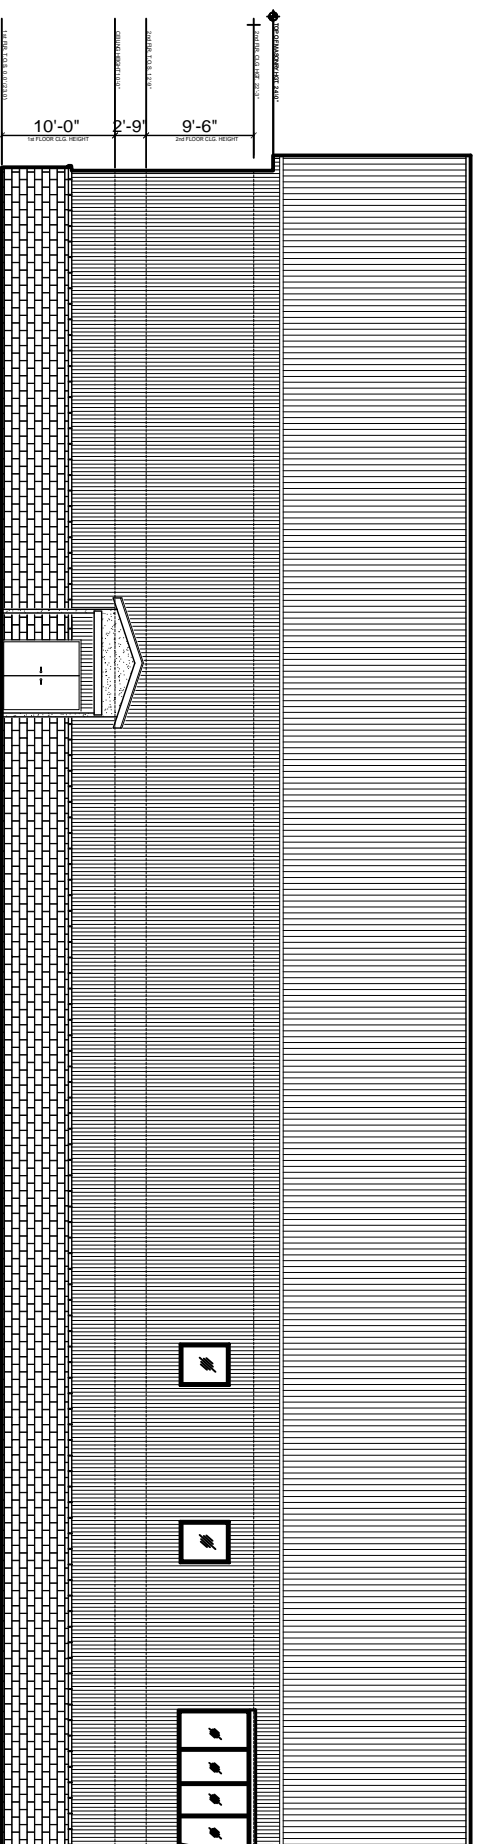

**LEFT SIDE ELEVATION**

SCALE 1/8" = 1'-0"

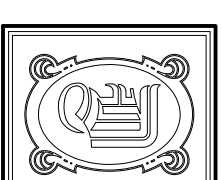

**DAMMON**  
ENGINEERING, INC.

CHIEF ENGINEER  
EMMETT  
DAMMON, P.E.

CHIEF ARCHITECT  
ROBERT  
WILTSE

1095 FLORIDA AVENUE  
SLIDELL, LA. 70456  
OFFICE: 985-643-5832  
FAX: 985-641-5950

WEBSITE:  
[WWW.DAMMONENGINEERING.COM](http://WWW.DAMMONENGINEERING.COM)

EMAIL:  
[DAMMONENG@BELLOUTH.NET](mailto:DAMMONENG@BELLOUTH.NET)

ARCHITECTURE  
ENGINEERING  
STUDIES  
PLANNING  
INVESTIGATION  
EXPERT WITNESS

**NEW RIVERINE  
AND COMBATANT  
CRAFT OPERATIONS  
FACILITY**

JOHN C. STENNIS  
SPACE CENTER  
MISSISSIPPI

**BIDG 2440/2441  
ELEVATIONS**

REV:

SCALE: AS NOTED

JOB#: 1986

DATE: 8-14-08

SHEET

**A1.5**

OF