

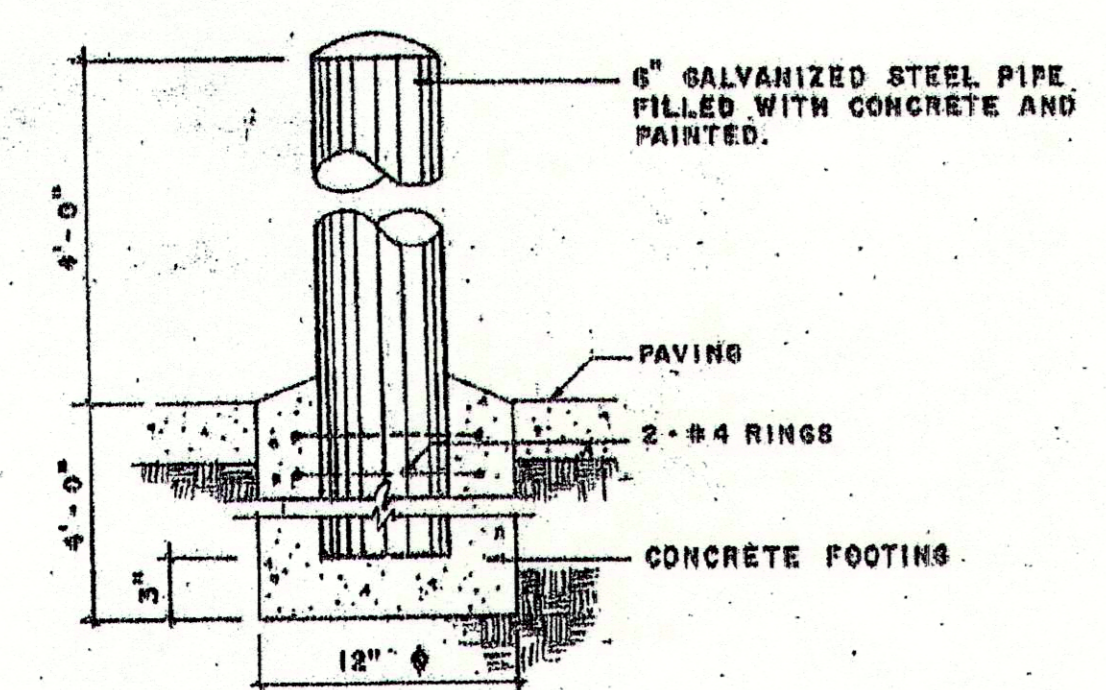


**78 ROOMS SLEEP-INN SUITES**


**CONCRETE PAVEMENT**

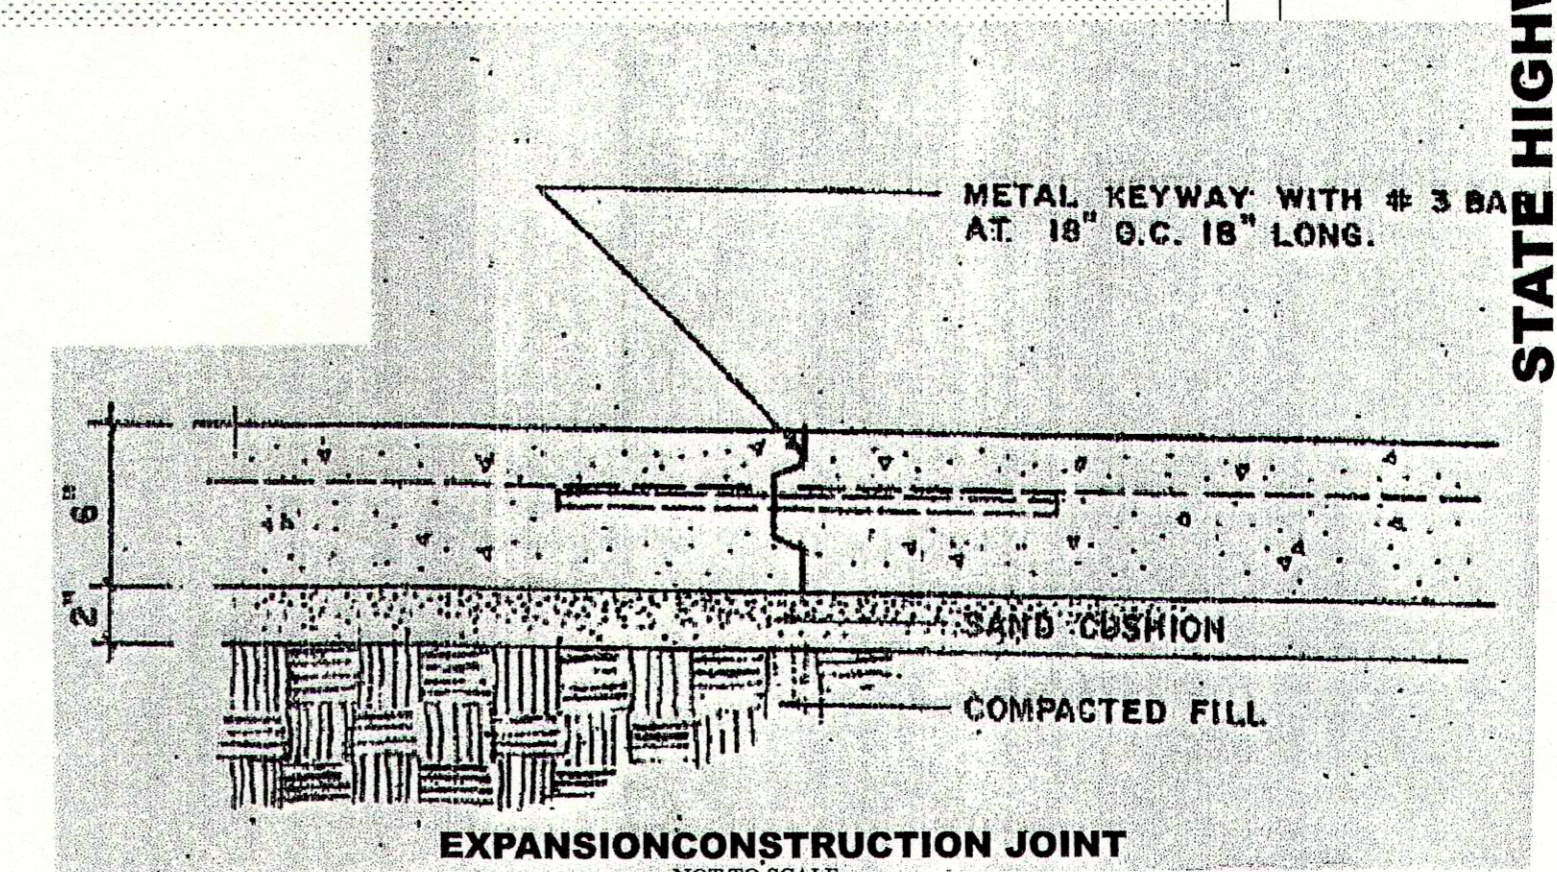

**PIPE BOLLARD DETAIL**  
NOT TO SCALE

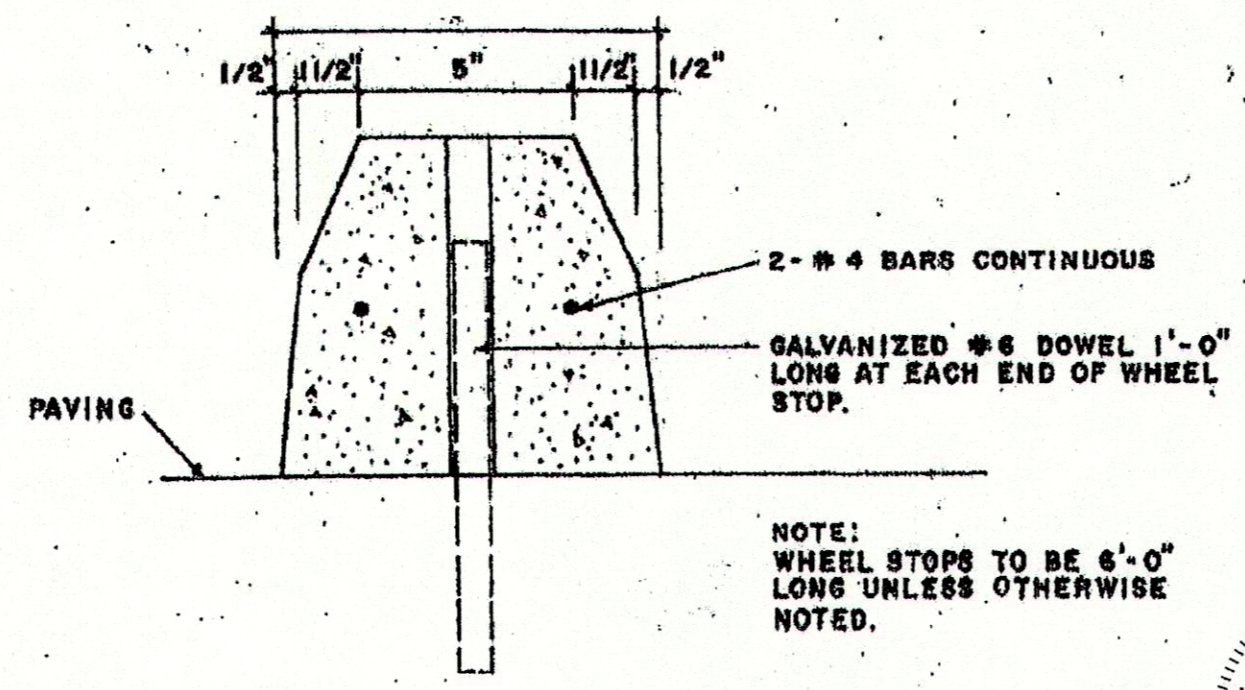


**PRECAST CONCRETE BUMPER**  
NOT TO SCALE

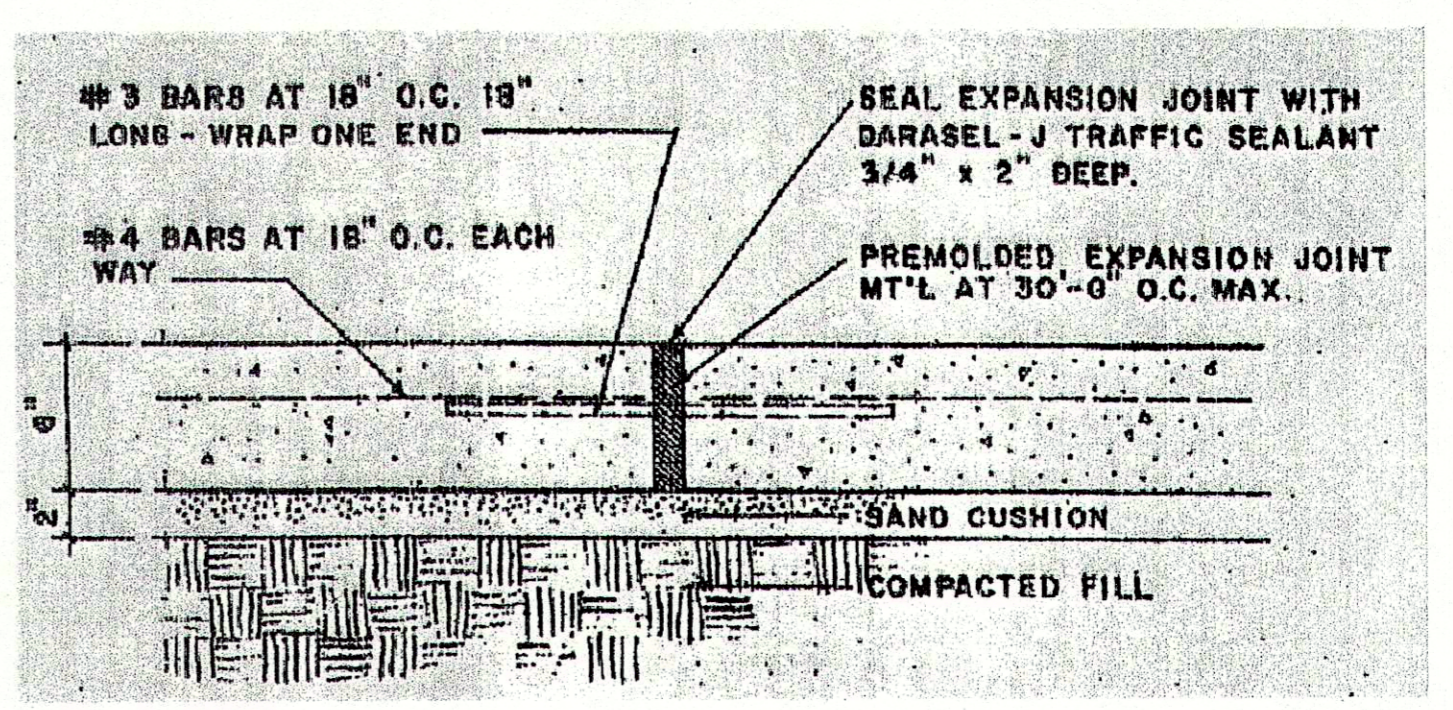

**EXPANSION JOINT**  
NOT TO SCALE

WIND LOAD DESIGN = 140 MPH  
BUILDING CODE = IBC 2006

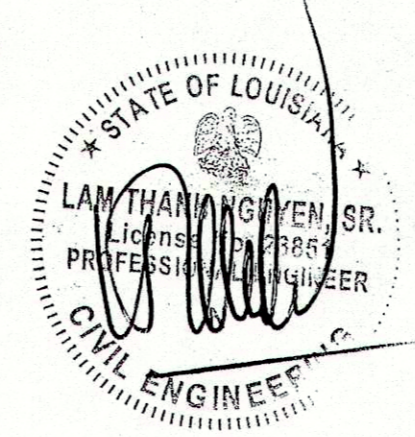

I&H ACAD SERVICES, LLC  
(504) 884-2902  
GRETNA, LOUISIANA

78 ROOMS SLEEP-INN SUITES  
LOTS 4 AND 5 - ST. MARY PARISH  
2033 HIGHWAY US-90  
BERWICK, LOUISIANA



OWNER:  
MR. BUI NGUYEN

TITLE  
CONCRETE PAVEMENT JPOINTS AND DETAILS

DATE  
08/05/08

SHEET NUMBER  
**S-3**  
SCALE: 1/16" = 1 FT