



3 SECTION  
SCH-2 SCALE: 3/4"=1'-0"

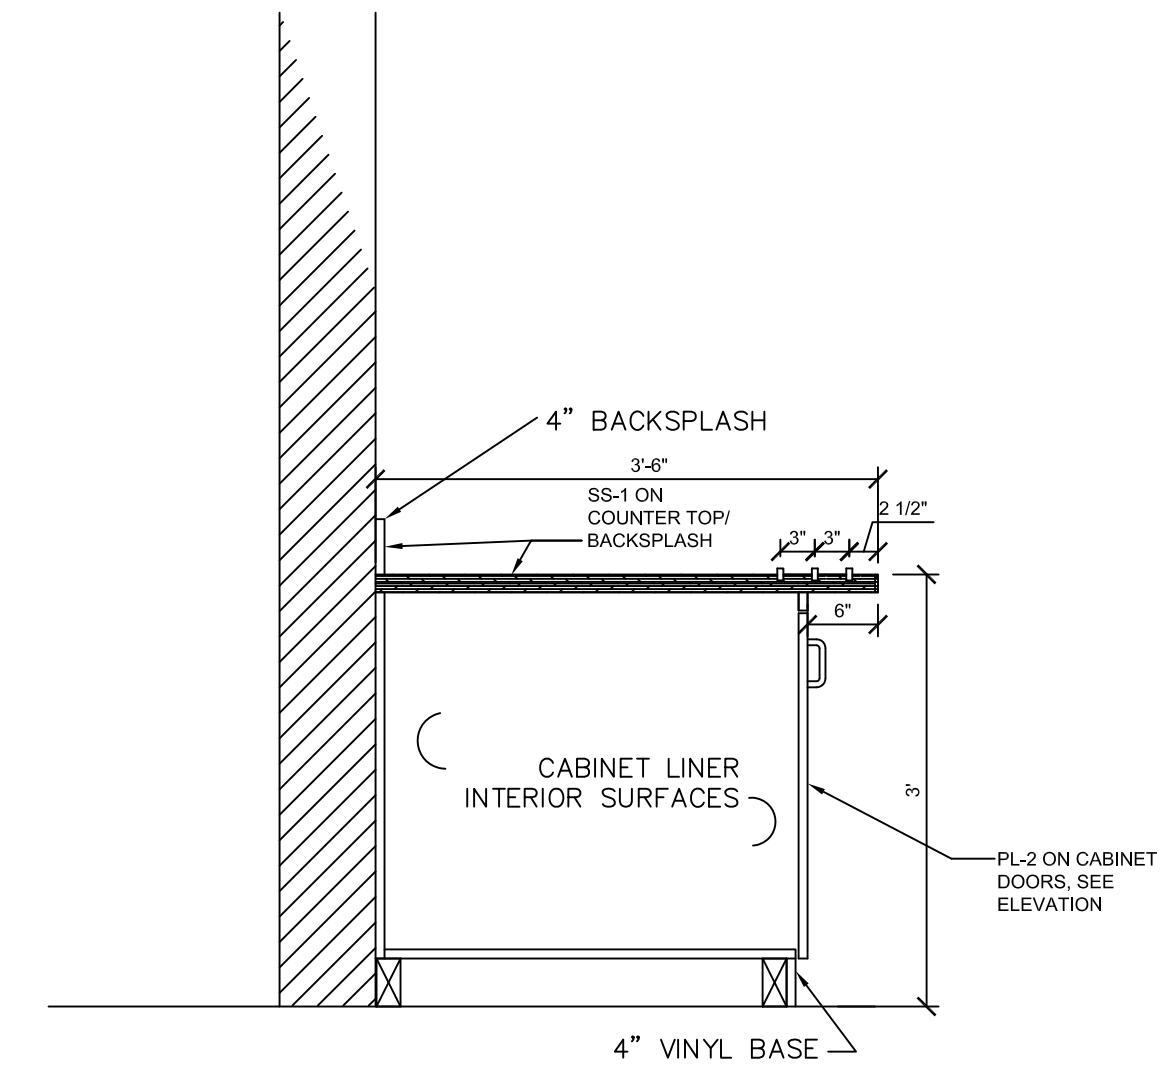

4 SECTION  
SCH-2 SCALE: 3/4"=1'-0"

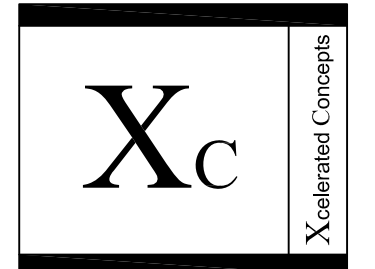

**Xcelerated Concepts, LLC**  
111 Mill St. Suite 1-S  
Danville, PA 17821  
T 570.275.6130 F 570.275.6841


WEST JEFFERSON MEDICAL CENTER  
MARRERO, LOUISIANA 70072

Client:  
**SODEXO HEALTHCARE SERVICES**  
WEST JEFFERSON MEDICAL CENTER  
1101 MEDICAL CENTER BOULEVARD  
MARRERO, LOUISIANA 70072

Consultant:

SEAL:

KEY PLAN:

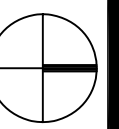

SCHEMATIC DESIGN	11/09/09

PROJECT NO.: XXXX  
DRAWN BY: JS  
CHECKED BY: NAME  
SCALE: X/X"=1'-0"

DRAWING TITLE:  
**SCHEMATIC PLAN SECTIONS**

SHEET NO.:

**SCH-2**