


COLOR SCHEDULE

(C1)	SW-LQ 5006 (FROSTY WHITE)
(C2)	SW-LQ 1079 (PUEBLO)
(C3)	SW-LQ 1109 (TRINIDAD)
(C4)	NOT USED
(C5)	SW-LQ 77 (PATINA GREEN)
(C6)	NOT USED
(C7)	SW-COLOR TO MATCH BUILDING SIGN

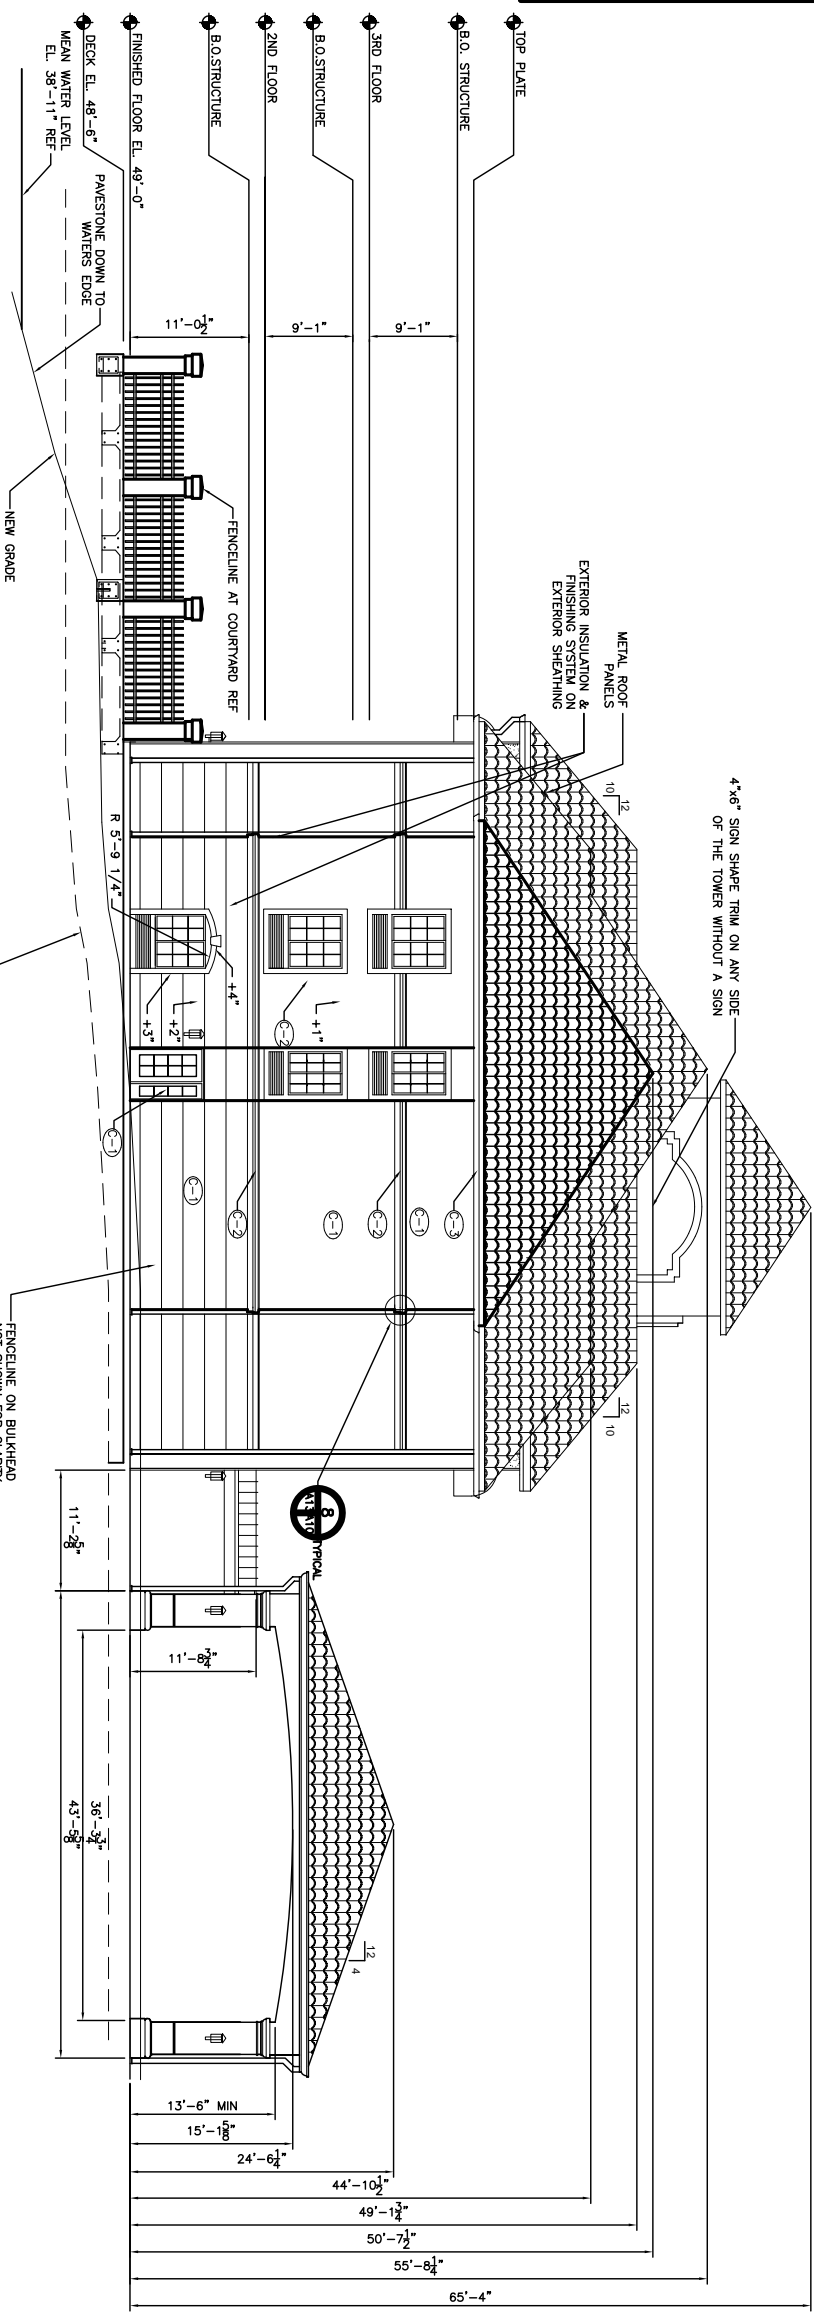

LEFT SIDE ELEVATION
SCALE: 1/8"=1'-0"

FEATURE WALL DETAIL
SCALE: 1/2"=1'-0"

NOTE:
SHEET A-5 FOR
FEATURE WALL DIMENSIONAL DETAIL.
DESIGN: 08-27-06
REVISED: 04-27-08

JOB NO. 1694 DATE: 11-01-05 SHEET A.13 OF	SCALE: AS NOTED	LA QUINTA INN & SUITES DAMMON ENGINEERING, INC. 1095 FLORIDA AVENUE 985-649-5832 SLIDELL, LA. 70458 DAMMONENGINEERING.COM	ELEVATIONS DR. EDUARDO HERNANDEZ CEDAR LAKE ROAD BILOXI, MISSISSIPPI
	FILE:		