




**CORRIDOR ELEVATION**  
SCALE: 1/4"=1'-0"

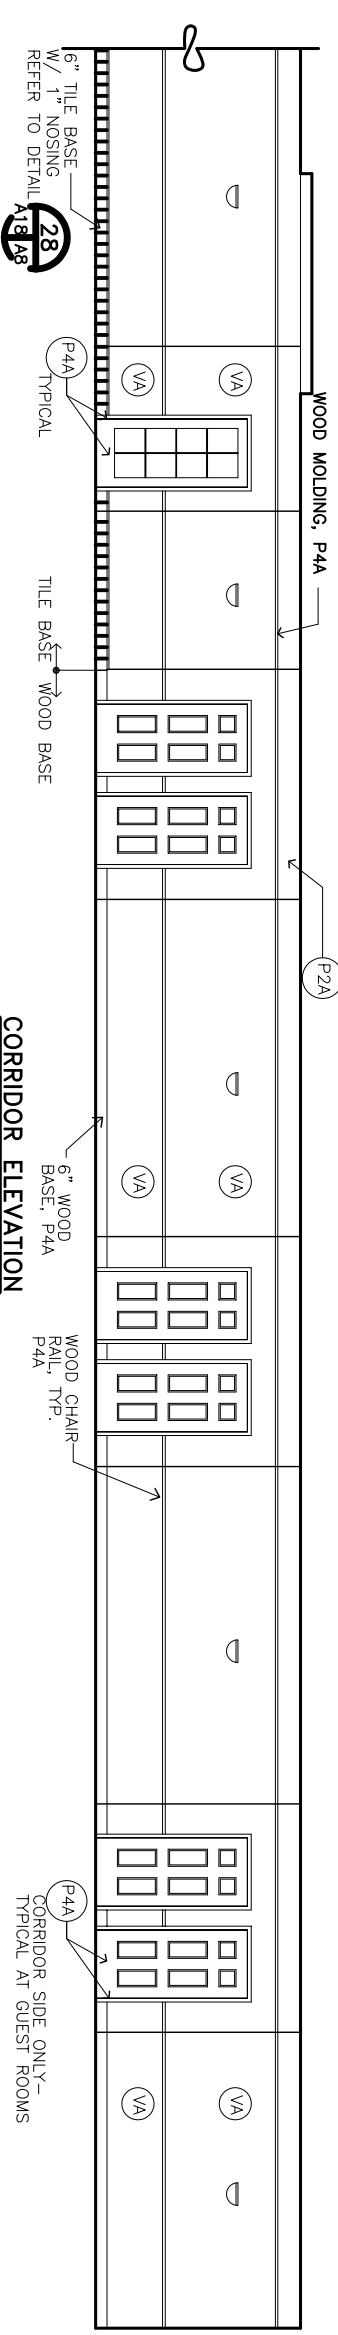


**CORRIDOR ELEVATION**  
SCALE: 1/4"=1'-0"

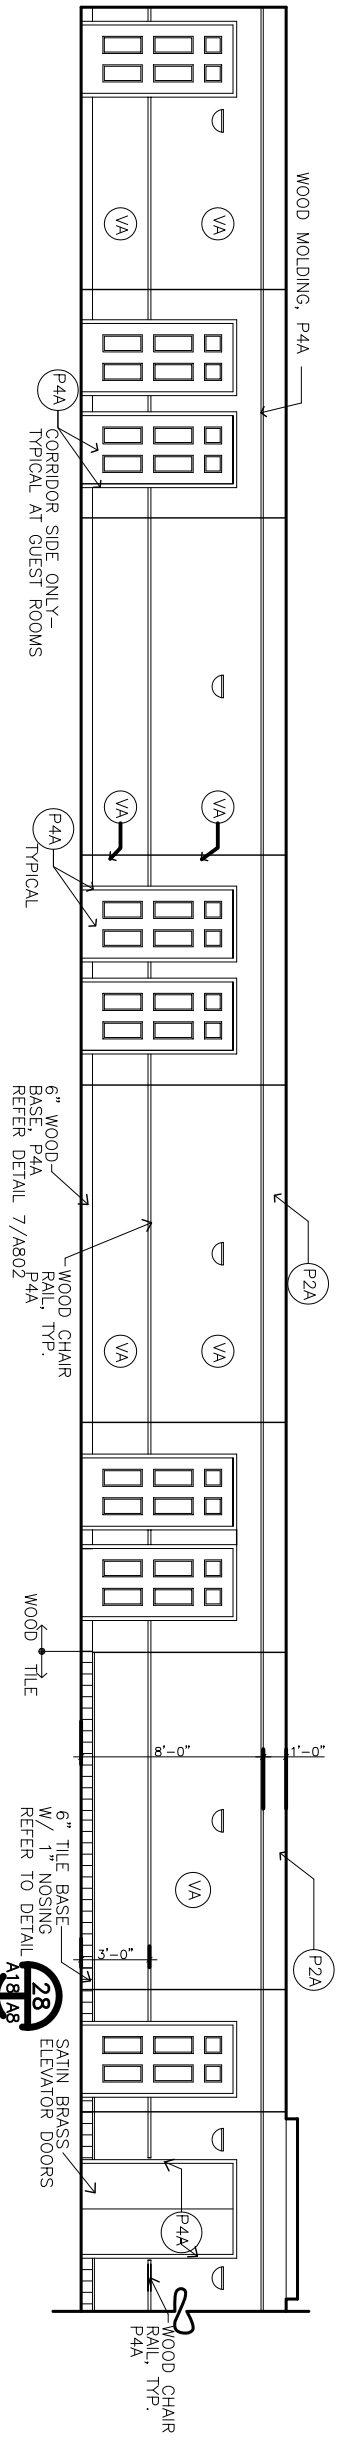


**CORRIDOR ELEVATION**  
SCALE: 1/4"=1'-0"

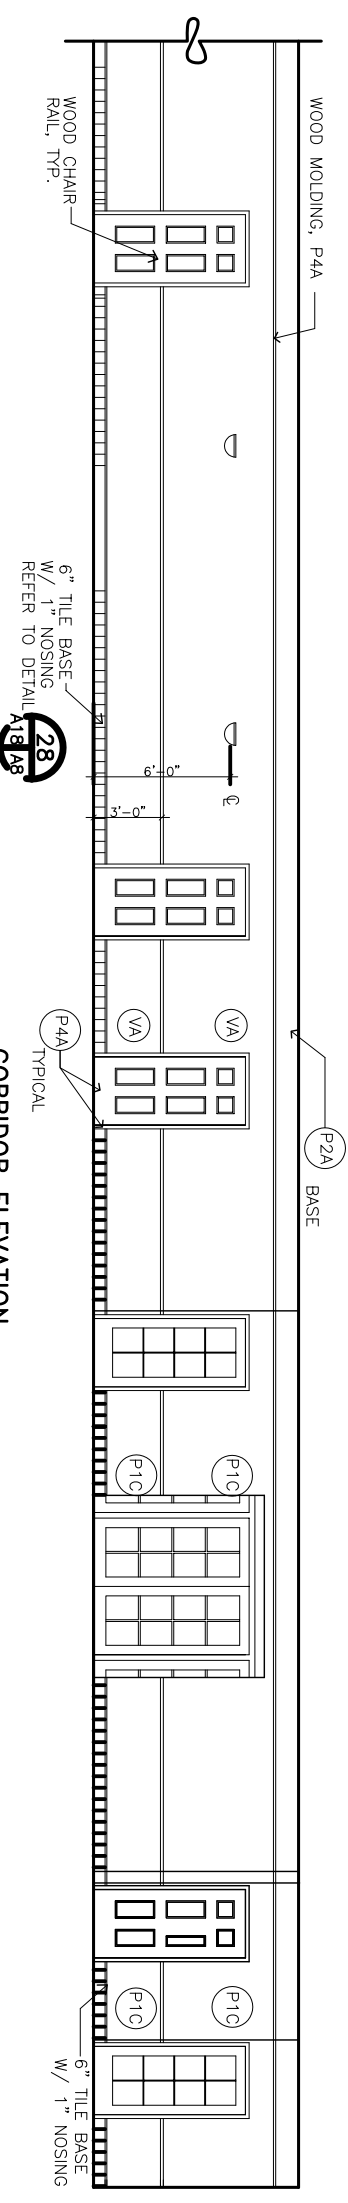


**CORRIDOR ELEVATION**  
SCALE: 1/4"=1'-0"

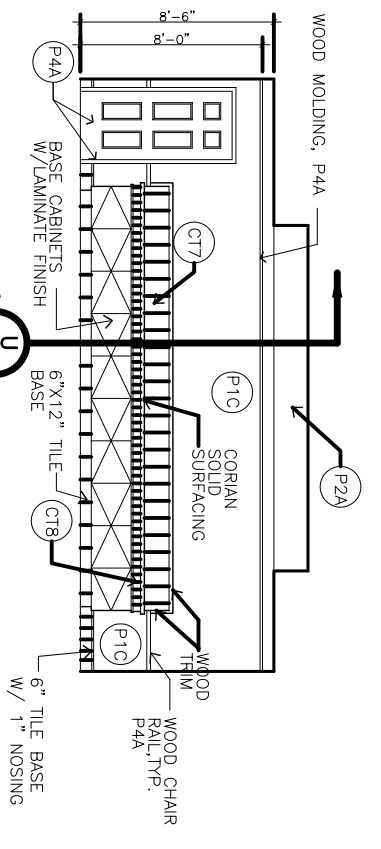

**BREAKFAST AREA**  
SCALE: 1/4"=1'-0"

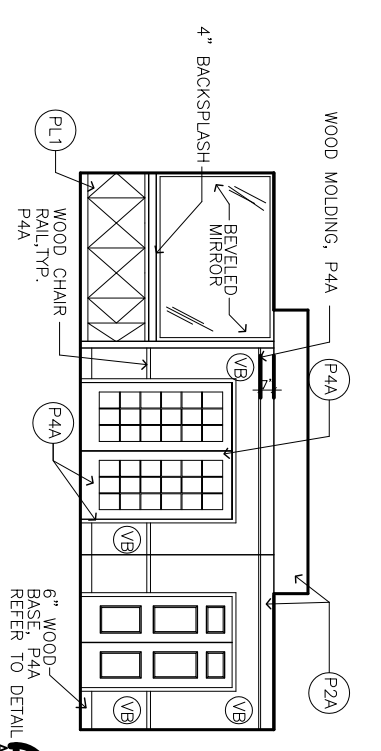

**MEETING ROOM ELEVATION**  
SCALE: 1/4"=1'-0"

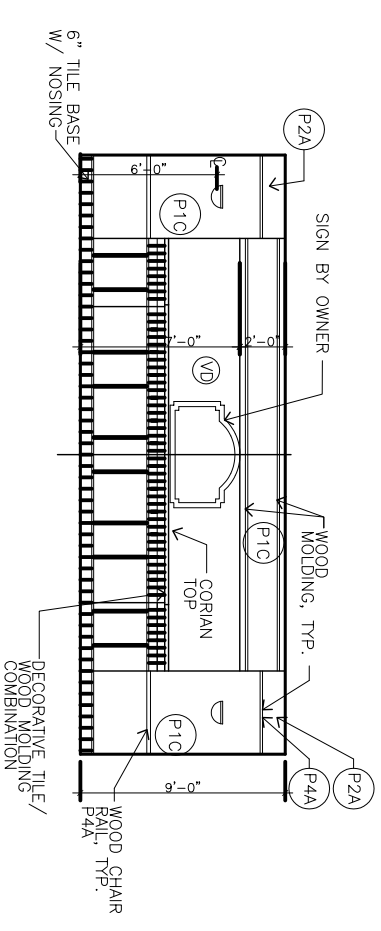

**FRONT OFFICE DESK**  
SCALE: 1/4"=1'-0"

**NOTE:**  
SEE SHEET A-8 FOR FINISH SCHEDULE.

REVISED:

**INTERIOR ELEVATIONS**

DR. EDUARDO HERNANDEZ  
CEDAR LAKE ROAD  
BILOXI, MISSISSIPPI

LA QUINTA INN & SUITES  
**DAMMON ENGINEERING, INC.**  
ARCHITECTS — ENGINEERS  
1095 FLORIDA AVENUE 985-649-5832 SLIDELL, LA. 70458  
DAMMONENGINEERING.COM

SCALE: AS NOTED  
FILE:  
JOB NO. 1694  
DATE: 11-01-05  
SHEET  
**A.18**  
OF