

POOL PLAN  
SCALE: 1/4" = 1'-0"



- LEGEND**
- R - RETURN
  - S - SUCTION
  - MD - BACKWASH
  - TILES
  - DEPTH MARKERS
  - VALVES
  - 100W LIGHT ON POLE

**POOL SPECIFICATIONS:**

650 SQ. FT.  
DEPTH - 3' - 5'  
GALLONS APPROXIMATELY 20,000  
SUCTION AND RETURN PIPING = 2" PVC

**POOL EQUIPMENT:**


- 1 - 1.5HP SUPERFLO PUMP
- 1 - 30" SAND FILTER
- 2 - FENTAIR 2" SKIMMERS
- 2 - WATERWAY VGB APPROVED M.D. COVERS
- 1 - 500 WATT LIGHT
- 1 - 3 TREAD LADDER
- 1 - HANDSALEON STEPS
- 1 - DEPTH MARKERS WITH FLOATS
- 1 - 30" RING BOX
- 1 - POOL RULE SIGN

**POOL TURNOVER:**  
RATES 93 GPM  
APPROXIMATELY EVERY 3 HOURS  
OR 8 TIMES IN 24 HOURS


**NOTES:**

1. DECKING SHALL BE INSTALLED IN ACCORDANCE WITH LOUISIANA STATE SANITARY CODE, PART XXIV, 323 F.3, G & Q.
2. PRESSURE OR VACUUM GAUGE SHALL BE INSTALLED IN ACCORDANCE WITH LOUISIANA STATE SANITARY CODE, PART XXIV, 503 C-1.
3. ALL DRAIN INLETS SHALL DISCHARGE 10" TO 15" BELOW THE SURFACE OF THE WATER IN ACCORDANCE WITH LOUISIANA STATE SANITARY CODE, PART XXIV, 511 B-1.
4. DEPTH MARKERS SHALL BE PLACED IN ACCORDANCE WITH LOUISIANA STATE SANITARY CODE, PART XXIV, 701 A, 1-4 AND 9. IN ADDITION TO THE MARKINGS SHOWN, ADDITIONAL MARKERS SHALL BE LEGIBLE FROM INSIDE THE POOL.
5. THERE WILL BE NO PHYSICAL CONNECTION BETWEEN THE POOL OR POOL PUMP AND THE POTABLE WATER SYSTEM IN ACCORDANCE WITH LOUISIANA STATE SANITARY CODE, PART XXIV, 707 A AND 709 B.
6. THERE WILL BE NO PHYSICAL CONNECTION BETWEEN THE POOL DRAINAGE SYSTEM AND BACKWASH FILTER SYSTEM WITH THE LOCAL SEWER AND DRAINAGE SYSTEMS IN ACCORDANCE WITH LOUISIANA STATE SANITARY CODE, PART XXIV, 511 D.
7. THE DISINFECTANT FACILITY SHALL BE INSTALLED IN ACCORDANCE WITH THE LOUISIANA STATE SANITARY CODE, PART XXIV, 901 A, AND 903 A.
8. POOL FILLING SHALL BE ACCOMPLISHED MANUALLY WITH A GARDEN HOSE. DURING FILLING OPERATIONS, THE HOSE SHALL NOT BE SUBMERGED TO PREVENT CROSS CONNECTIONS IN ACCORDANCE WITH LOUISIANA STATE SANITARY CODE.


LA QUINTA  
SPORTSMANS PARK  
LOT 14  
CABELAS PARKWAY  
GONZALES, LA

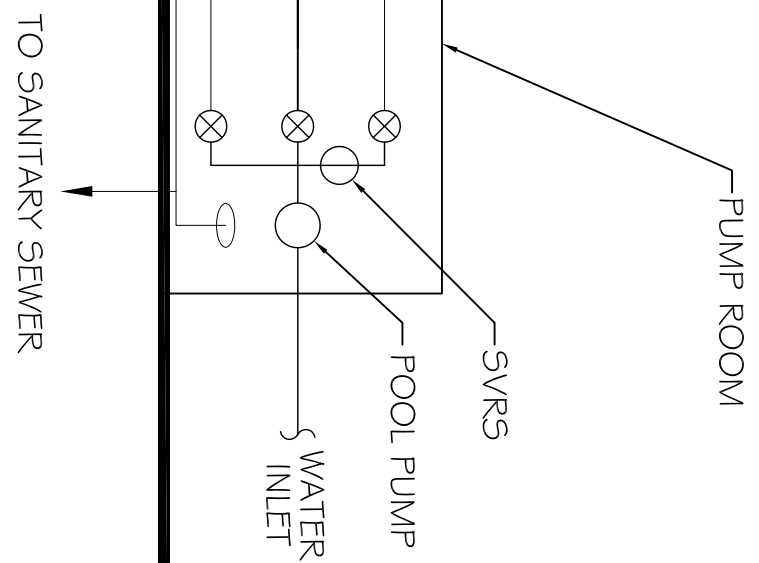

**POOL PROFILE**

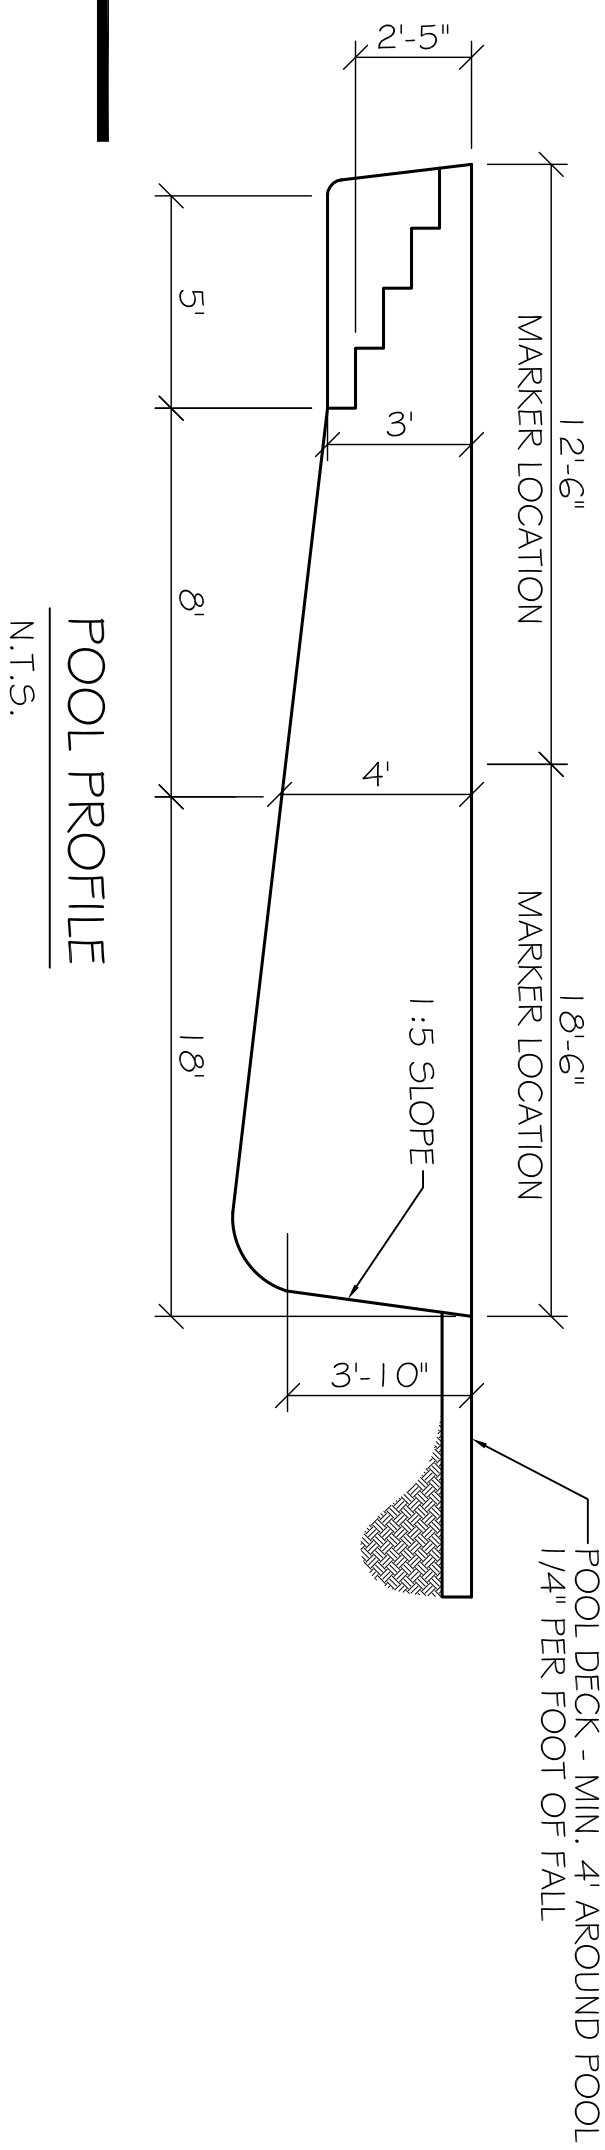


N.T.S.

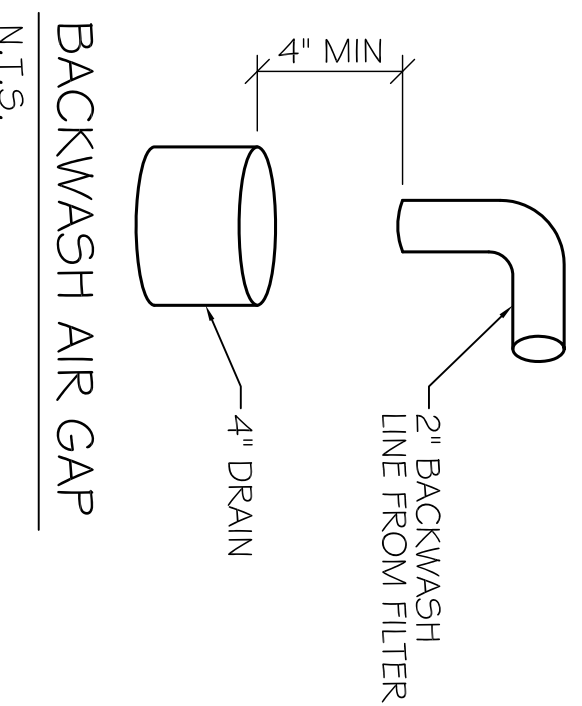

BACKWASH AIR GAP  
N.T.S.

LA QUINTA INNS AND SUITES  
MIKE TEDESCO  
SPORTSMANS PARK  
LOT 14 CABELAS PARKWAY  
GONZALES, LA

JOB No: DATE: 08-21-2012  
DRAWN BY: BSN CHECKED BY: BSN

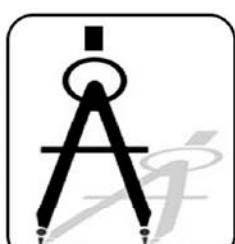

**DAMMON**  
ENGINEERING, INC.  
Architects & Engineers

CHIEF ENGINEER: EMMETT DAMMON, P.E.  
CHIEF ARCHITECT: ROBERT WILTSE  
554 OLD SPANISH TRAIL  
SLIDELL, LA 70458

dammoneengineering.com  
dammoneng@bellsouth.net  
PHONE: 985-649-5832  
FAX: 985-641-5950

POOL PLAN

SHEET No: 01 OF 01

P-1