




82 DIMENSIONAL CONTROL PLAN
SCALE: 1/4" = 1'-0"

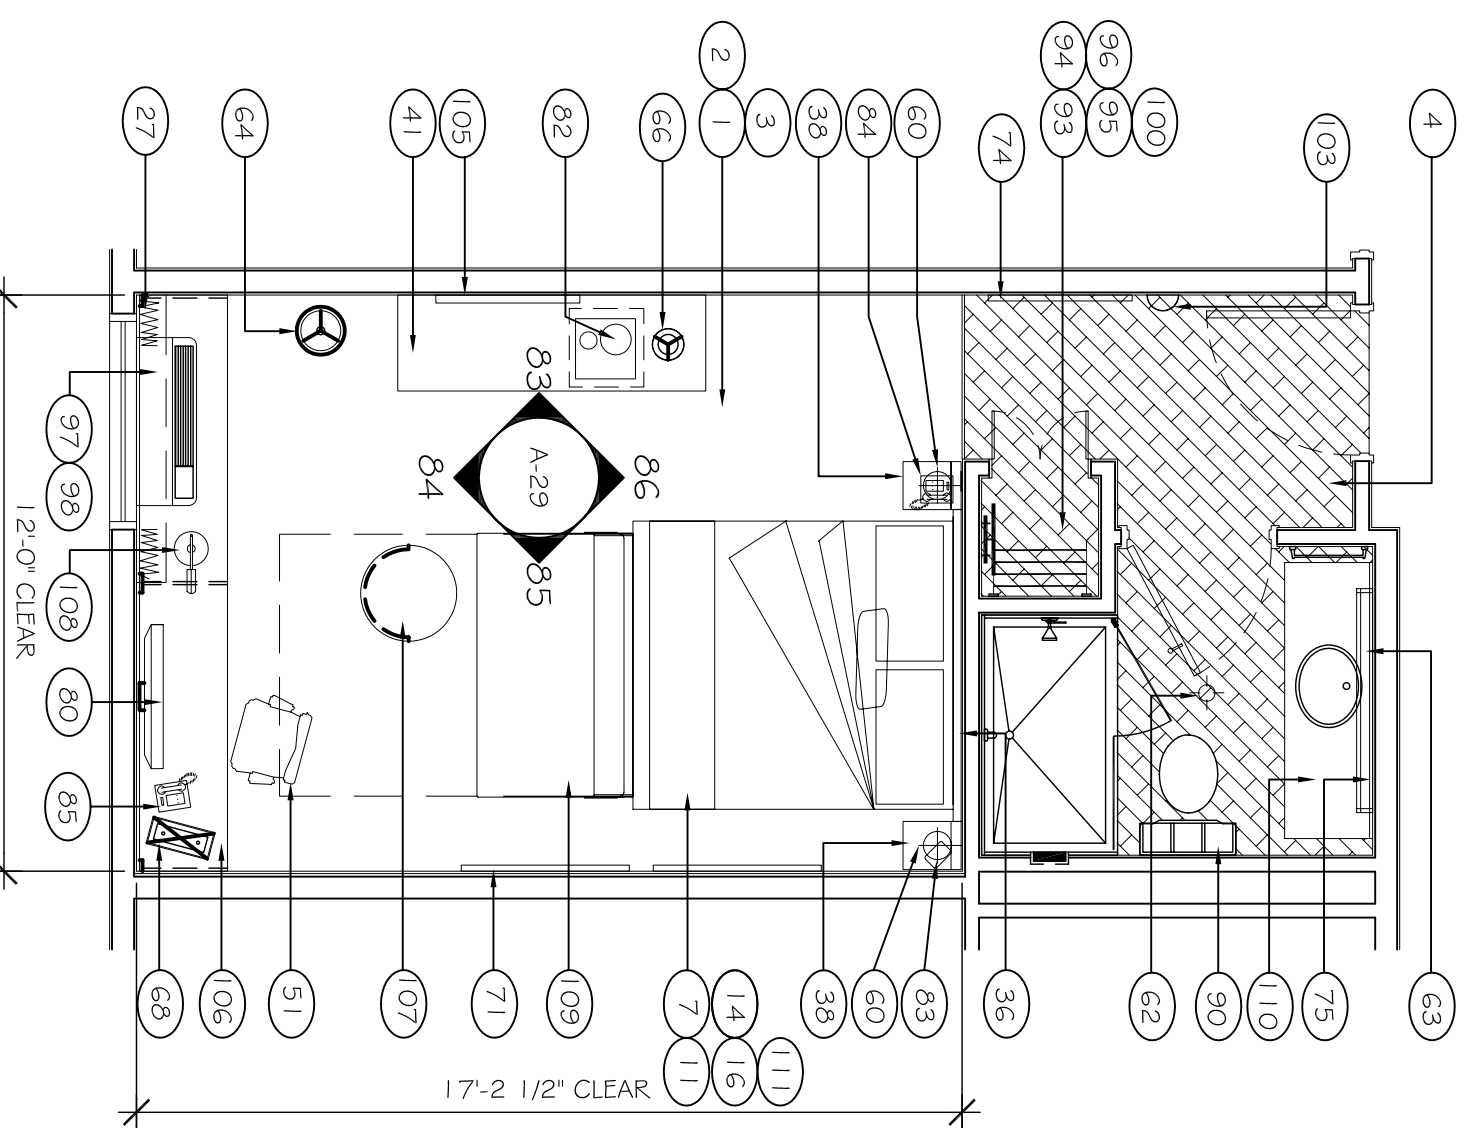

83 FURNITURE PLAN
SCALE: 1/4" = 1'-0"

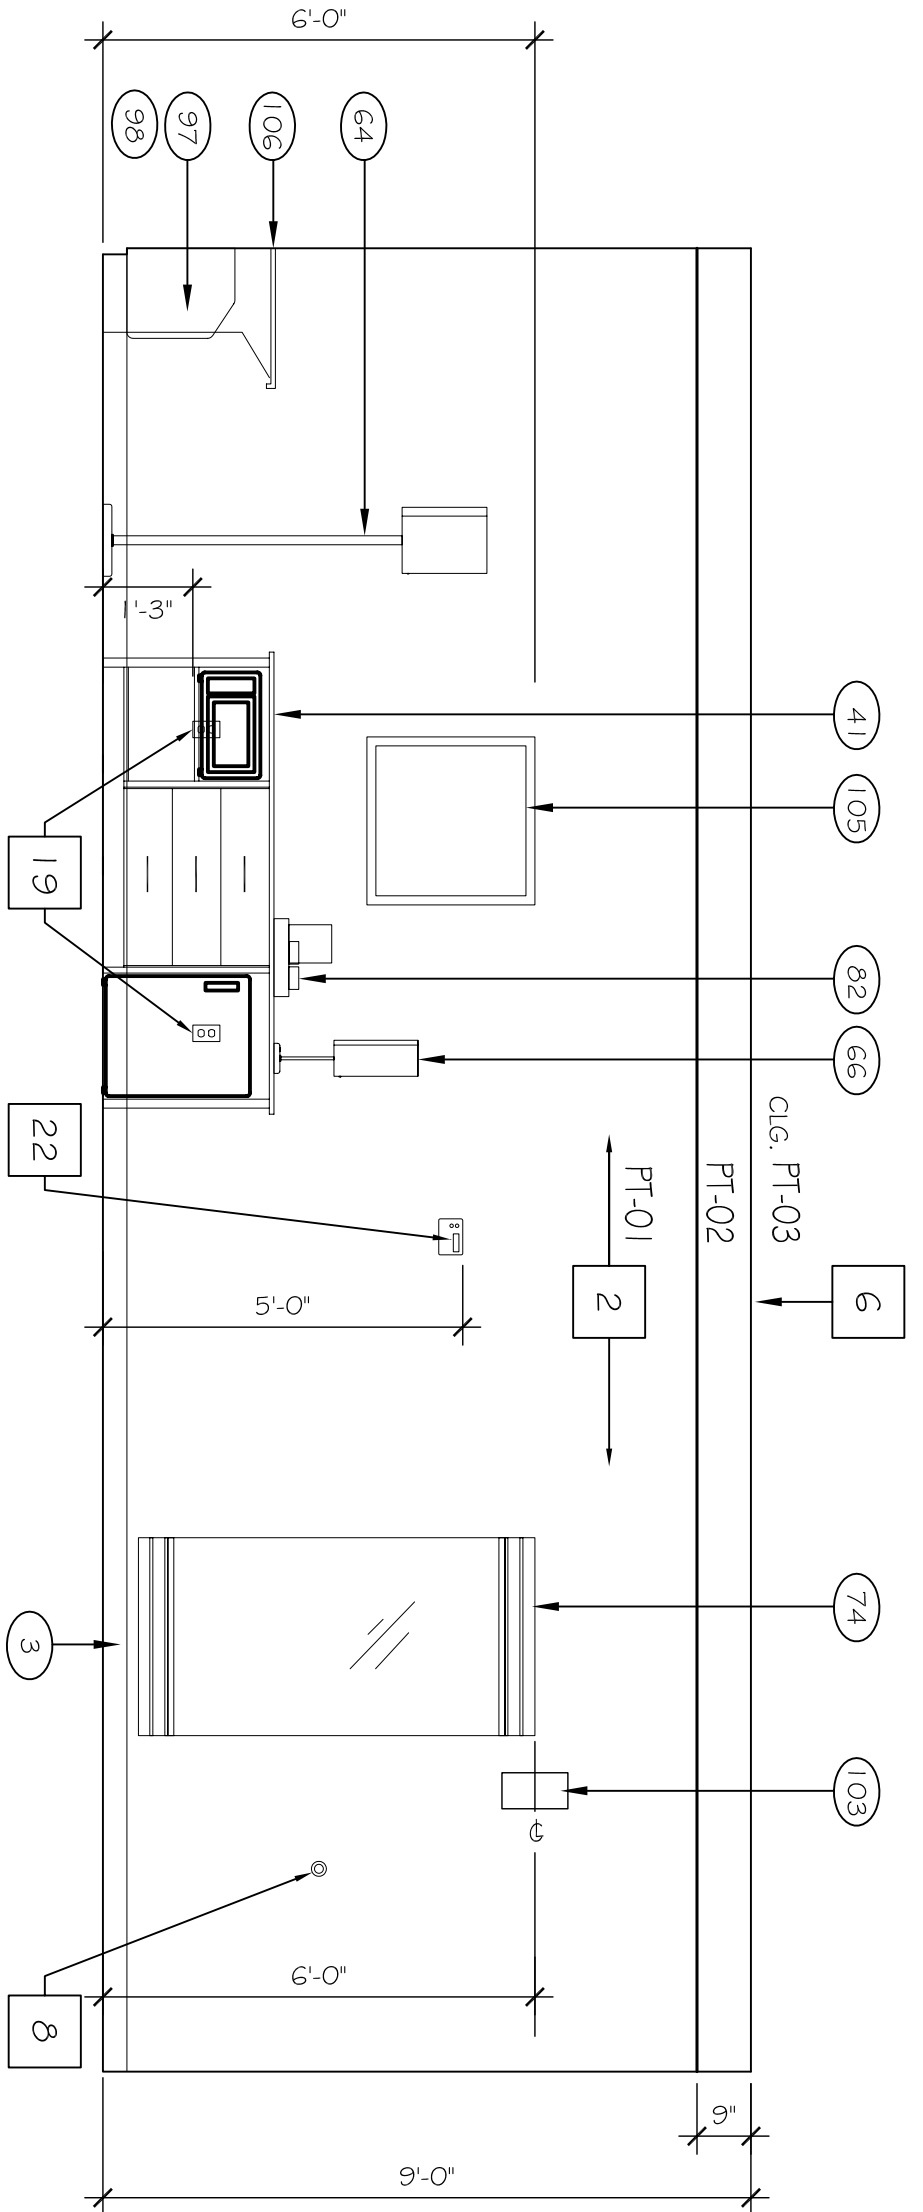

84 GUESTROOM ELEVATION
SCALE: 3/8" = 1'-0"

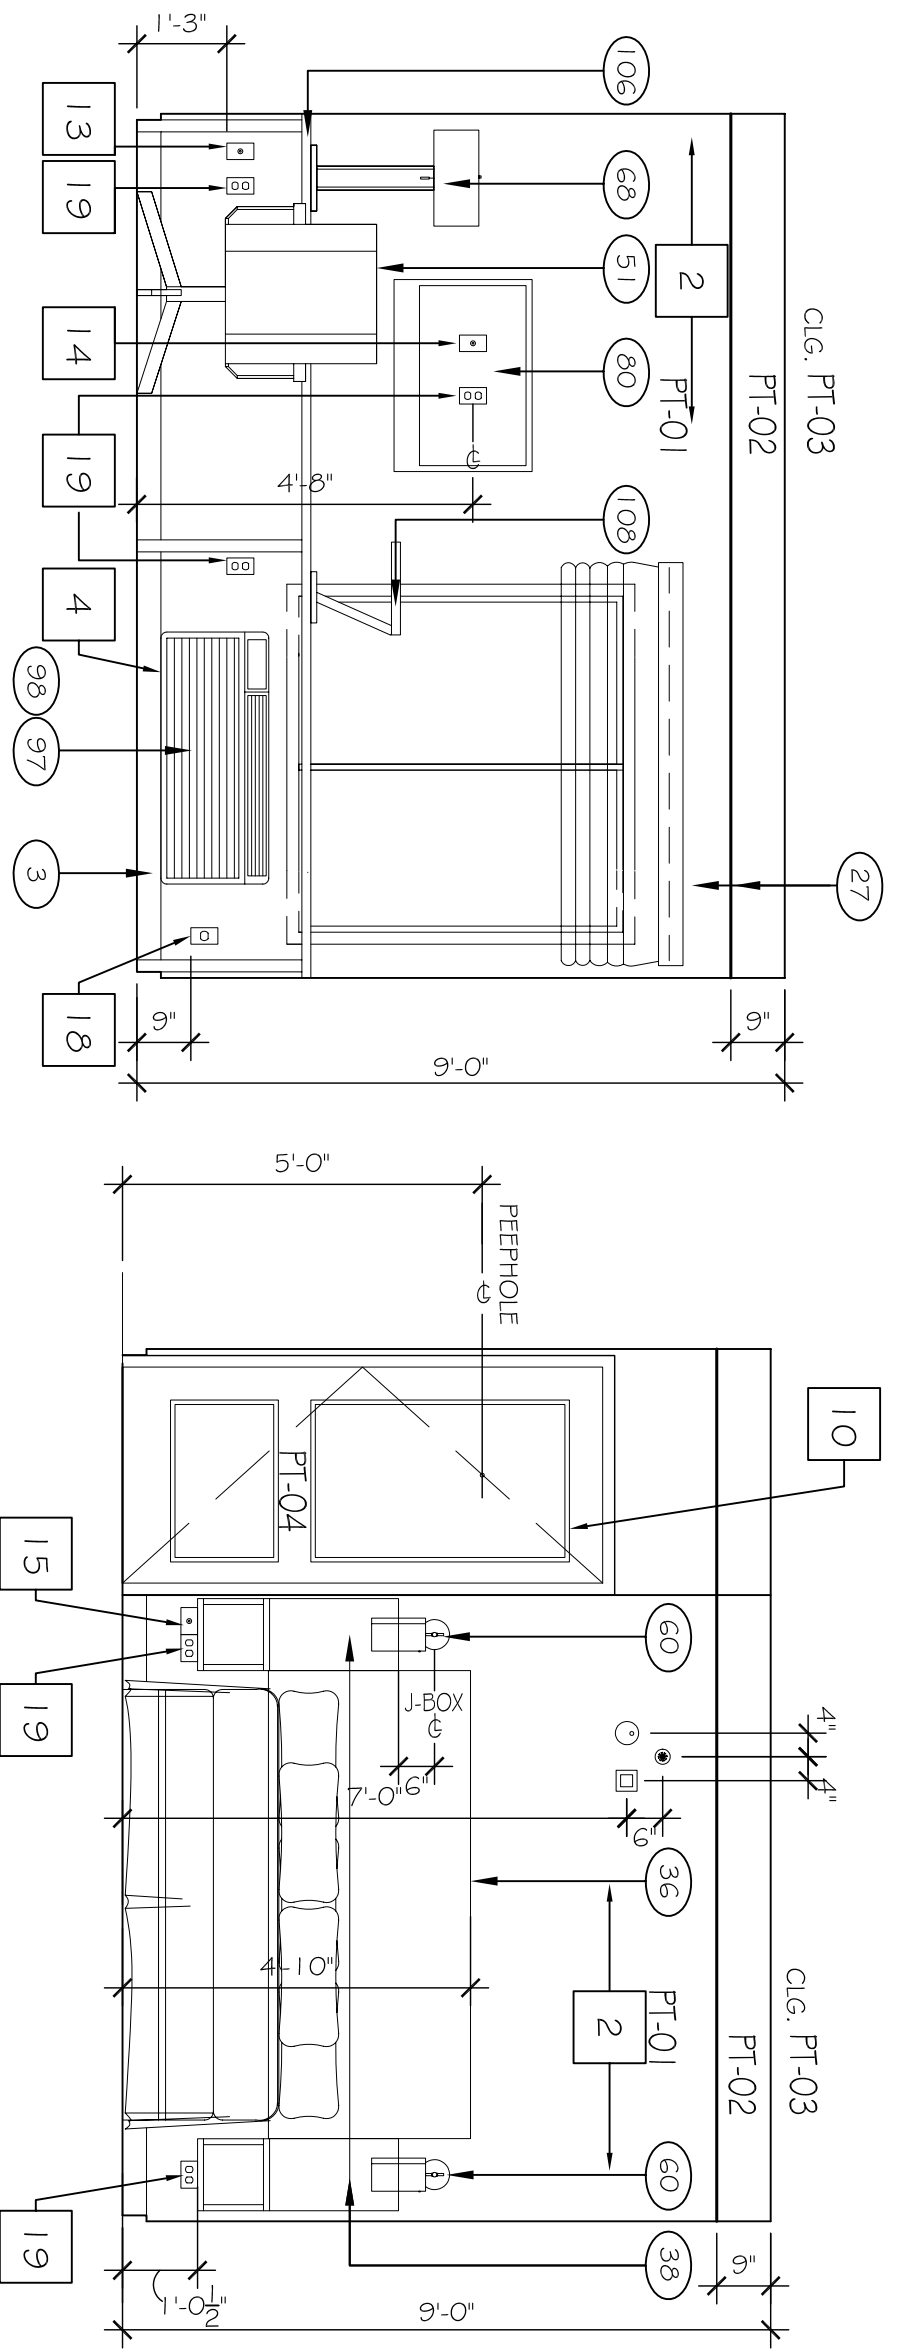

85 GUESTROOM ELEVATION
SCALE: 3/8" = 1'-0"

