




134 MEETING ROOM ELEVATION
SCALE: 1/4" = 1'-0"

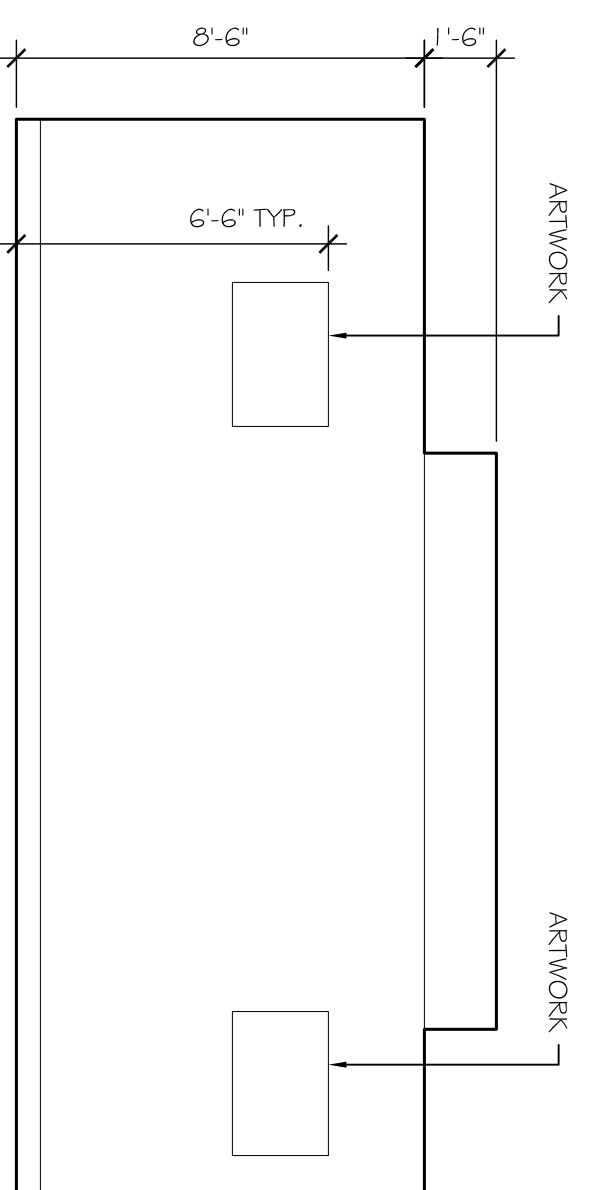


135 MEETING ROOM ELEVATION
SCALE: 1/4" = 1'-0"

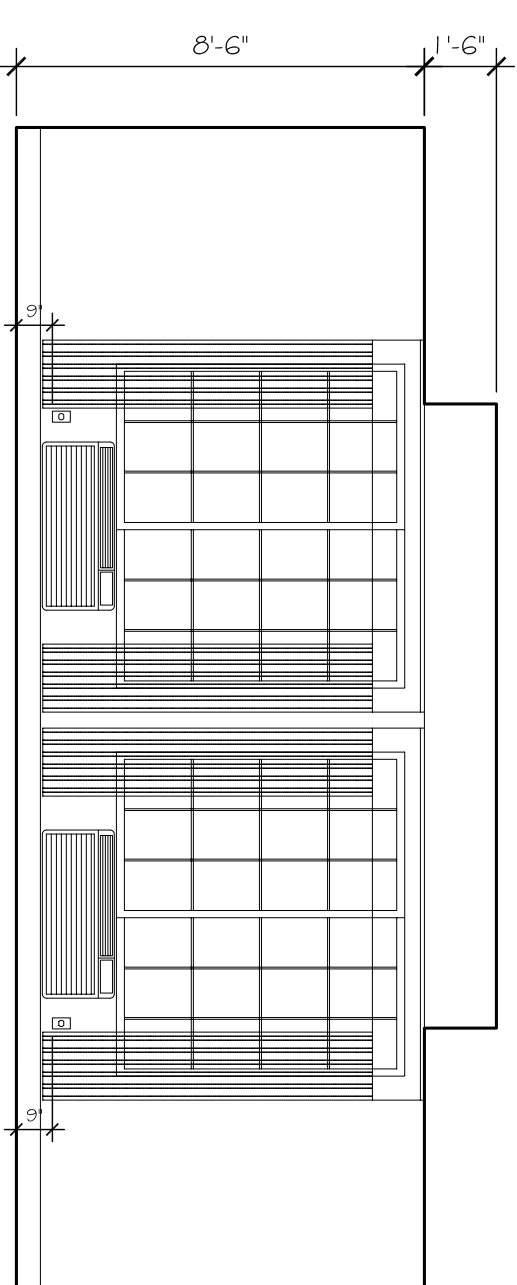


136 MEETING ROOM ELEVATION
SCALE: 1/4" = 1'-0"

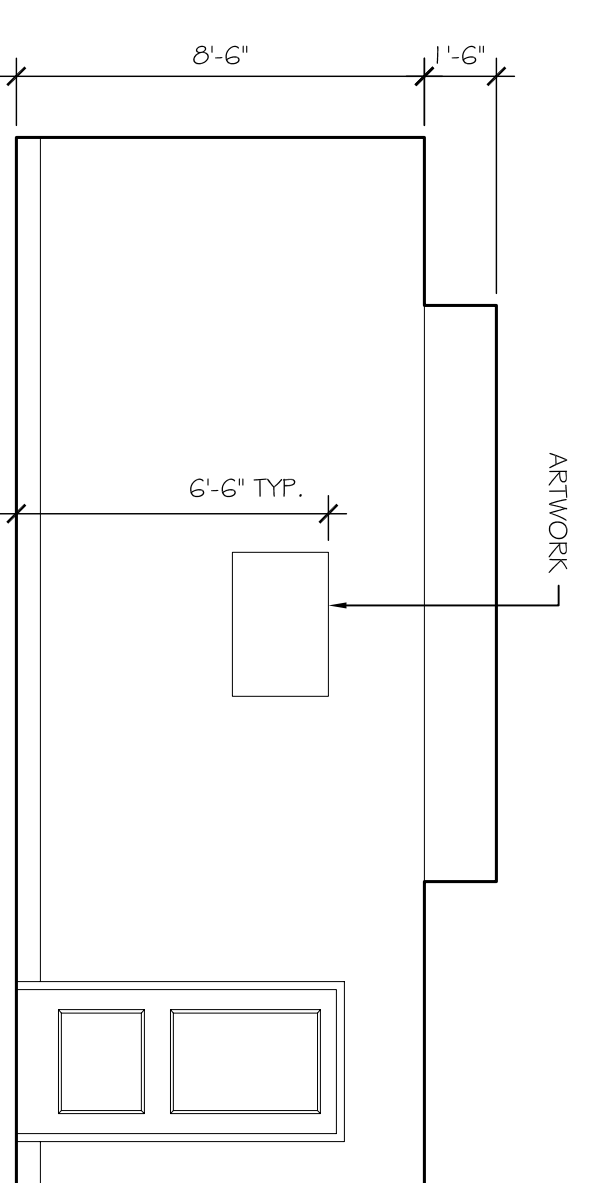


137 MEETING ROOM ELEVATION
SCALE: 1/4" = 1'-0"

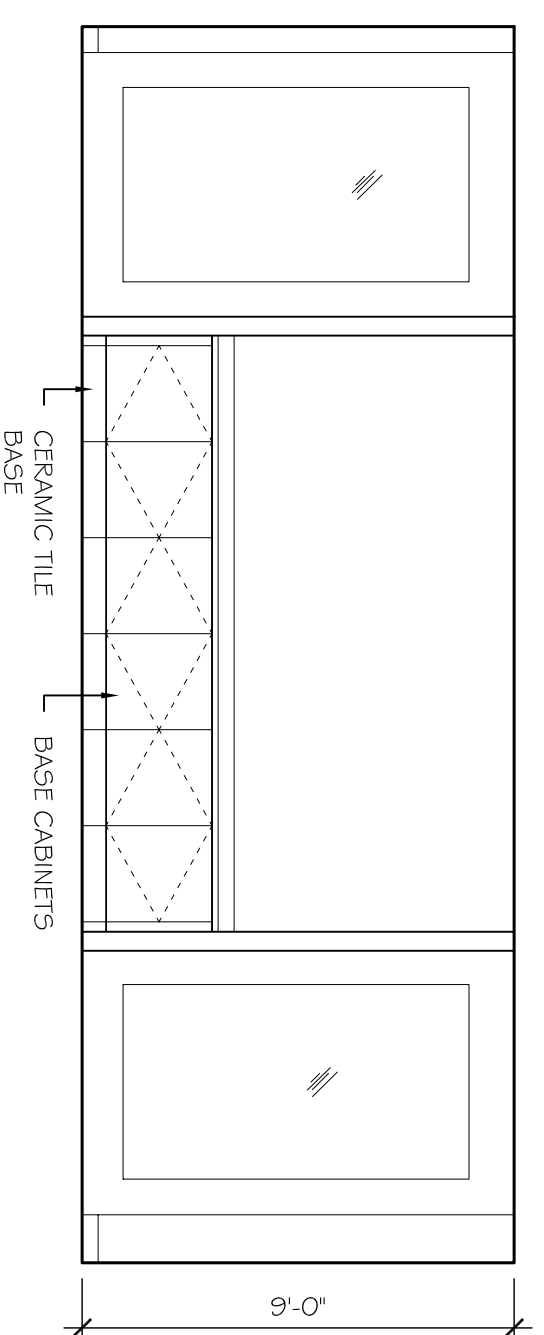


138 BREAKFAST AREA ELEVATION
SCALE: 1/4" = 1'-0"

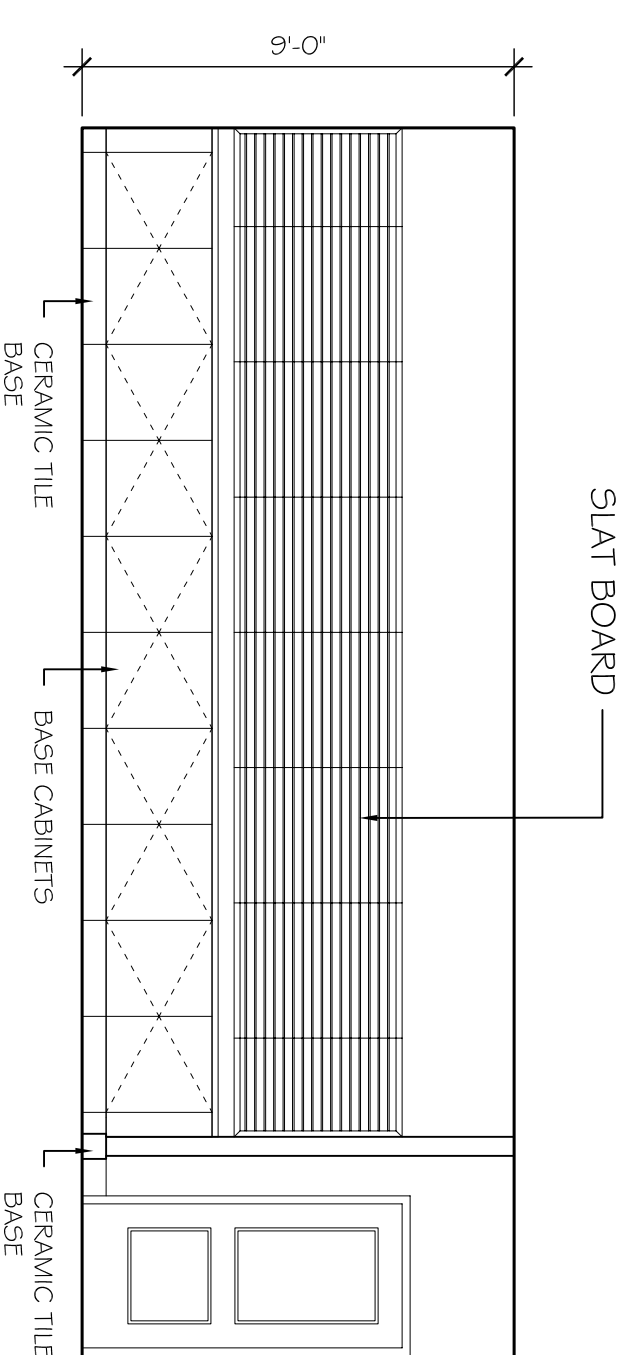


139 BREAKFAST AREA ELEVATION
SCALE: 1/4" = 1'-0"

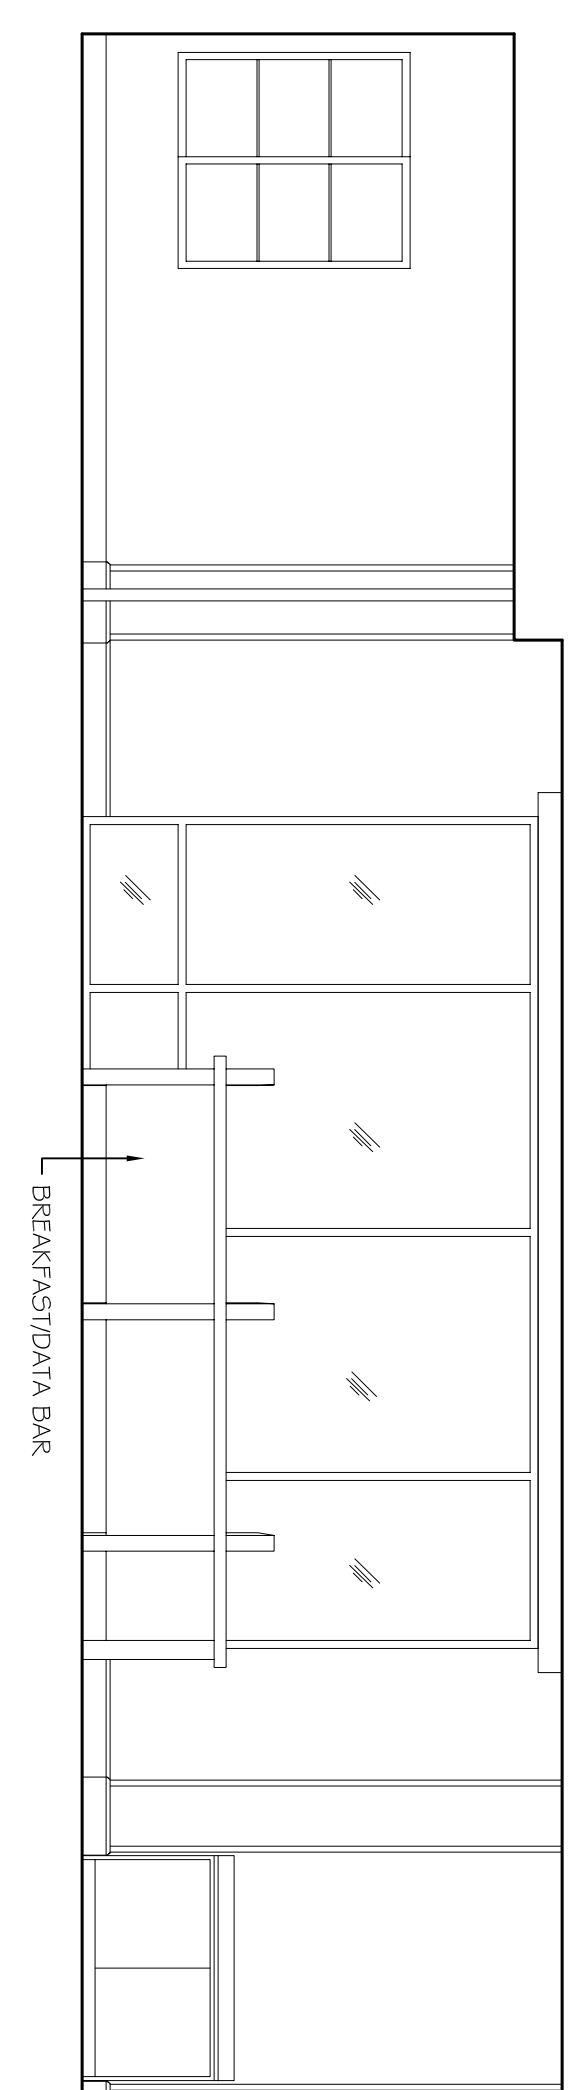


140 BREAKFAST AREA ELEVATION
SCALE: 1/4" = 1'-0"

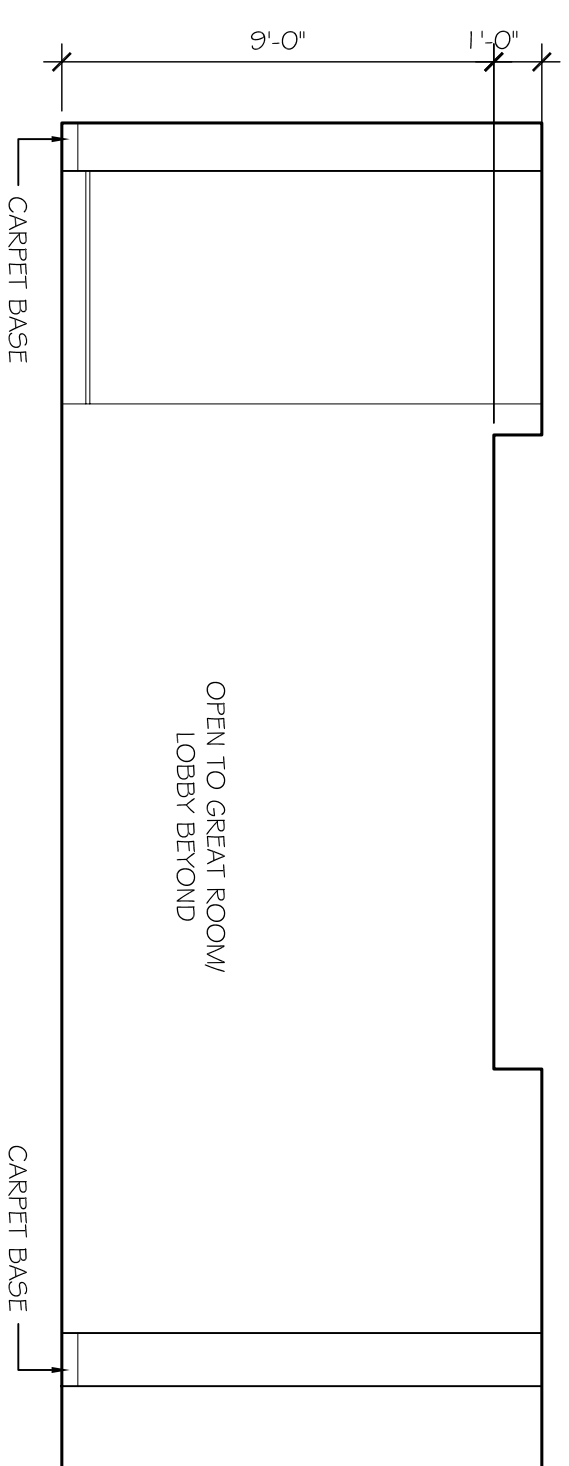


141 BREAKFAST AREA ELEVATION
SCALE: 1/4" = 1'-0"

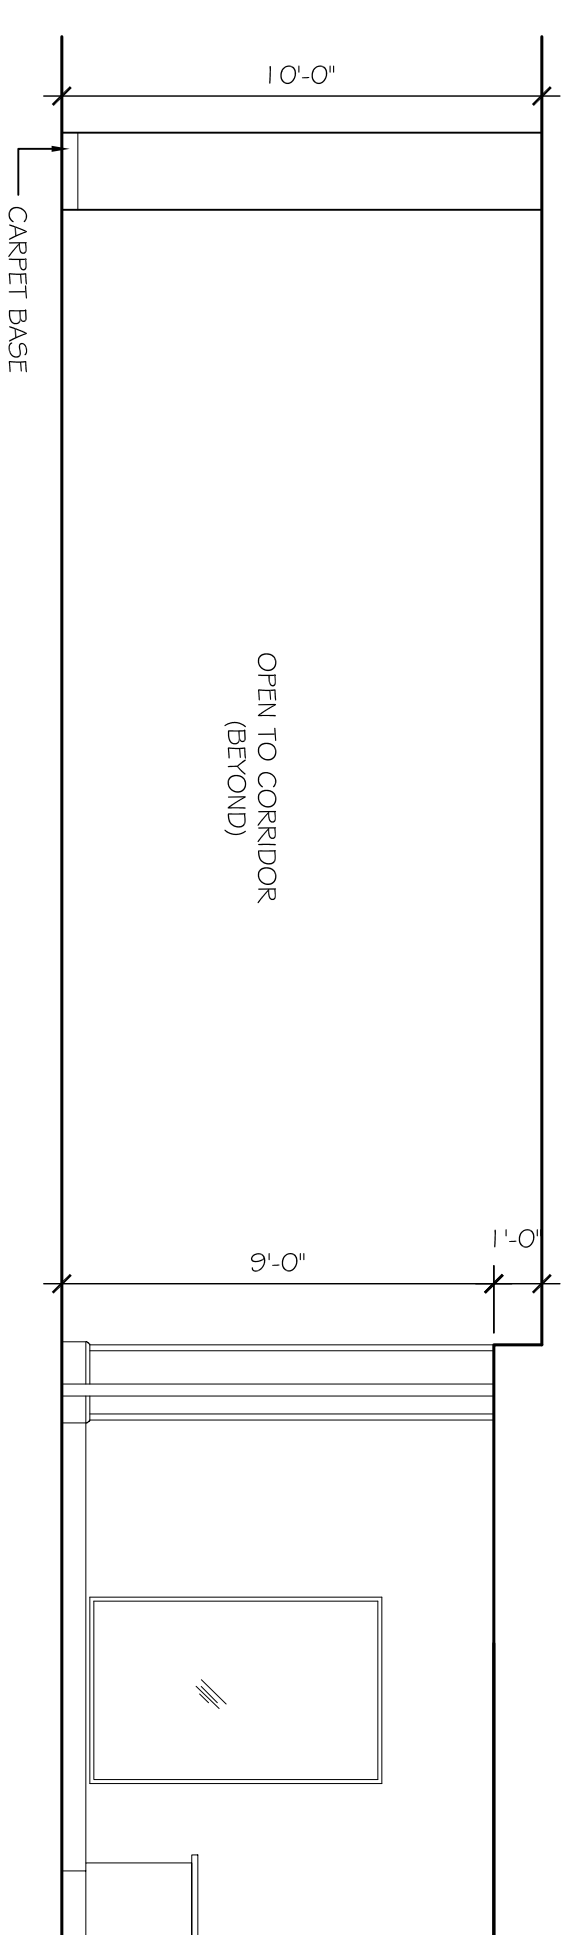


142 BREAKFAST AREA ELEVATION
SCALE: 1/4" = 1'-0"

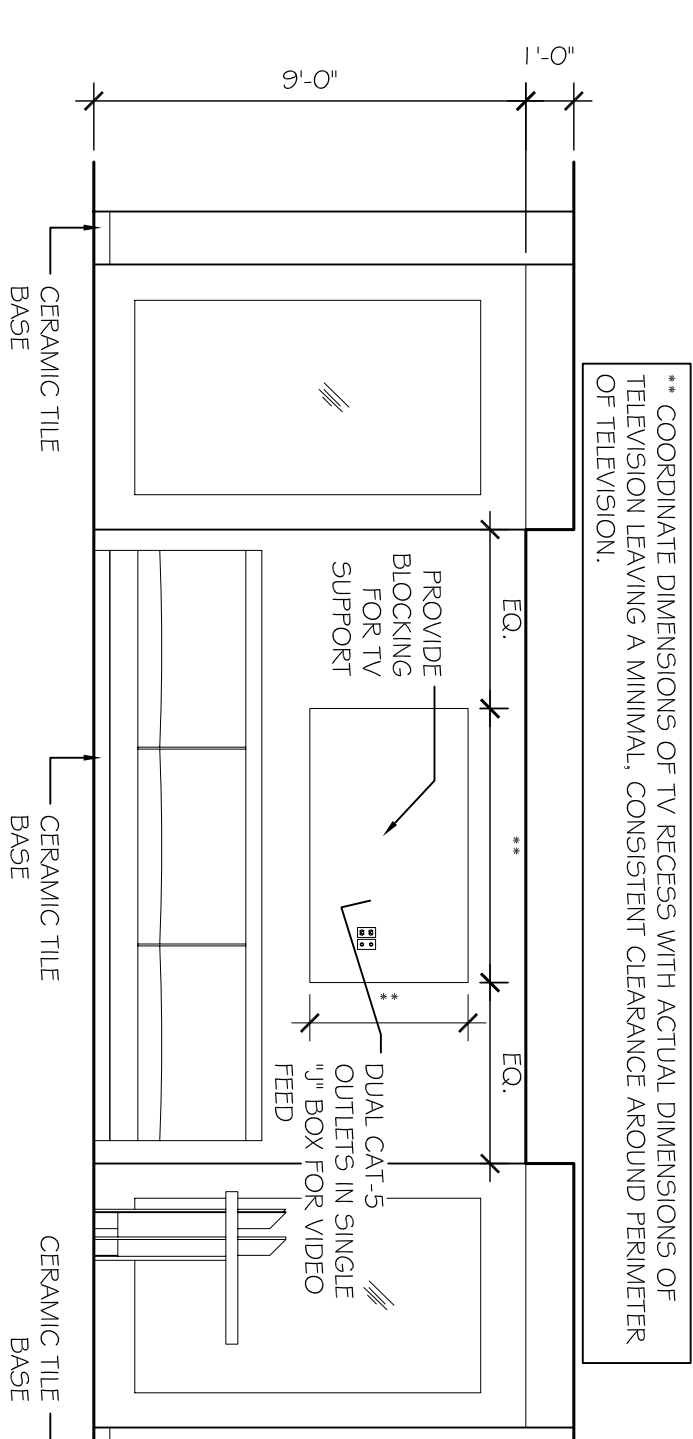

143 BREAKFAST AREA ELEVATION
SCALE: 1/4" = 1'-0"

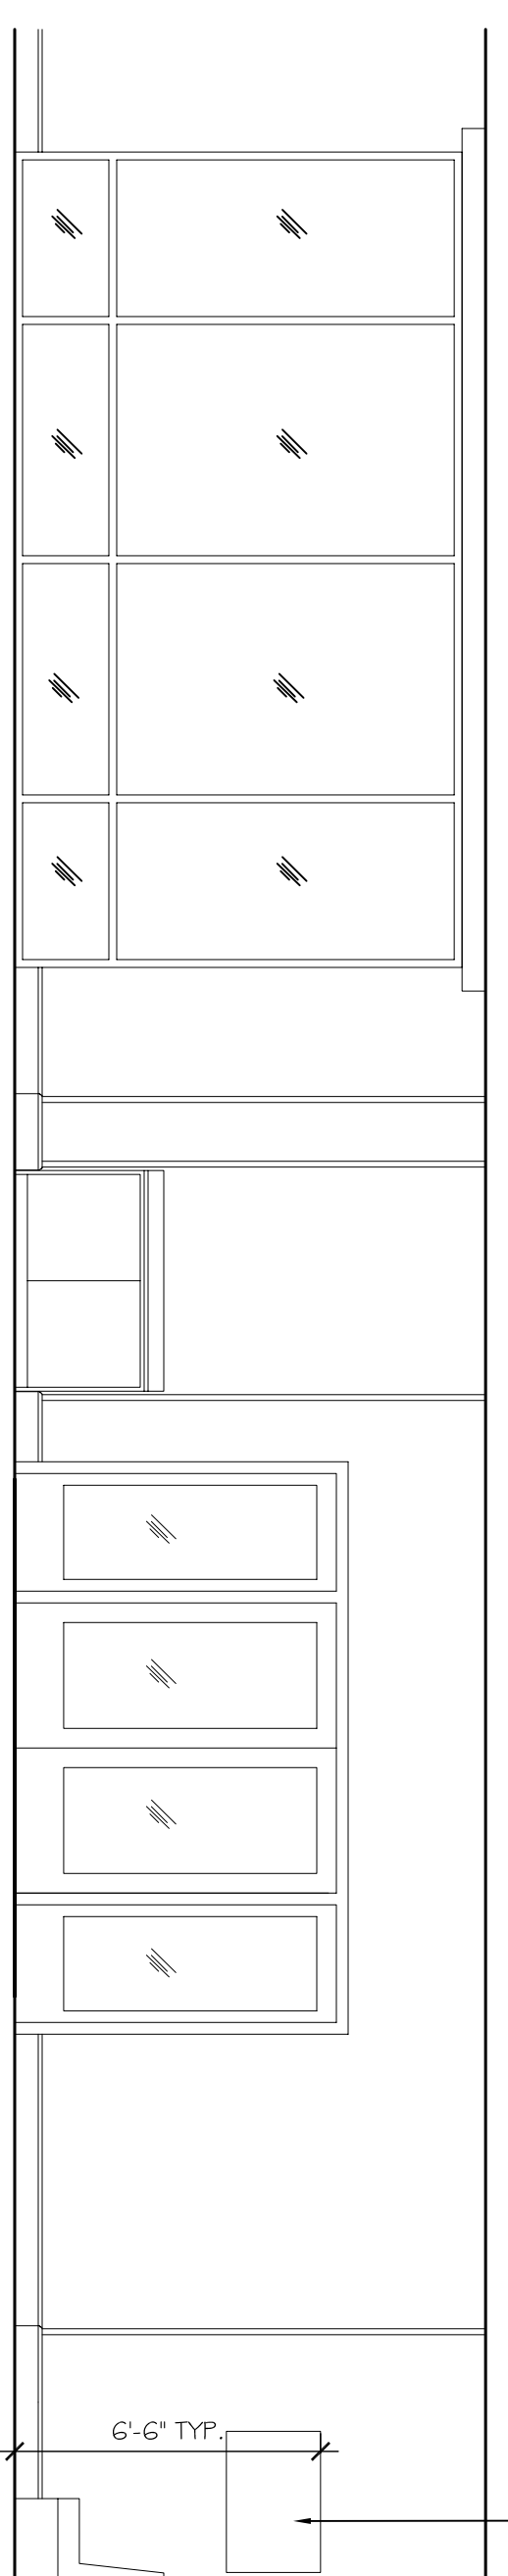

144 LOBBY ELEVATION
SCALE: 1/4" = 1'-0"

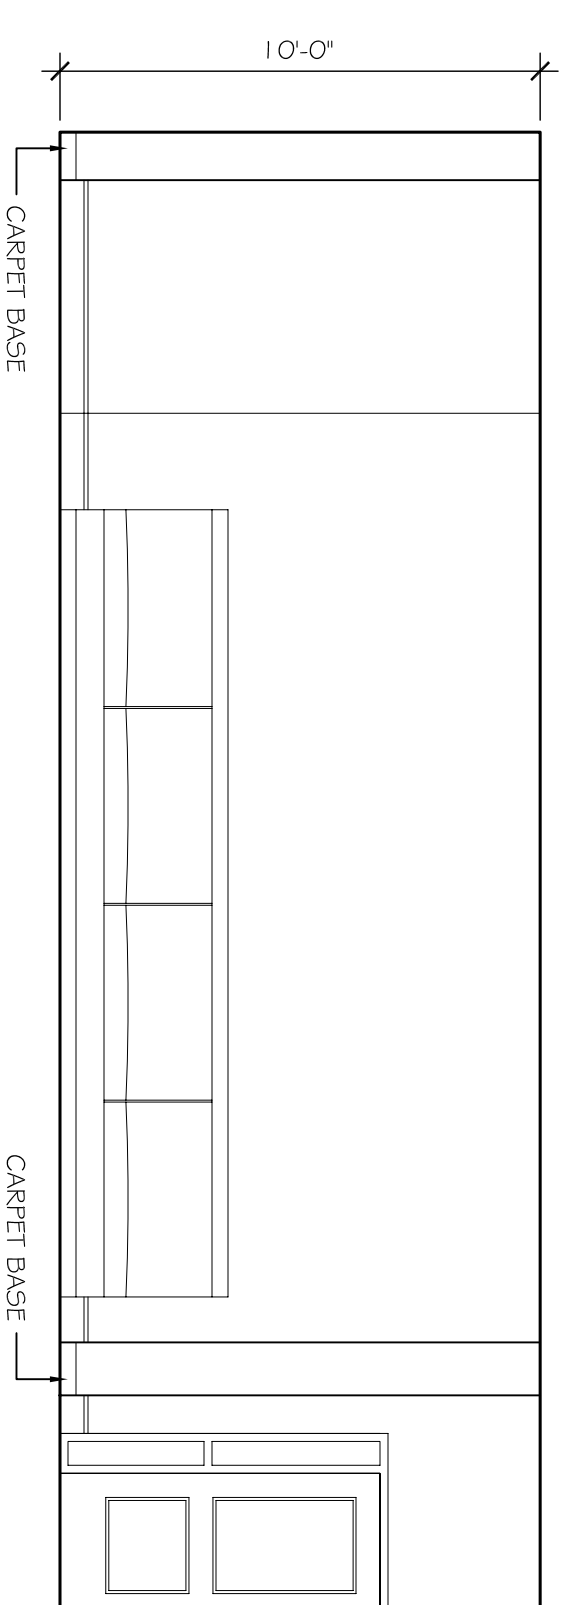

145 LOBBY ELEVATION
SCALE: 1/4" = 1'-0"

** COORDINATE DIMENSIONS OF TV RECESS WITH ACTUAL DIMENSIONS OF TELEVISION LEAVING A MINIMAL, CONSISTENT CLEARANCE AROUND PERIMETER OF TELEVISION.

REVISIONS		DATE
#	DESCRIPTION	

LAQUINTA INNS & SUITES			
507 CONSTITUTION DRIVE WEST MONROE, LOUISIANA 71292			
JOB No:	2196	DATE:	04-15-2014
DRAWN BY:	JTL	CHECKED BY:	CKD

DAMMON
ENGINEERING, INC.
Architects & Engineers

The above drawings and specifications, designs and arrangements represented hereby are and shall remain the property of Dammon Engineering, and no part thereof shall be copied, disposed to others, or used in connection with any work or project other than the specific project for which they have been prepared and developed without written consent of Dammon Engineering. Total contact with these drawings or specifications shall constitute conclusive evidence of acceptance of these restrictions.

CHIEF ENGINEER: BRIAN MISTICH, P.E.
 CHIEF ARCHITECT: KEVIN KINCHEN
 554 OLD SPANISH TRAIL
 SLIDELL, LA 70458
 dammonengineering.com
 dammoneng@bellsouth.net
 PHONE: 985-649-5832
 FAX: 985-641-5950