




51 BREAKFAST BAR PLAN
3/4" = 1'-0"

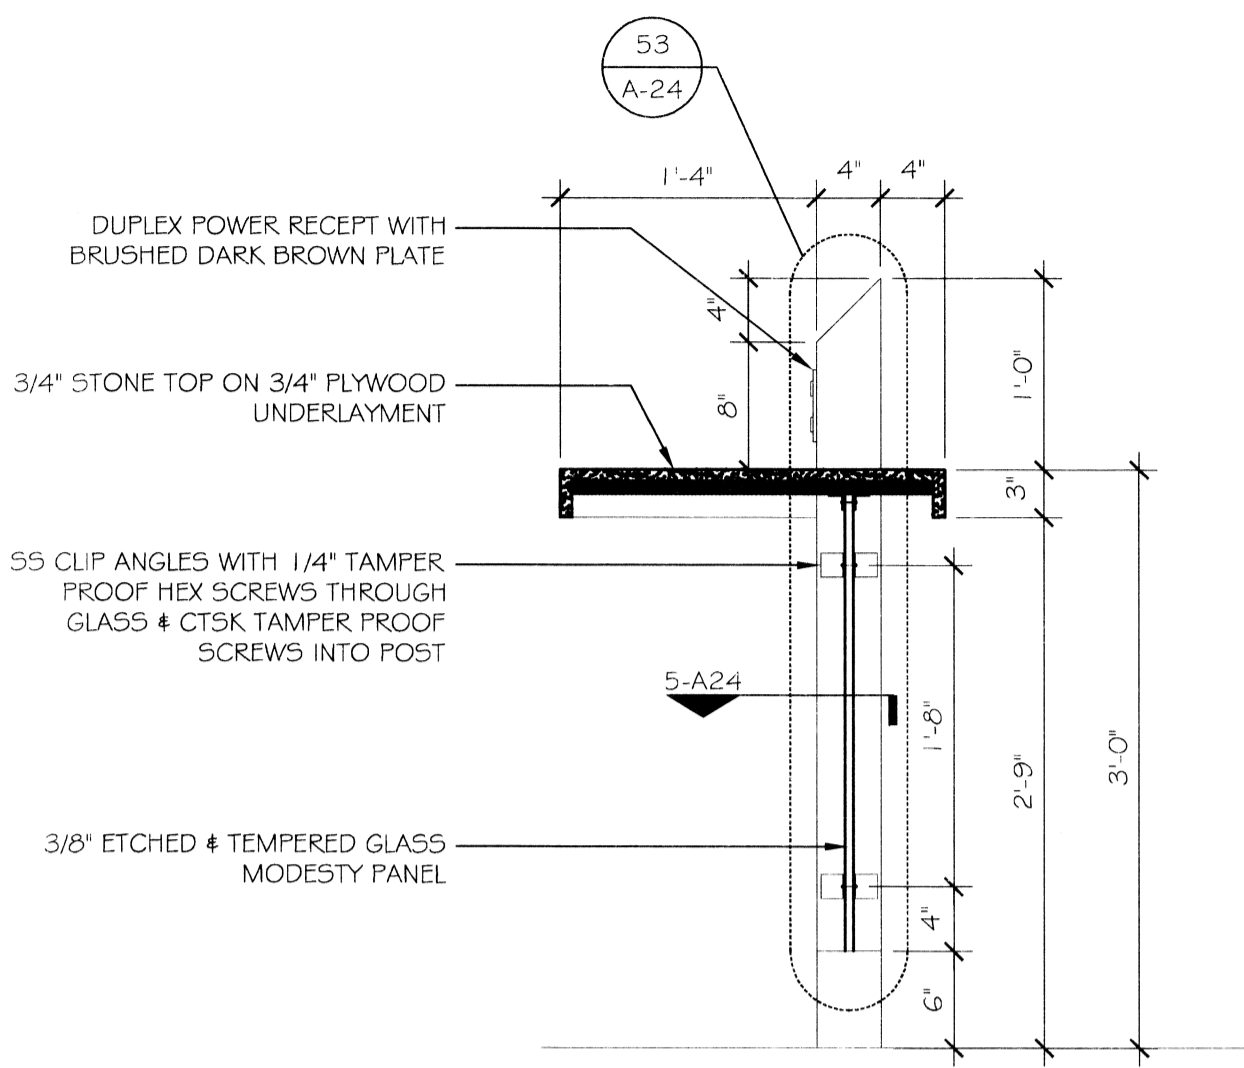


52 BREAKFAST BAR DETAIL
1" = 1'-0"

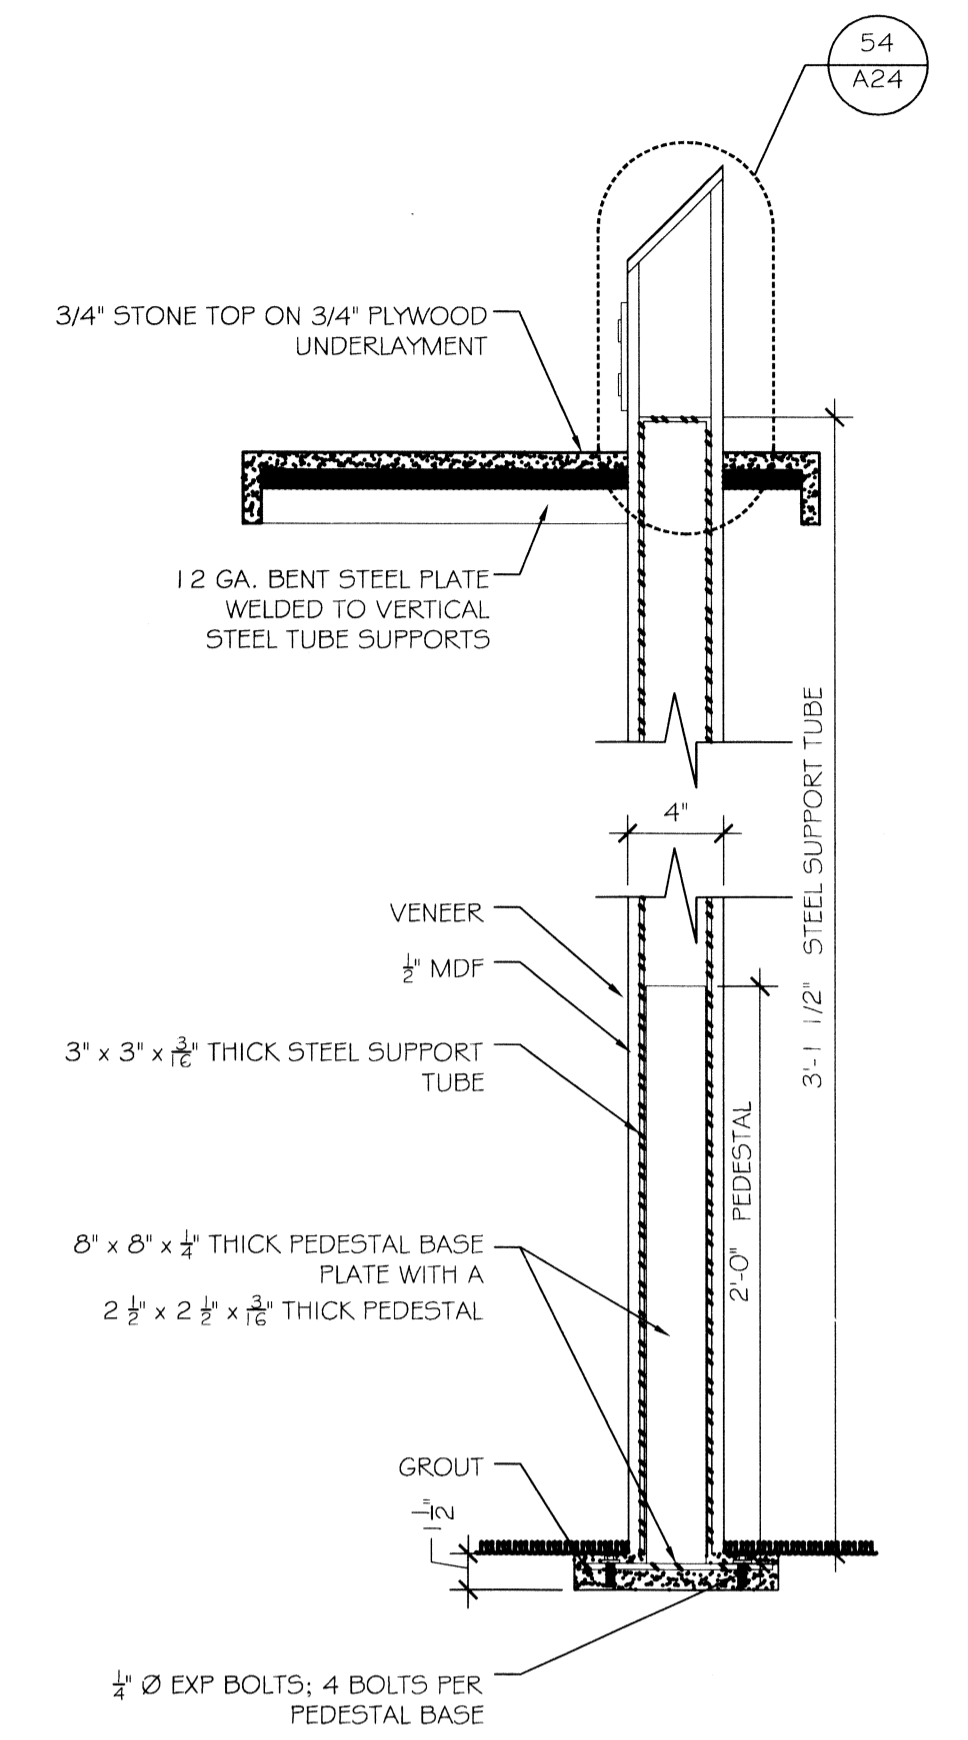

53 BREAKFAST BAR SECTION
1-1/2" = 1'-0"

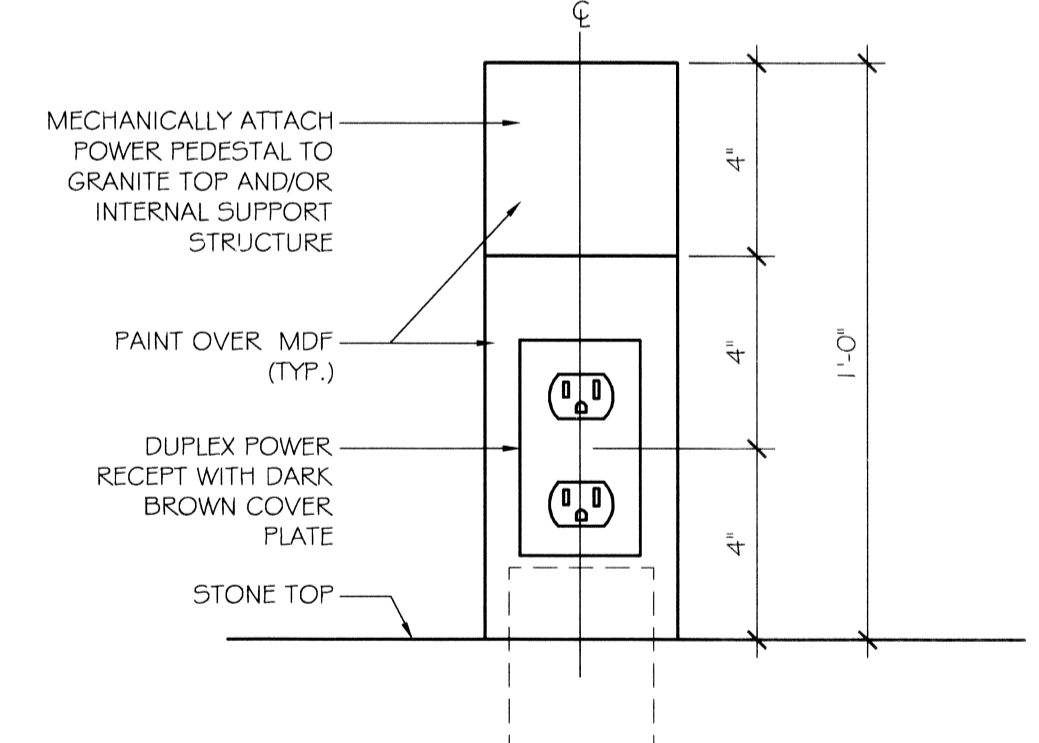

54 BREAKFAST BAR DETAIL
3" = 1'-0"

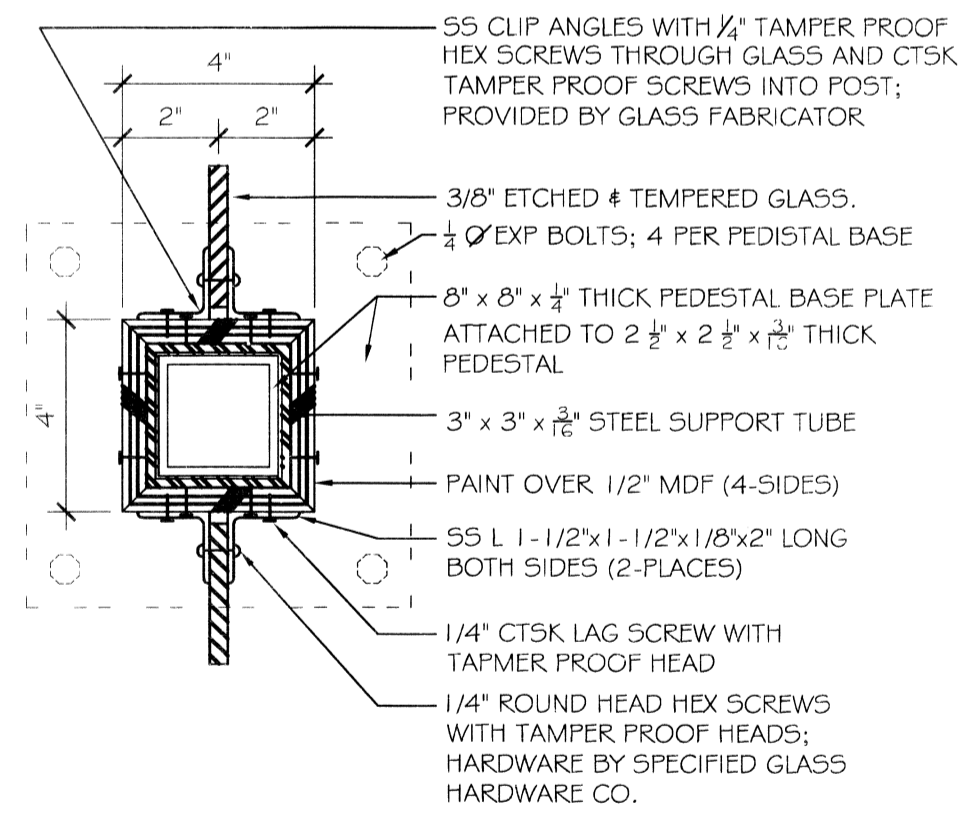

55 BREAKFAST BAR DETAIL
3" = 1'-0"

SALE CONSTRUCTION WESTMINSTER, LOUISIANA 71292	DATE: 02-03-2014	CHECKED BY: CKD
JOB No: 2196	DATE: 02-03-2014	CHECKED BY: CKD
DRAWN BY: JTL	DATE: 02-03-2014	CHECKED BY: CKD

NO.	REVISIONS

KEVIN KINCHEN
Professional Seal
2/5/14

ENLARGED
BREAKFAST
BAR PLAN
& DETAILS